

FERNHILL PARK NATURE PATCH



NATURE PATCH LOCATION (.60 ACRES)



LEGEND

- LOG
- BOULDER
- SPLIT-RAIL FENCE
- TREE REMOVAL (6 PRUNUS)
- NEW TREE

UTILITY LOCATES

Locate requests to be submitted online to Oregon One Call at least 72 business hours prior to scheduled work.


Information required to process the locate request include:

- Park Name
- Street Name
- Location within Park
- Parks Project Manager Contact Info
- Type of Work
- Nearest Intersection
- Boundary of Work Area

Parks Project Manager or assigned staff will mark out the locate area in white paint and also mark the intersection specified in the locate request with the word 'locate' and an arrow pointing towards the work site in white paint.

Oregon One Call will coordinate locates with all applicable agencies, including Parks Irrigation.

Project shall not begin until all locates have been completed.

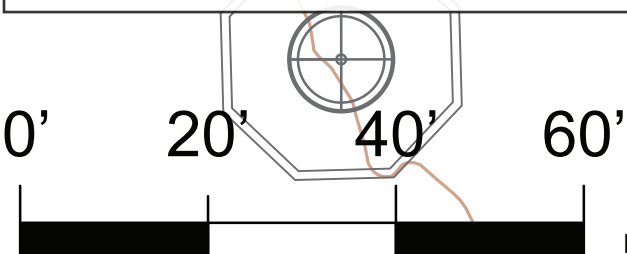

SCALE: 1" = 20'

NOTE: SCALE INDICATED ON DRAWING IS CORRECT IF DRAWING BORDER IS 22" X 34".

THIS PROJECT IS SUPPORTED BY FUNDING FROM PORTLAND'S BUREAU OF ENVIRONMENTAL SERVICES AND THE XERCES SOCIETY FOR INVERTEBRATE CONSERVATION



PLANTING MIXES

	Q	S
UNDERSTORY SUN-SHADE - 15,000 s.f.		
Blechnum spicant	100	#1
Dicentra formosa	200	4"
Epemidium species	50	#1
Erythronium oregonum	100	blb
Gaultheria shallon	250	4"
Mahonia nervosa	100	#1
Mianthemum stellatum	100	#1
Oxallis oregana	200	4"
Polystichum munitum	150	#1
Vancouveria hexandra	50	4"

MID-STORY SHADE - 7,000 s.f.

Acer circinatum	10	#10
Aruncus dioicus	25	#1
Blechnum spicant	60	#1
Gaultheria shallon	75	#1
Oemleria cerasiformis	3	#1
Polystichum munitum	100	4"
Rubus spectabilis	25	#1
Tellima grandiflora	100	4"
Thalictrum polycarpum	50	4"

MID-STORY SUN-SHADE - 3,000 s.f.

Corylus cornuta	1	#1
Gaultheria shallon	25	#1
Lonicera involucrata	2	#1
Paxistima myrsinites	30	#1
Physocarpus capitatus	2	#1
Mahonia aquifolium	10	#3
Ribes sanguineum	5	#3
Rubus parviflorus	25	#1
Vaccinium ovatum	20	#3

MEADOW - 1,500 s.f.

Achillea millefolium	50	4"
Lupin latifolius	25	4"
Helenium autumnale	25	#1
Mahonia repens	50	#1
Festuca roemerii	25	4"
Danthonia californica	25	4"
Elymus claucus	25	4"
Gaillardia aristata	25	#1

TREES

Amelanchier alnifolia	2	2"
Arbutus menzeiesii	1	2"
Pinus ponderosa	1	3"
Rhamnus purshiana	2	2"

DESIGN & CONSTRUCTION NOTES

MINOR ADJUSTMENTS TO LAYOUT TO BE MADE DURING CONSTRUCTION

- Construction** - All elements built in-house by PP&R staff, planting to be done with staff and volunteers
- Grading** - Minor grading necessary to achieve ADA compliant grades along the path
- Erosion Control** - Use straw wattles around perimeter of project
- Surfaces** - Gravel surfaces composed of 3" compacted 1/4" minus, no fabric or edging, paths 5' wide
- Irrigation** - Existing quick couplers to be utilized for temporary above-ground establishment irrigation system
- Stability** - Logs and boulders to be sufficiently embedded within the ground to prevent movement
- Soil** - Turf aerated prior to 5" base of mulch applied throughout, keep 24" clear around the base of trees
- Edges** - Sharp edges on boulders, logs, etc. to be ground smooth
- Fence** - Standard slit-rail fencing, canine mesh lower half
- Heritage Trees** - Protect with construction fencing minimum 12' from trunk, no disturbance within this zone
- Planting Mixes** - Layout determined on-site by horticulture staff, arrangement to follow an organized-random layout to achieve a natural aesthetic



Ecologically Sustainable Landscapes Program

portlandoregon.gov/parks/eco

Portland Parks and Recreation

Ted Wheeler, Acting Commissioner - Adena Long, Director

FERNHILL PARK NATURE PATCH - PROJECT PLAN

Landscape Layout & Plant List

6010 NE 37th Avenue, Portland, OR 97211

PROJECT MANAGER: ERIC ROSEWALL


DRAWN BY: ERIC ROSEWALL

SCALE: 1" = 20'

DATE: 2.19.20

REVISIONS

DATE	DESCRIPTION	BY

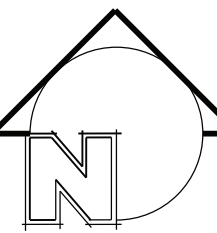

S1 of 1