
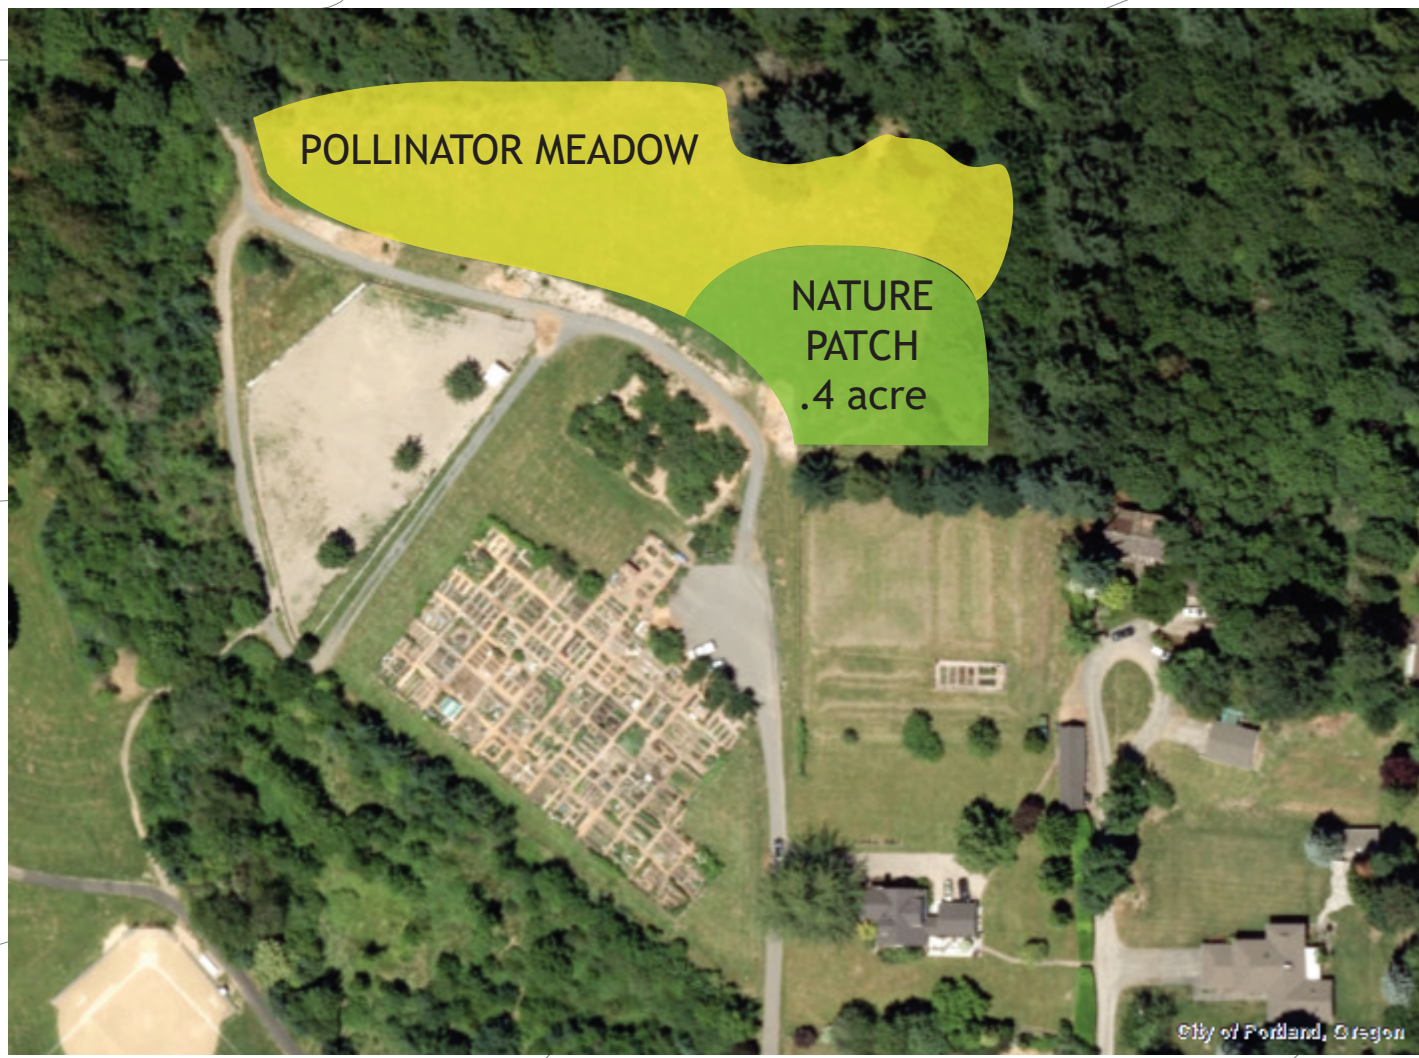


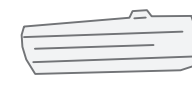

PLANTING AREAS


-  POLLINATOR MEADOW MIX
-  ORNAMENTAL + NATURAL MIX
-  NATURAL MIX
-  FOREST TRANSITION MIX
-  EXISTING FOREST

FEATURES

-  LOG
-  ROOTWAD
-  BOULDER
-  ROCK OUTCROP
-  BRUSH PILE

DESIGN & CONSTRUCTION NOTES

- Existing - Elements noted by the suffix "x"
- Construction - All elements built in-house by PP&R staff
- Grading - Minor grading necessary to achieve ADA compliant grades
- Erosion Control - Off site erosion not a concern, silt fence to be installed along downslope edge
- Surfaces - All paths and surfaces composed of fine gravel - refer to sheet S5
- Irrigation - Plan to be designed in-field by PP&R Irrigation staff, as-built documentation to follow
- Covered Gathering Structure - refer to sheet S6
- Bench - PP&R standard bench: Natural Structures #03-153, embed mount, Alaska Yellow Cedar
- General
 - MINOR ADJUSTMENTS TO LAYOUT TO BE MADE IN FIELD
 - Forest edge invasive removal (bed n) to extend into 2019, logs to be chipped, stumps ground, ivy thoroughly removed - this area planted last
 - Sharp or hazardous edges on boulders, logs, etc. to be ground smooth
 - Logs and root wads to be sufficiently embedded within ground to prevent movement
 - Fence lines should have a clear unplanted path for maintenance and plants should be thinned to maintain views through

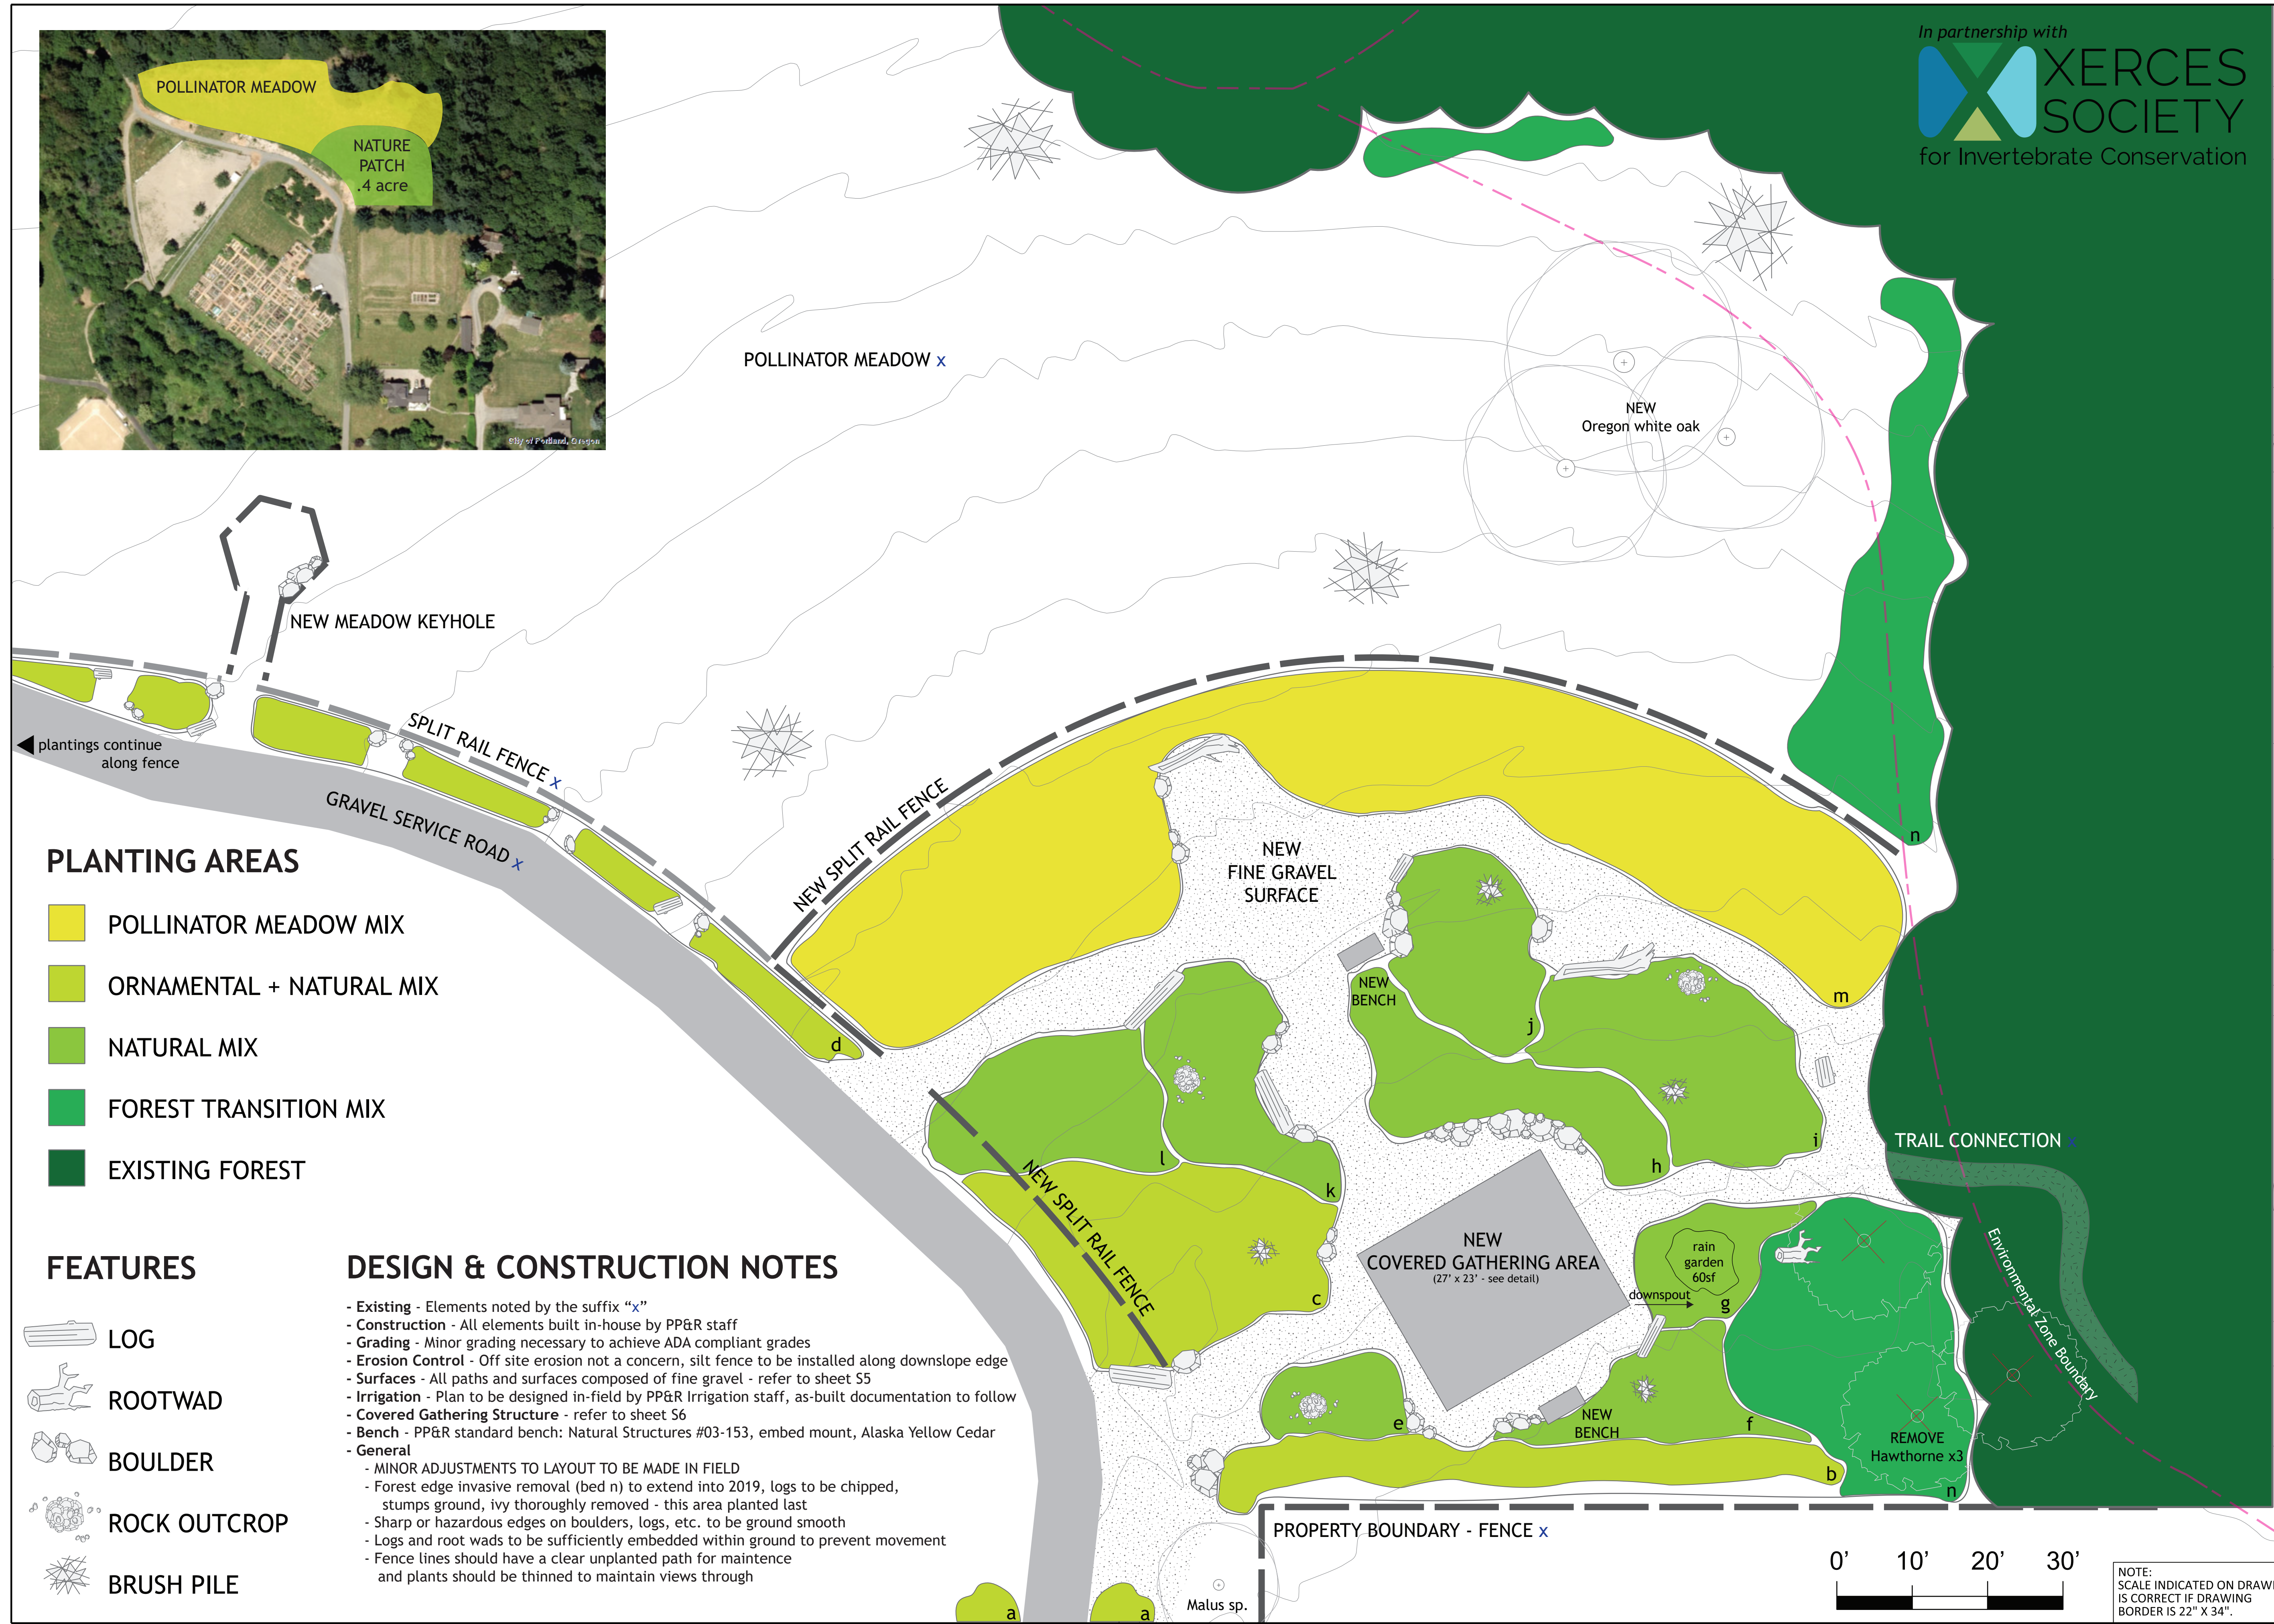

Gabriel Nature Patch Plant Selection		Quantity planting bed - square footage																Size
		150	600	1,000	1,200	250	350	300	675	875	550	550	650	3,400	2,300			
Species	Common Name	A	B	C	D	E	F	G	H	I	J	K	L	M	N			
Acer circinatum	Vine maple														13		25 gallon	
Allium crenulatum	Olympic onion													15			1 gallon	
Allium 'Millenium'	Millenium Allium			15													1 gallon	
Amelanchier alnifolia	Saskatoon serviceberry						1										3 gallon	
Arbutus unedo	Strawberry tree		2														5 gallon	
Arctostaphylos patula	Greenleaf manzanita		2														3 gallon	
Arctostaphylos uva-ursi	Kinnickinick			50	100												4"	
Calluna vulgaris	Heather			15													1 gallon	
Caryopteris clandonensis	Blue Mist Spirea Dark Knight	2		5													1 gallon	
Ceanothus cuneatus	Wedgeleaf ceanothus			2	7						2	2	2				3 gallon	
Cephalanthus occidentalis	Buttonbush			3													1 gallon	
Chamerion angustifolium	Fireweed													X			seed	
Collinsia grandiflora	Large flowered collinsia														X		seed	
Collomia grandiflora	Large-flowered collomia								X	X			X	X			seed	
Crataegus douglasii	Black hawthorn															3	3 gallon	
Danthonia californica	California oatgrass													25			plug	
Echinacea purpurea	Echinacea			20													1g	
Elymus glaucus	Blue wild rye													25			plug	
Eriophyllum lanatum	Oregon sunshine								20	20	20	20	20	50			4"	
Eschscholzia californica	California poppy			X													seed	
Eutrochium sp.	Joe pye weed			5													1g	
Festuca roemerii	Roemer's fescue													25			plug	
Gaultheria shallon	Salal						25	20									1 gallon	
Gilia capitata	Globe gilia			X										X			seed	
Grindelia integrifolia	Puget Sound gumweed								X	X		X	X	X			seed	
Holodiscus discolor	Oceanspray		2												7		3 gallon	
Koeleria macrantha	Junegrass													25			plug	
Lavandula spp.	Lavender			15	15												1 gallon	
Lomatium dissectum	Fernleaf bisquitroot													X			seed	
Lupinus albicaulis	Sicklekeel lupine													30			1 gallon	
Lupinus latifolius	Broadleaf lupine								10	10		10	10				1 gallon	
Lupinus micranthus	Small-flowered lupine							10	10	10							1 gallon	
Mahonia aquifolium	Tall Oregon Grape	8	20	30	35		25		15								1 gallon	
Mahonia nervosa	Dwarf Oregon grape														30		1 gallon	
Mahonia repens	Creeping Oregon grape					15			30	30							1 gallon	
Manzanita sp.	Manzanita					3					5		3				1 gallon	
Penstemon davidsonii or rupicola	David's or rock penstemon			x													seed	
Penstemon serrulatus or ovatus	Broad-leaved penstemon														50		4"	
Phacelia heterophylla	Varileaf phacelia													X			seed	
Physocarpus opulifolius	Eastern ninebark							1		3		2					2 gallon	
Plectritis congesta	Seablush								X	X		X	X	X			seed	
Potentilla gracilis	Slender cinquefoil								7	7	10		10	25			1 gallon	
Prunus emarginata	Oregon cherry														3		3 gallon	
Prunus virginiana	Chokecherry														3		3 gallon	
Pycnanthemum spp.	Mountainmint			25													4"	
Ranunculus occidentalis	Buttercup													25			1 gallon	
Rhamnus purshiana	Cascara buckthorn														5		3 gallon	
Rhododendron albiflorum	Cascade azalea					2		2		1		2					3 gallon	
Rhododendron macrophyllum	Pacific rhododendron														7		5 gallon	
Ribes aureum	Golden currant	1		3						2							3 gallon	
Ribes sanguineum	Flowering currant				9			2	2								3 gallon	
Rosa nutkana	Nootka rose											5					1 gallon	
Salix exigua	Narrowleaf willow						1	1				1			3		1 gallon	
Sambucus cerulea	Blue elderberry														5		1 gallon	
Sidalcea campestris	Meadow checkermallow													X			seed	
Sidalcea malviflora ssp virgata	Rose checkermallow													X			seed	
Solidago canadensis	Western goldenrod											12	12	25			4"	
Spiraea densiflora	Mountain spiraea					3		3	5		5						1 gallon	
Symphoricarpos albus	Snowberry		10				5			5					40		band pot	
Symphyotrichum hallii	Hall's aster													25			4"	
Symphyotrichum subspicatum	Douglas aster			25			12		12	12	12	12	12	x			4"	
Vaccinium ovatum	Evergreen huckleberry		10		25												3 gallon	
Viola praemorsa	Canary violet													X			seed	

Plants for the Gabriel Park Nature Patch generously supported by a collaboration with the Xerces Society to select pollinator-friendly species and fund materials. Thank you to our partners in urban habitat creation!



PLANTING AREAS

- POLLINATOR MEADOW MIX
- ORNAMENTAL + NATURAL MIX
- NATURAL MIX
- FOREST TRANSITION MIX



Ecologically Sustainable Landscapes Program

portlandoregon.gov/parks/eco

Portland Parks and Recreation
Amanda Fritz, Commissioner · Kia Selley, Interim Director

GABRIEL PARK NATURE PATCH - PLANT LIST
Plant Selection, Quantities, and Sizes
SW Portland, Oregon

PROJECT MANAGER: ERIC ROSEWALL
DRAWN BY: ERIC ROSEWALL

REVISIONS		
DATE	DESCRIPTION	BY

