



EXISTING CONDITIONS

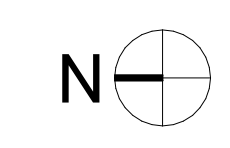


SCALE 1/16" = 1' - 0" @ 22 x 34
SCALE 1/32" = 1' - 0" @ 11 x 17

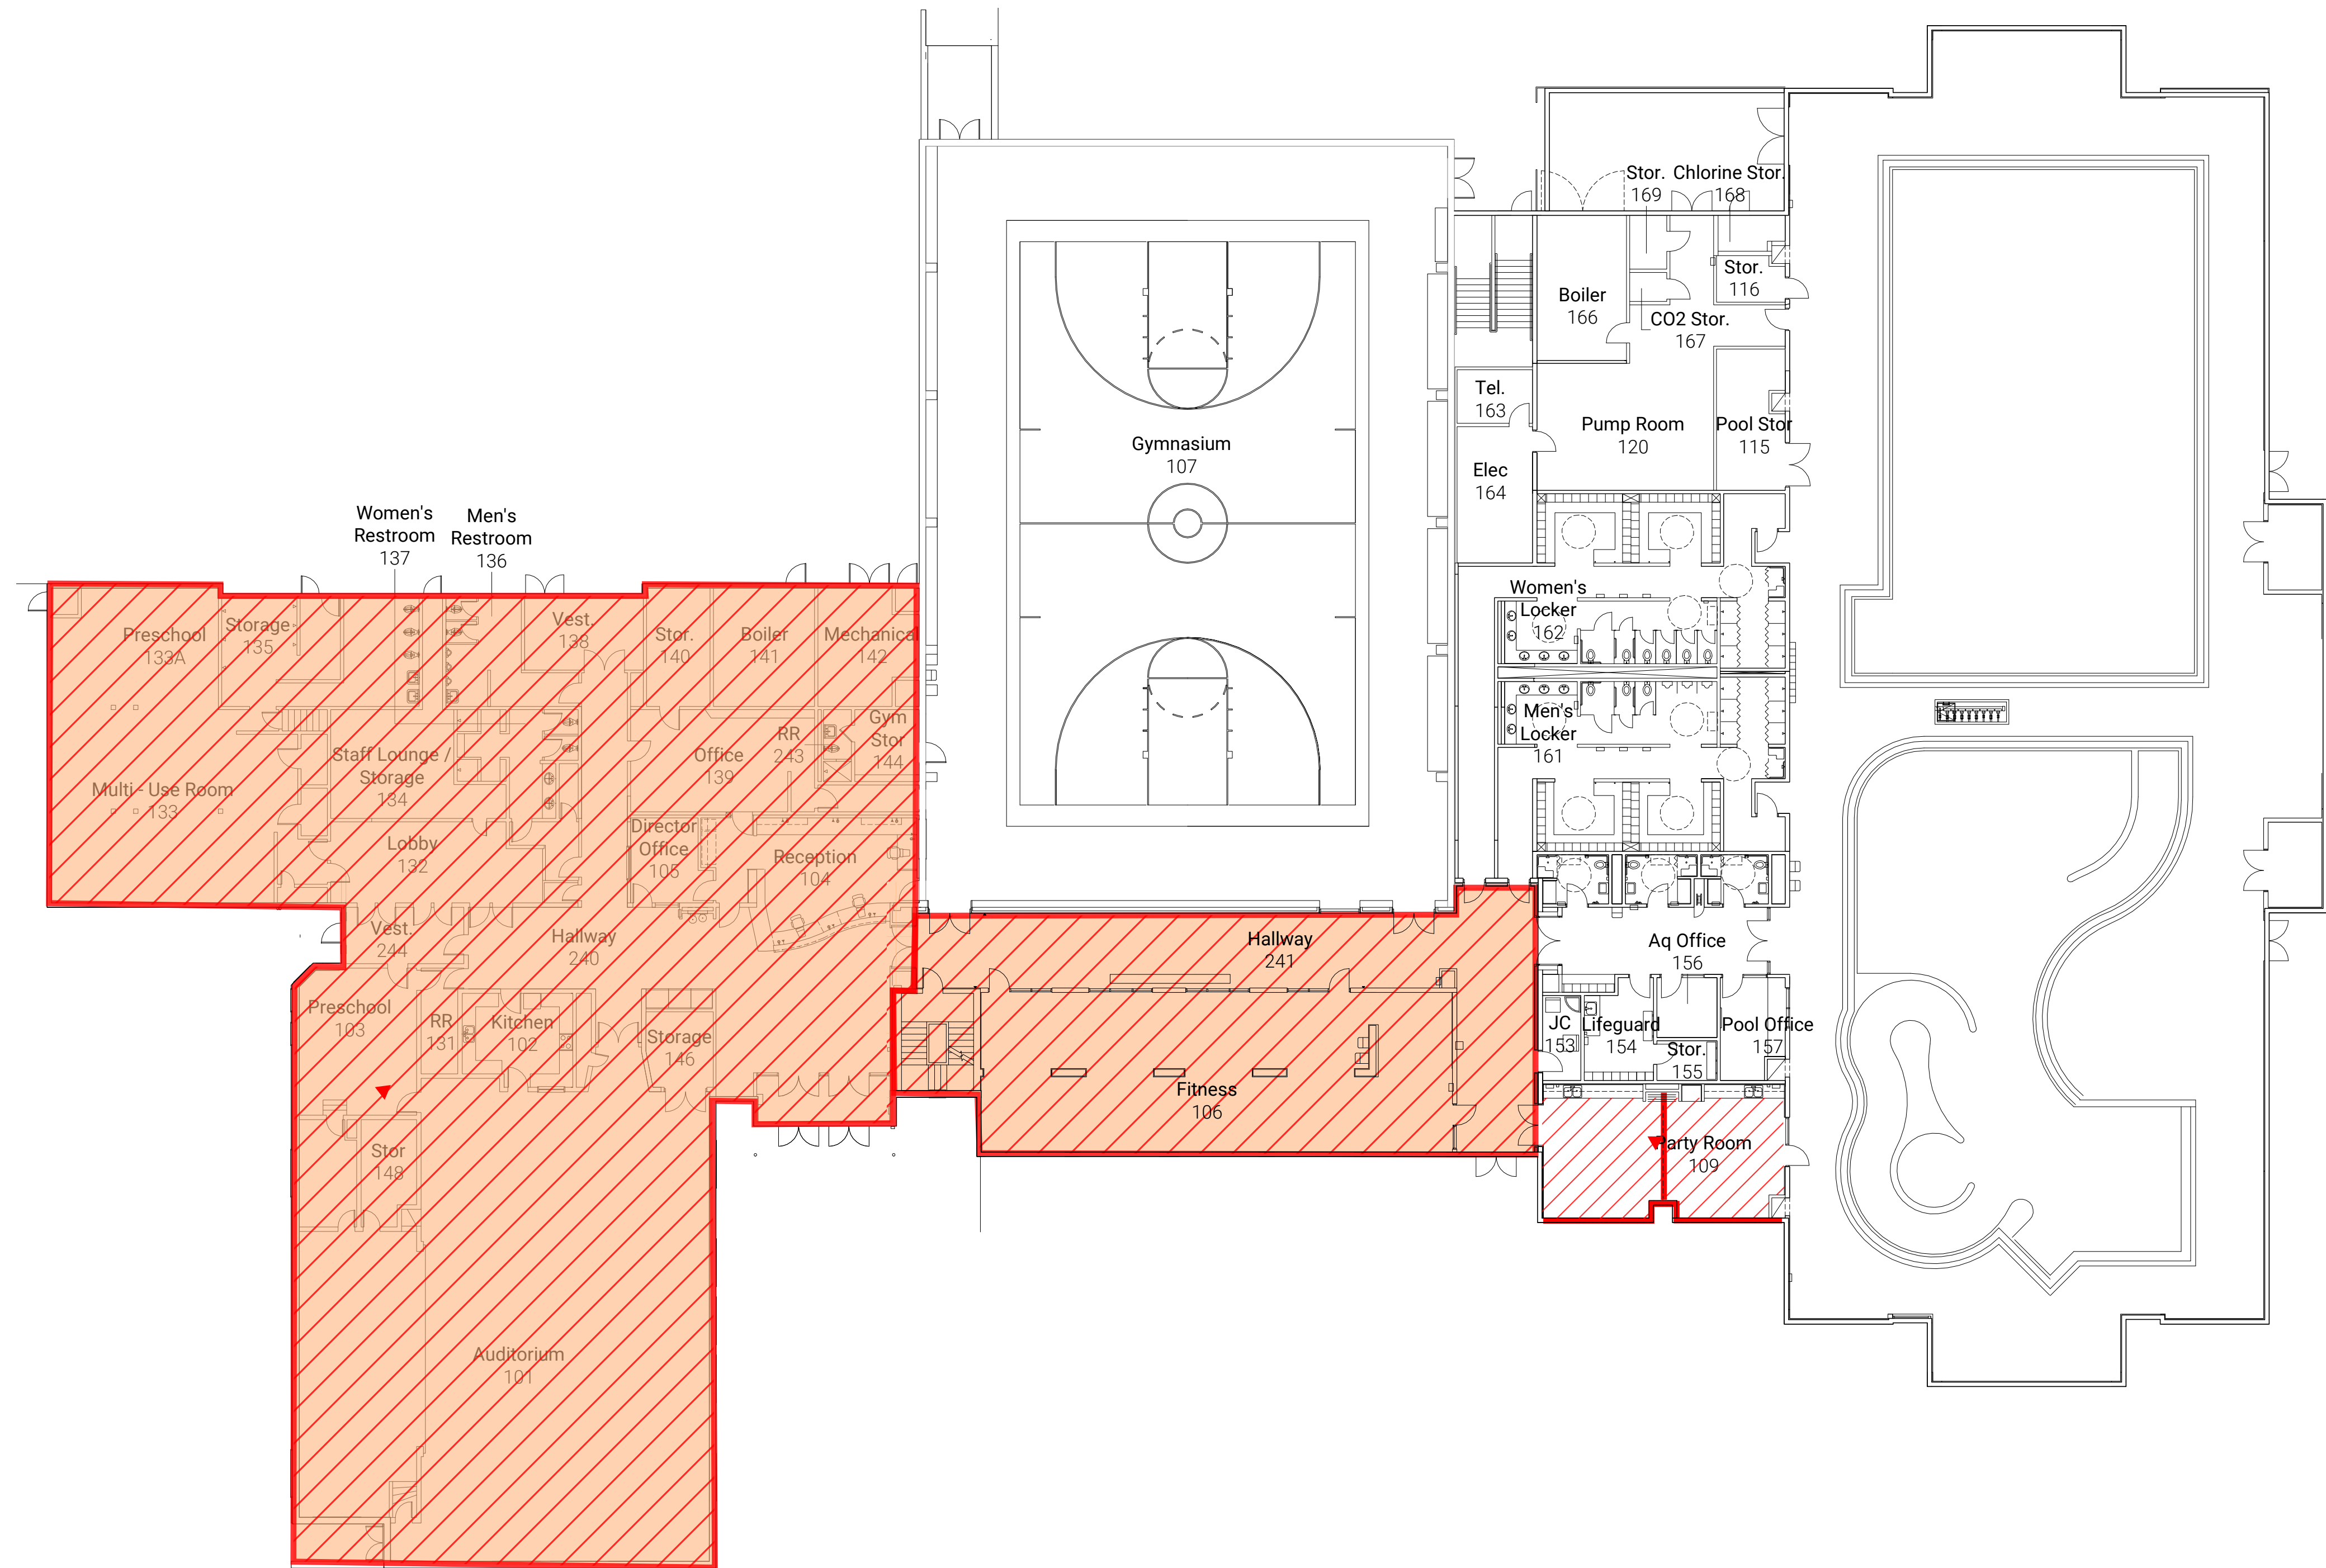

- LEGEND:**
- DEMOLISH WALL OR ELEMENT
 - ▨ DEMOLISH AREA
 - ▨ DEMOLISH ELEMENT IN AREA

DEMOLITION AREA

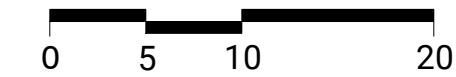

SCALE 1/16" = 1' - 0" @ 22 x 34
 SCALE 1/32" = 1' - 0" @ 11 x 17