


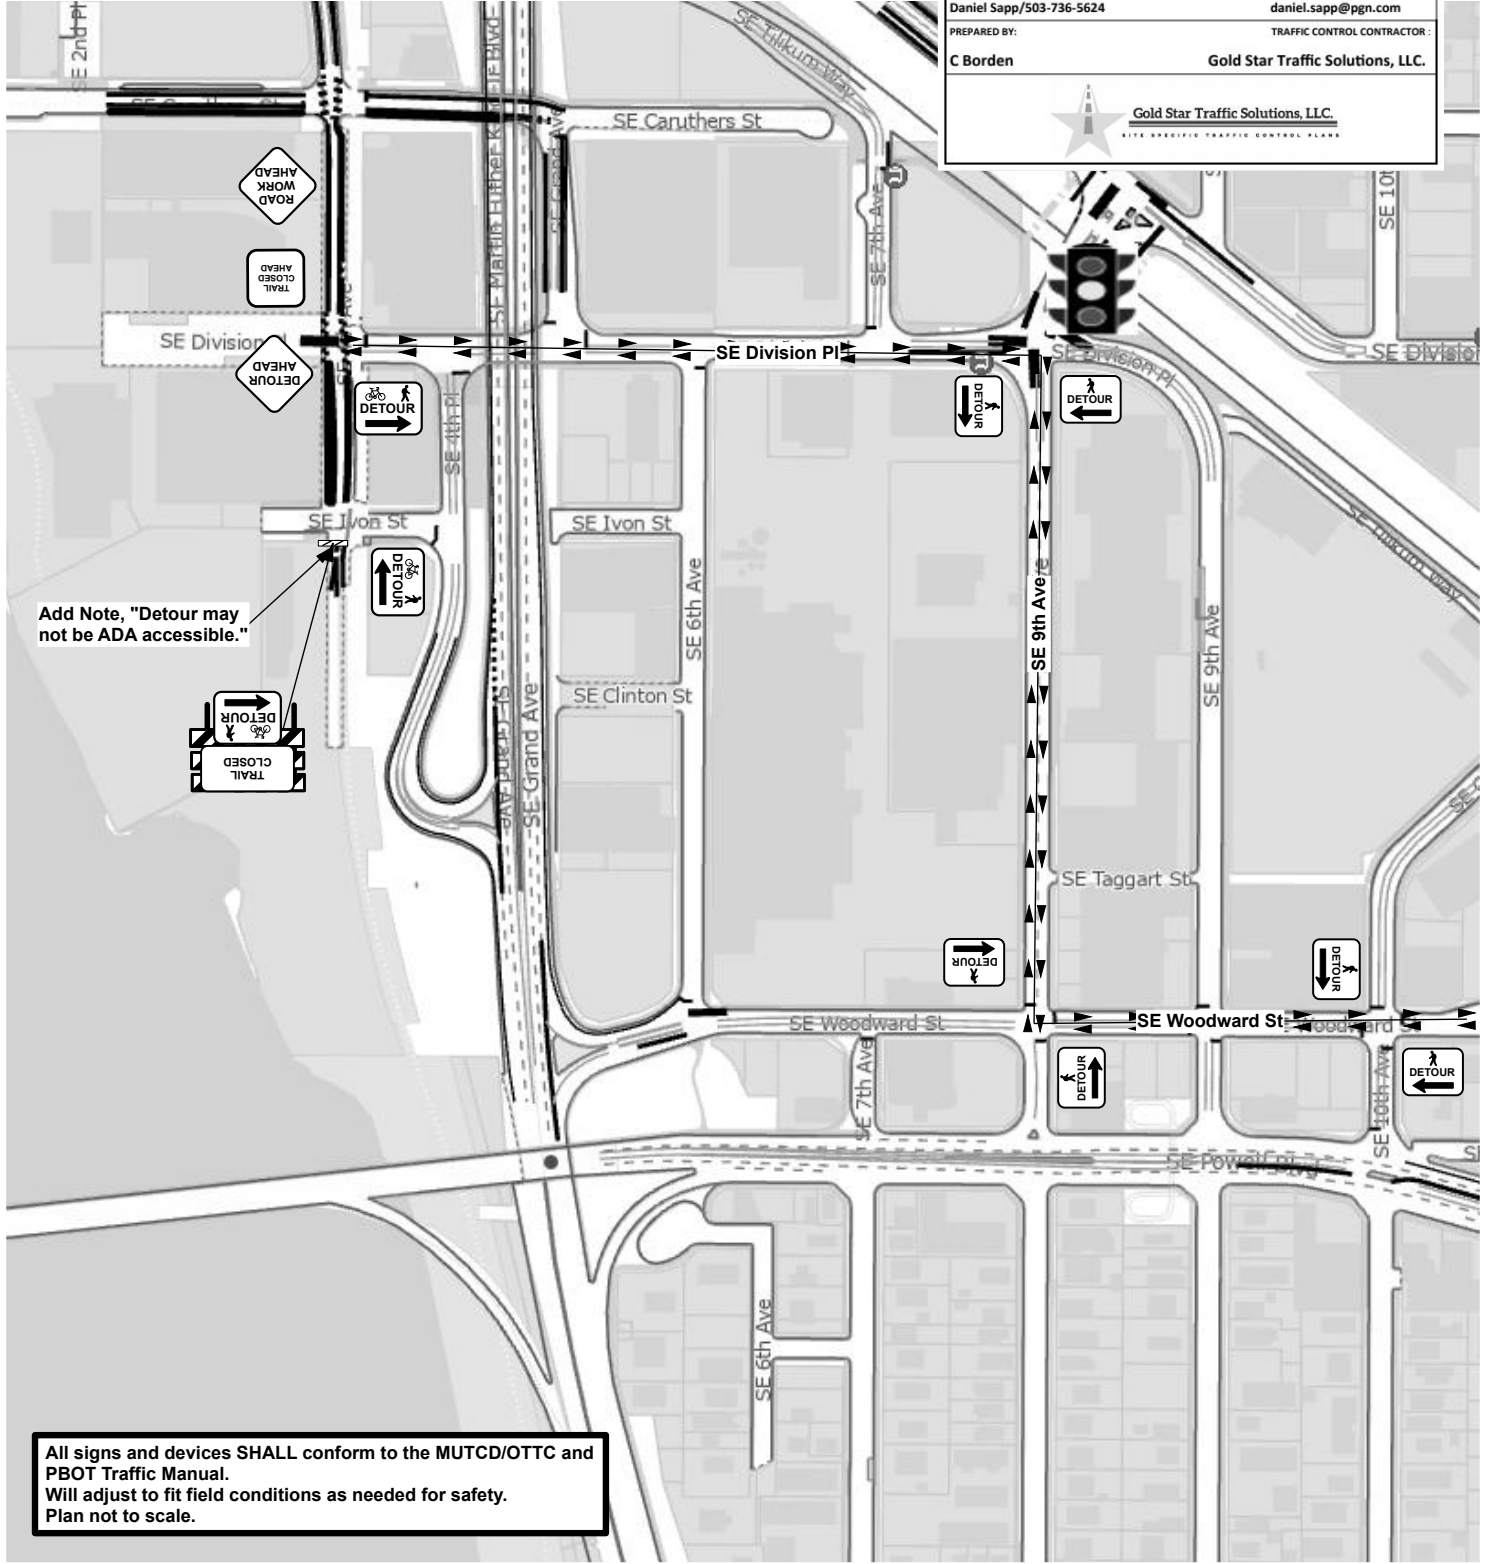

Pedestrian Detour

ODOT PERMIT # _____

OWNER:	PROJECT/JOB NUMBER:
PGE (PSC LCC)	M3417598
PROJECT NUMBER/LOCATION:	CITY/STATE:
Ross Island	Portland, OR
PRIME CONTRACTOR:	
PGE	
CONTACT NAME/NUMBER:	EMAIL:
Daniel Sapp/503-736-5624	daniel.sapp@pgn.com
PREPARED BY:	TRAFFIC CONTROL CONTRACTOR:
C Borden	Gold Star Traffic Solutions, LLC.




Add Note, "Detour may not be ADA accessible."



All signs and devices SHALL conform to the MUTCD/OTTC and PBOT Traffic Manual.
 Will adjust to fit field conditions as needed for safety.
 Plan not to scale.

ODOT PERMIT # _____

OWNER: PGE (PSC LCC)	PROJECT/JOB NUMBER: M3417598
PROJECT NUMBER/LOCATION: Ross Island	CITY/STATE: Portland, OR
PRIME CONTRACTOR: PGE	
CONTACT NAME/NUMBER: Daniel Sapp/503-736-5624	EMAIL: daniel.sapp@pgn.com
PREPARED BY: C Borden	TRAFFIC CONTROL CONTRACTOR: Gold Star Traffic Solutions, LLC.
 Gold Star Traffic Solutions, LLC. <small>SITE SPECIFIC TRAFFIC CONTROL PLANS</small>	

Pedestrian Detour



All signs and devices SHALL conform to the MUTCD/OTTC and PBOT Traffic Manual.
 Will adjust to fit field conditions as needed for safety.
 Plan not to scale.

ODOT PERMIT # _____

OWNER: PGE (PSC LCC)	PROJECT/JOB NUMBER: M3417598
PROJECT NUMBER/LOCATION: Ross Island	CITY/STATE: Portland, OR
PRIME CONTRACTOR: PGE	
CONTACT NAME/NUMBER: Daniel Sapp/503-736-5624	EMAIL: daniel.sapp@pgn.com
PREPARED BY: C Borden	TRAFFIC CONTROL CONTRACTOR: Gold Star Traffic Solutions, LLC.



Gold Star Traffic Solutions, LLC.
SITE SPECIFIC TRAFFIC CONTROL PLANS

Pedestrian Detour



All signs and devices SHALL conform to the MUTCD/OTTC and PBOT Traffic Manual.
 Will adjust to fit field conditions as needed for safety.
 Plan not to scale.


ODOT PERMIT # _____

OWNER: PGE (PSC LLC)	PROJECT/JOB NUMBER: M3417598
PROJECT NUMBER/LOCATION: Ross Island	CITY/STATE: Portland, OR
PRIME CONTRACTOR: PGE	
CONTACT NAME/NUMBER: Daniel Sapp/503-736-5624	EMAIL: daniel.sapp@pgn.com
PREPARED BY: C Borden	TRAFFIC CONTROL CONTRACTOR: Gold Star Traffic Solutions, LLC.



Gold Star Traffic Solutions, LLC.
SITE SPECIFIC TRAFFIC CONTROL PLANS

Pedestrian Detour

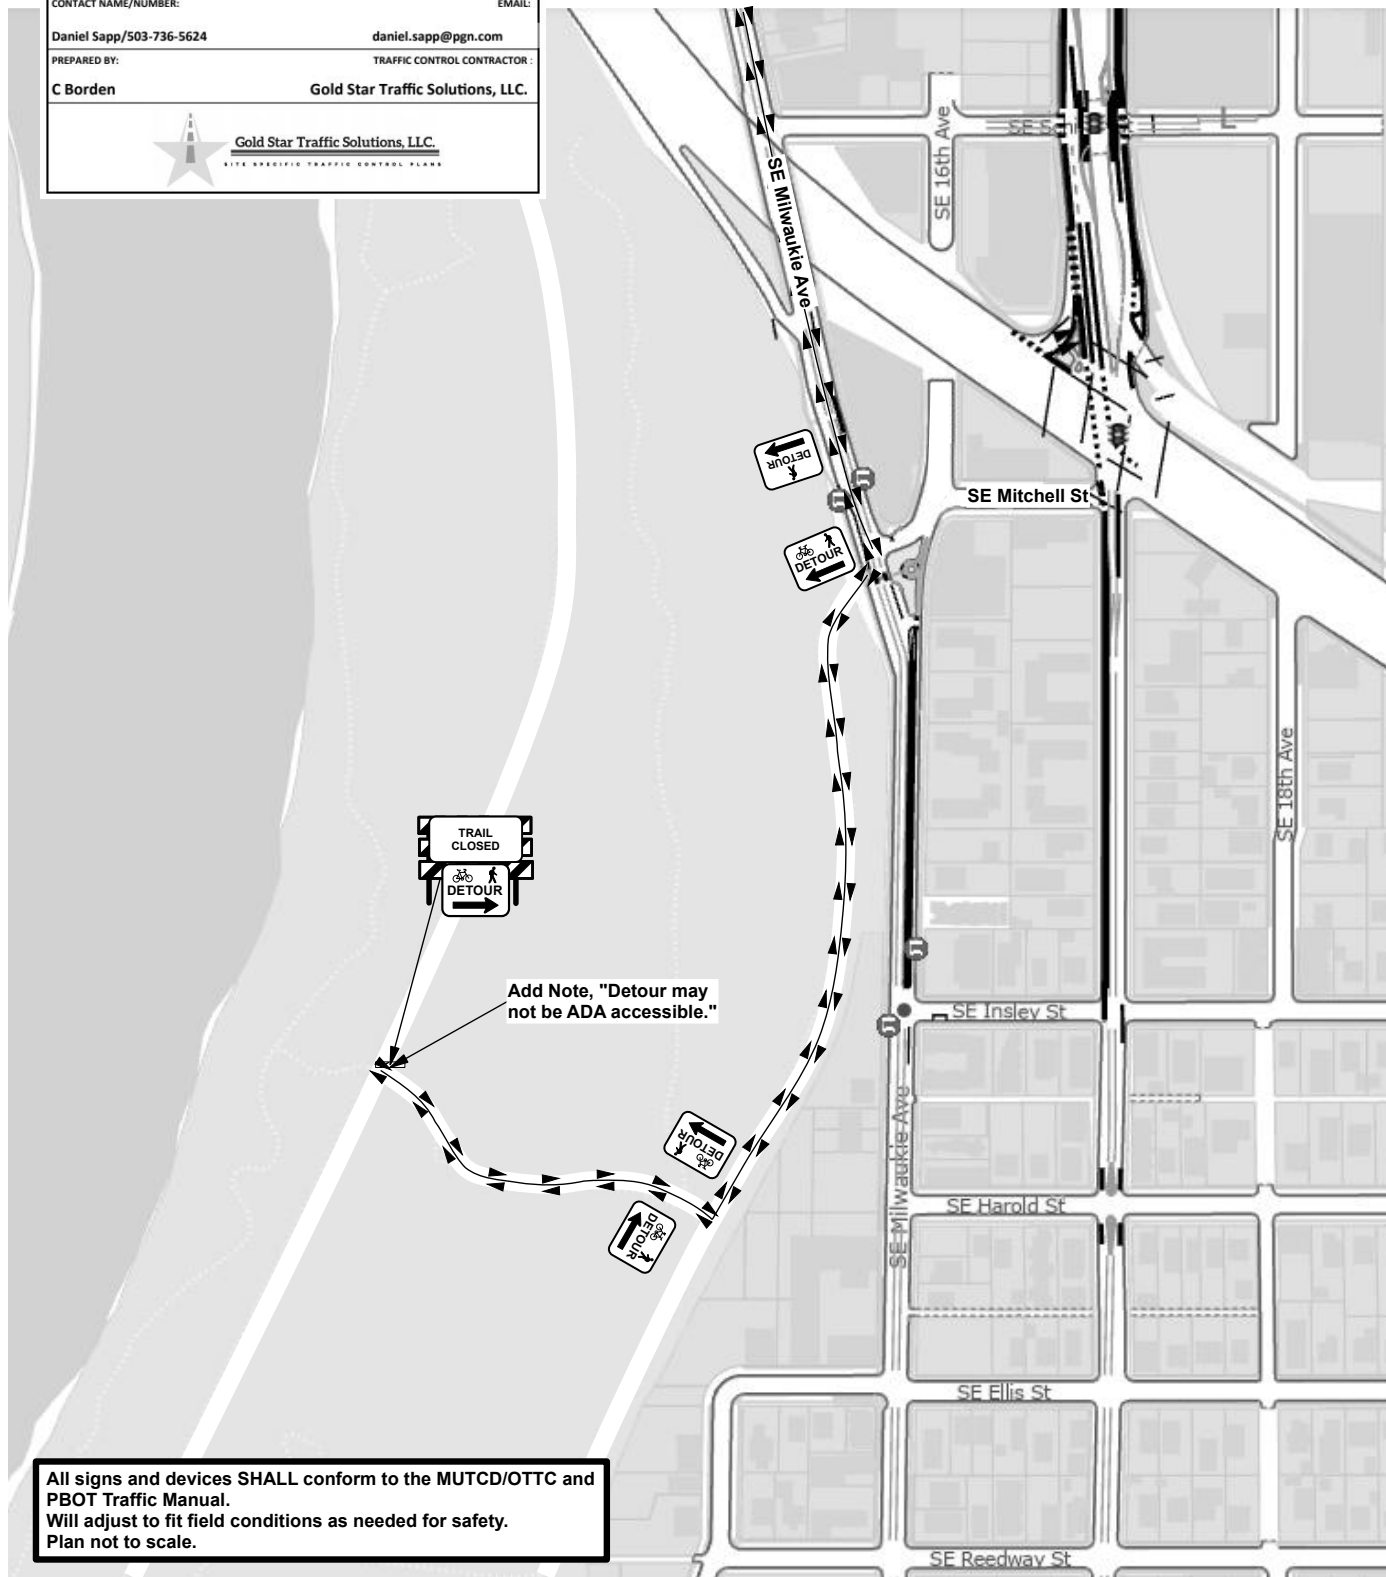

All signs and devices SHALL conform to the MUTCD/OTTC and PBOT Traffic Manual.
Will adjust to fit field conditions as needed for safety.
Plan not to scale.