


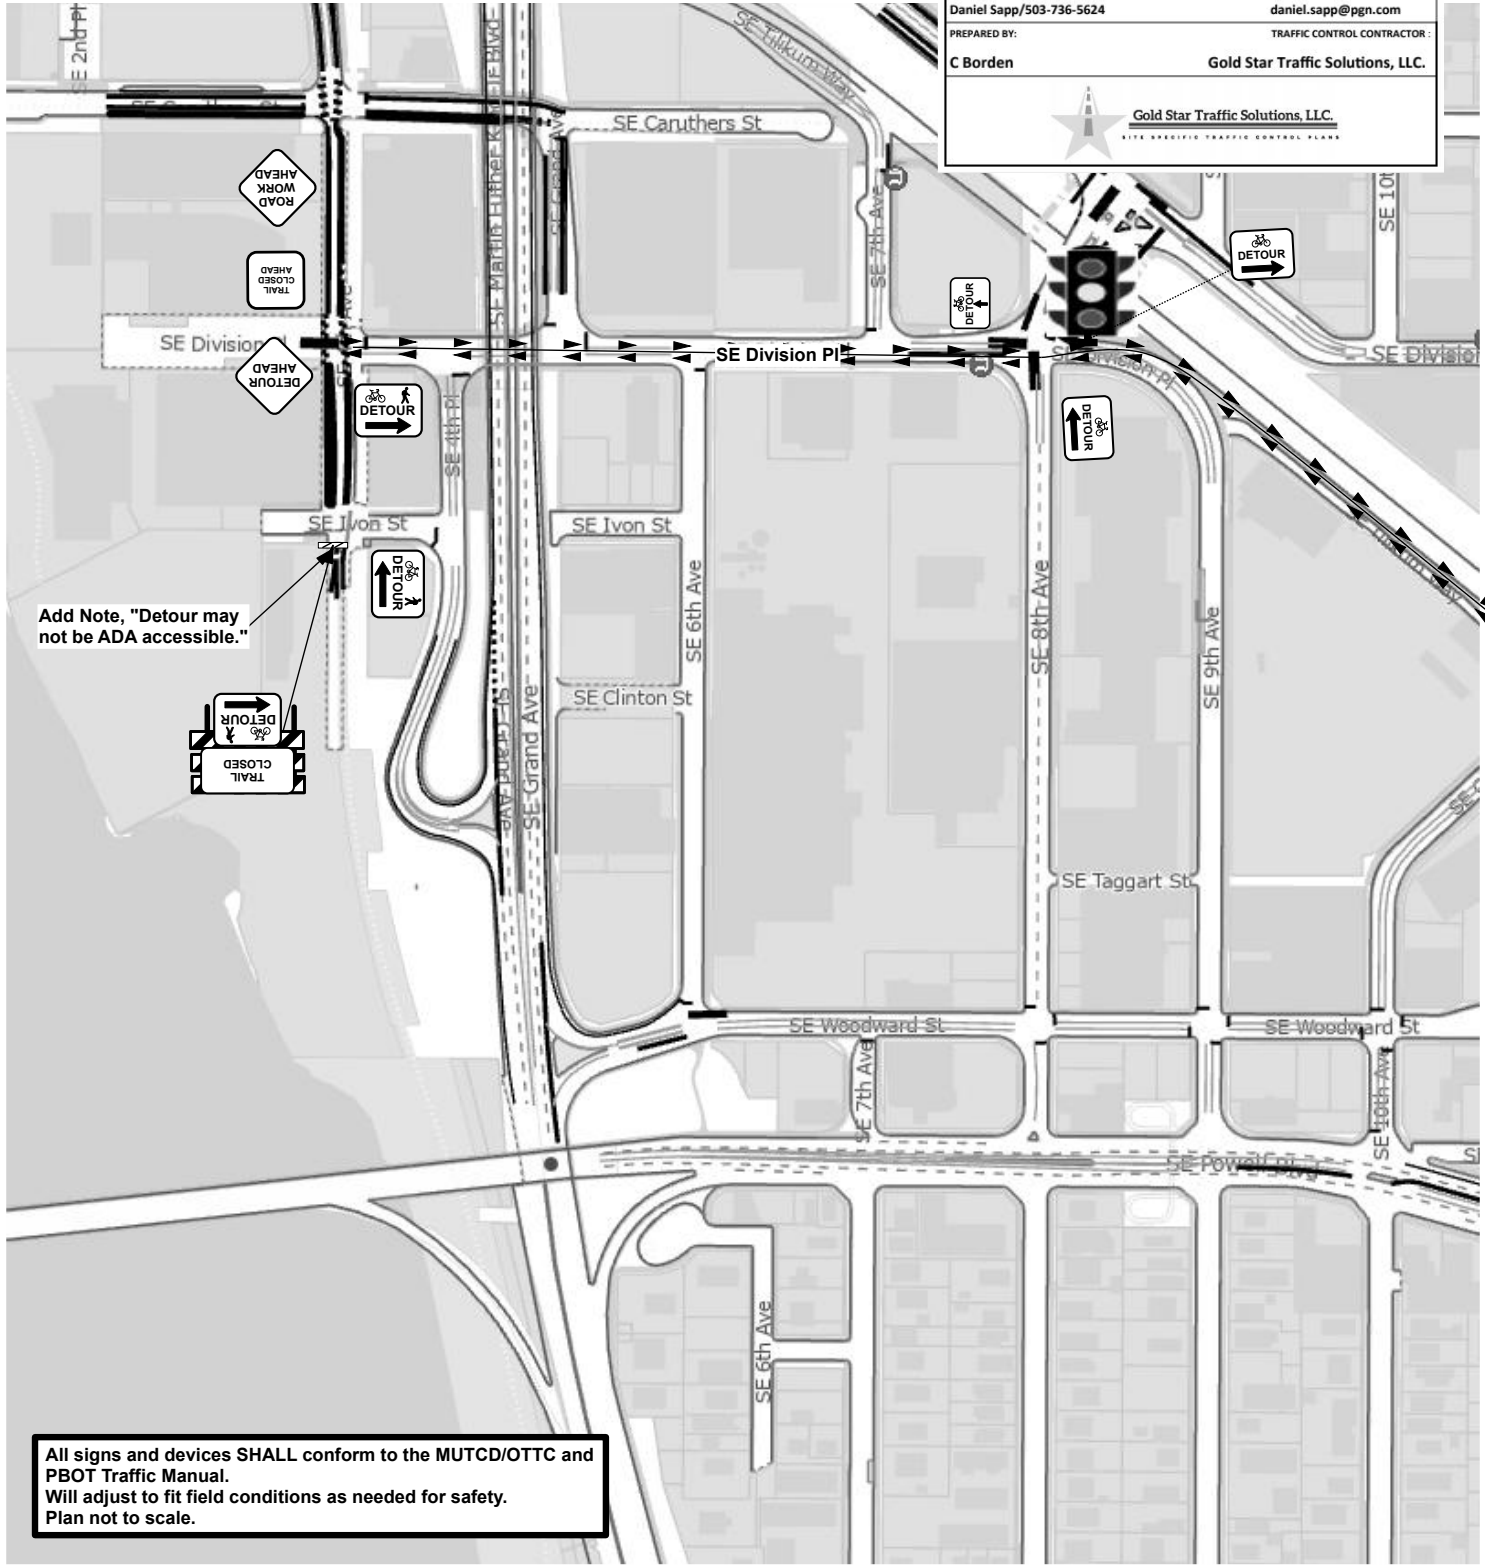

# Bike Detour

ODOT PERMIT # _____	
OWNER: <b>PGE (PSC LCC)</b>	PROJECT/JOB NUMBER: <b>M3417598</b>
PROJECT NUMBER/LOCATION: <b>Ross Island</b>	CITY/STATE: <b>Portland, OR</b>
PRIME CONTRACTOR: <b>PGE</b>	
CONTACT NAME/NUMBER: <b>Daniel Sapp/503-736-5624</b>	EMAIL: <b>daniel.sapp@pgn.com</b>
PREPARED BY: <b>C Borden</b>	TRAFFIC CONTROL CONTRACTOR: <b>Gold Star Traffic Solutions, LLC.</b>
 <b>Gold Star Traffic Solutions, LLC.</b> <small>SITE SPECIFIC TRAFFIC CONTROL PLANS</small>	




Add Note, "Detour may not be ADA accessible."

All signs and devices SHALL conform to the MUTCD/OTTC and PBOT Traffic Manual.  
 Will adjust to fit field conditions as needed for safety.  
 Plan not to scale.


ODOT PERMIT # \_\_\_\_\_

OWNER: <b>PGE (PSC LCC)</b>	PROJECT/JOB NUMBER: <b>M3417598</b>
PROJECT NUMBER/LOCATION: Ross Island	CITY/STATE: Portland, OR
PRIME CONTRACTOR: <b>PGE</b>	
CONTACT NAME/NUMBER: Daniel Sapp/503-736-5624	EMAIL: daniel.sapp@pgn.com
PREPARED BY: <b>C Borden</b>	TRAFFIC CONTROL CONTRACTOR: <b>Gold Star Traffic Solutions, LLC.</b>
 <b>Gold Star Traffic Solutions, LLC.</b> <small>SITE SPECIFIC TRAFFIC CONTROL PLANS</small>	

# Bike Detour

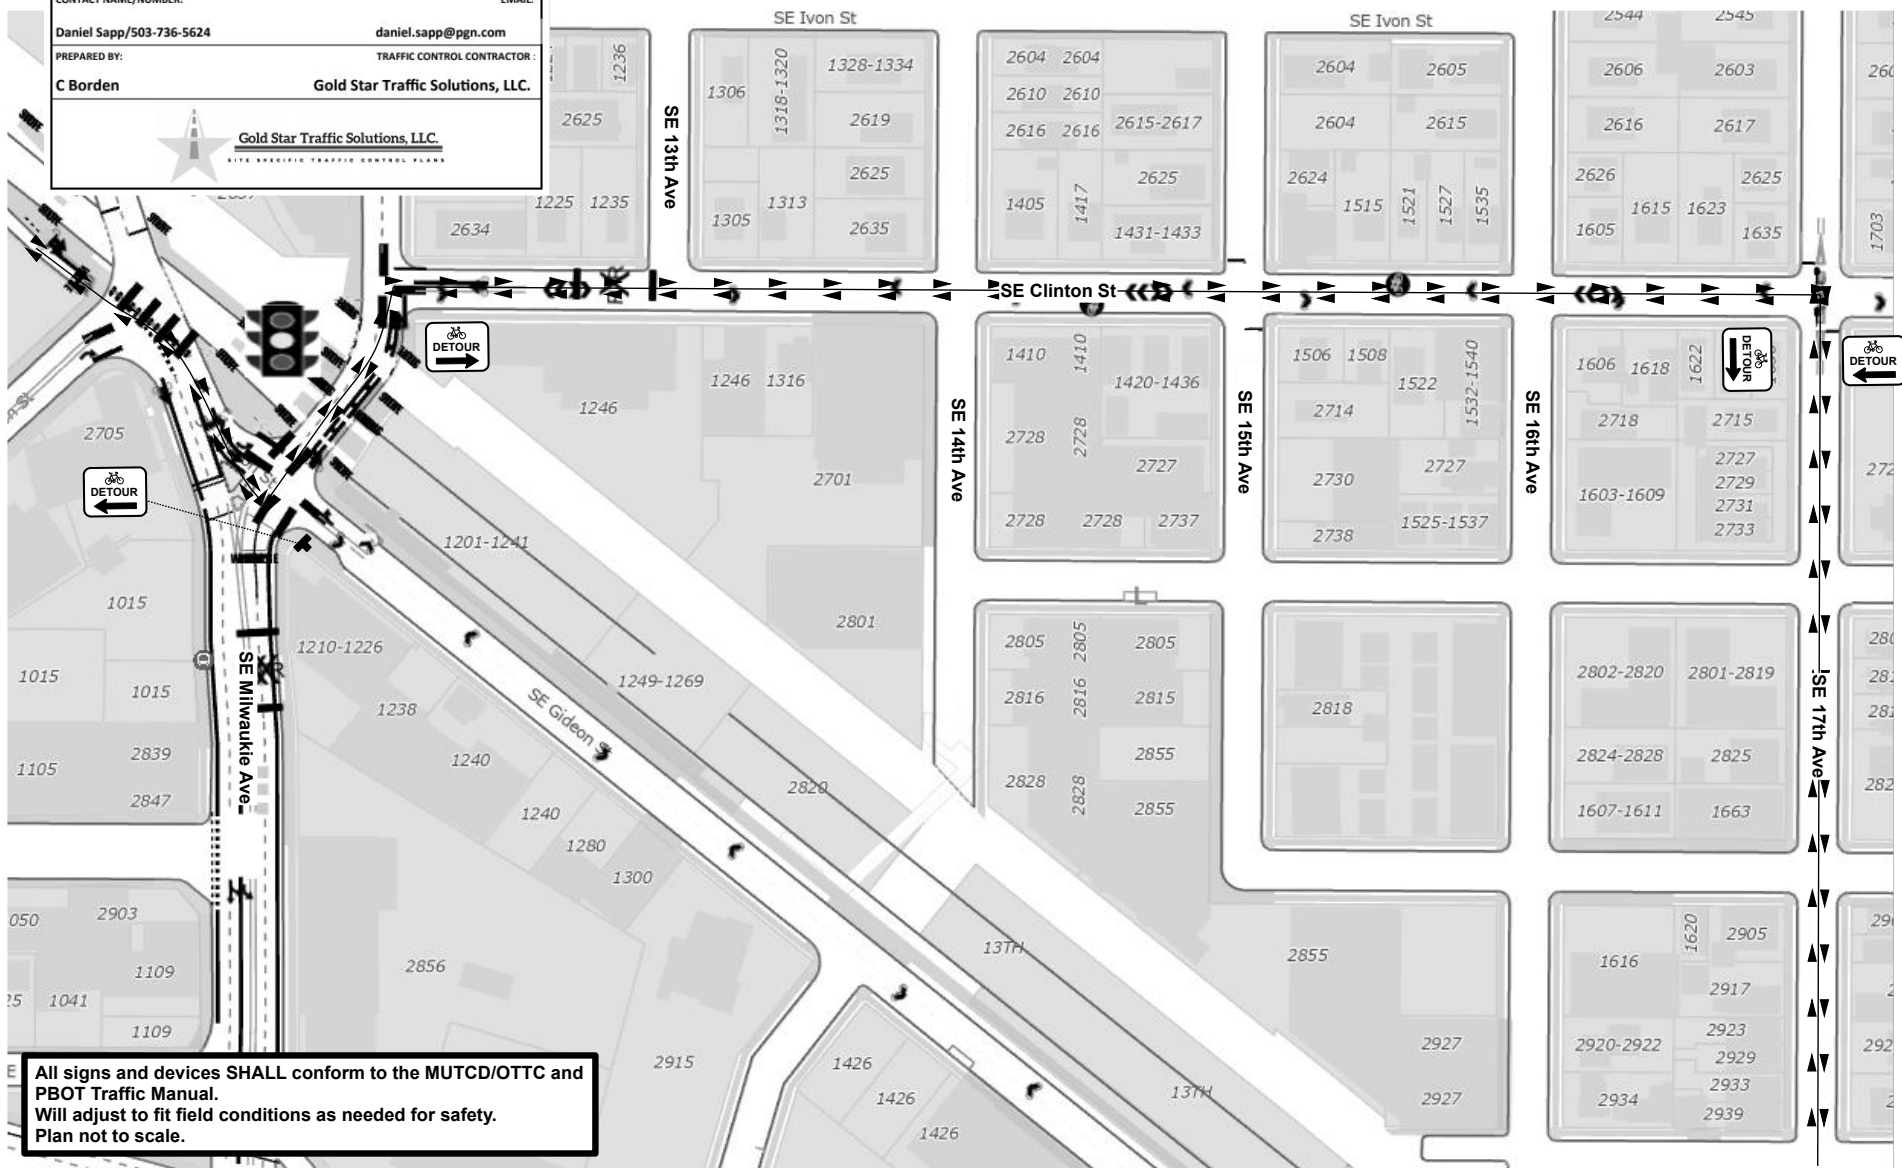

All signs and devices SHALL conform to the MUTCD/OTTC and PBOT Traffic Manual.  
 Will adjust to fit field conditions as needed for safety.  
 Plan not to scale.

ODOT PERMIT # _____	
OWNER: <b>PGE (PSC LCC)</b>	PROJECT/JOB NUMBER: <b>M3417598</b>
PROJECT NUMBER/LOCATION: Ross Island	CITY/STATE: Portland, OR
PRIME CONTRACTOR: PGE	
CONTACT NAME/NUMBER: Daniel Sapp/503-736-5624	EMAIL: daniel.sapp@pgn.com
PREPARED BY: C Borden	TRAFFIC CONTROL CONTRACTOR : Gold Star Traffic Solutions, LLC.
 <b>Gold Star Traffic Solutions, LLC.</b> <small>SITE SPECIFIC TRAFFIC CONTROL PLANS</small>	

# **Bike Detour**



All signs and devices SHALL conform to the MUTCD/OTTC and PBOT Traffic Manual.  
 Will adjust to fit field conditions as needed for safety.  
 Plan not to scale.


ODOT PERMIT # \_\_\_\_\_

OWNER: <b>PGE (PSC LCC)</b>	PROJECT/JOB NUMBER: <b>M3417598</b>
PROJECT NUMBER/LOCATION: <b>Ross Island</b>	CITY/STATE: <b>Portland, OR</b>
PRIME CONTRACTOR: <b>PGE</b>	
CONTACT NAME/NUMBER: <b>Daniel Sapp/503-736-5624</b>	EMAIL: <b>daniel.sapp@pgn.com</b>
PREPARED BY: <b>C Borden</b>	TRAFFIC CONTROL CONTRACTOR: <b>Gold Star Traffic Solutions, LLC.</b>



**Gold Star Traffic Solutions, LLC.**  
SITE SPECIFIC TRAFFIC CONTROL PLANS

# Bike Detour

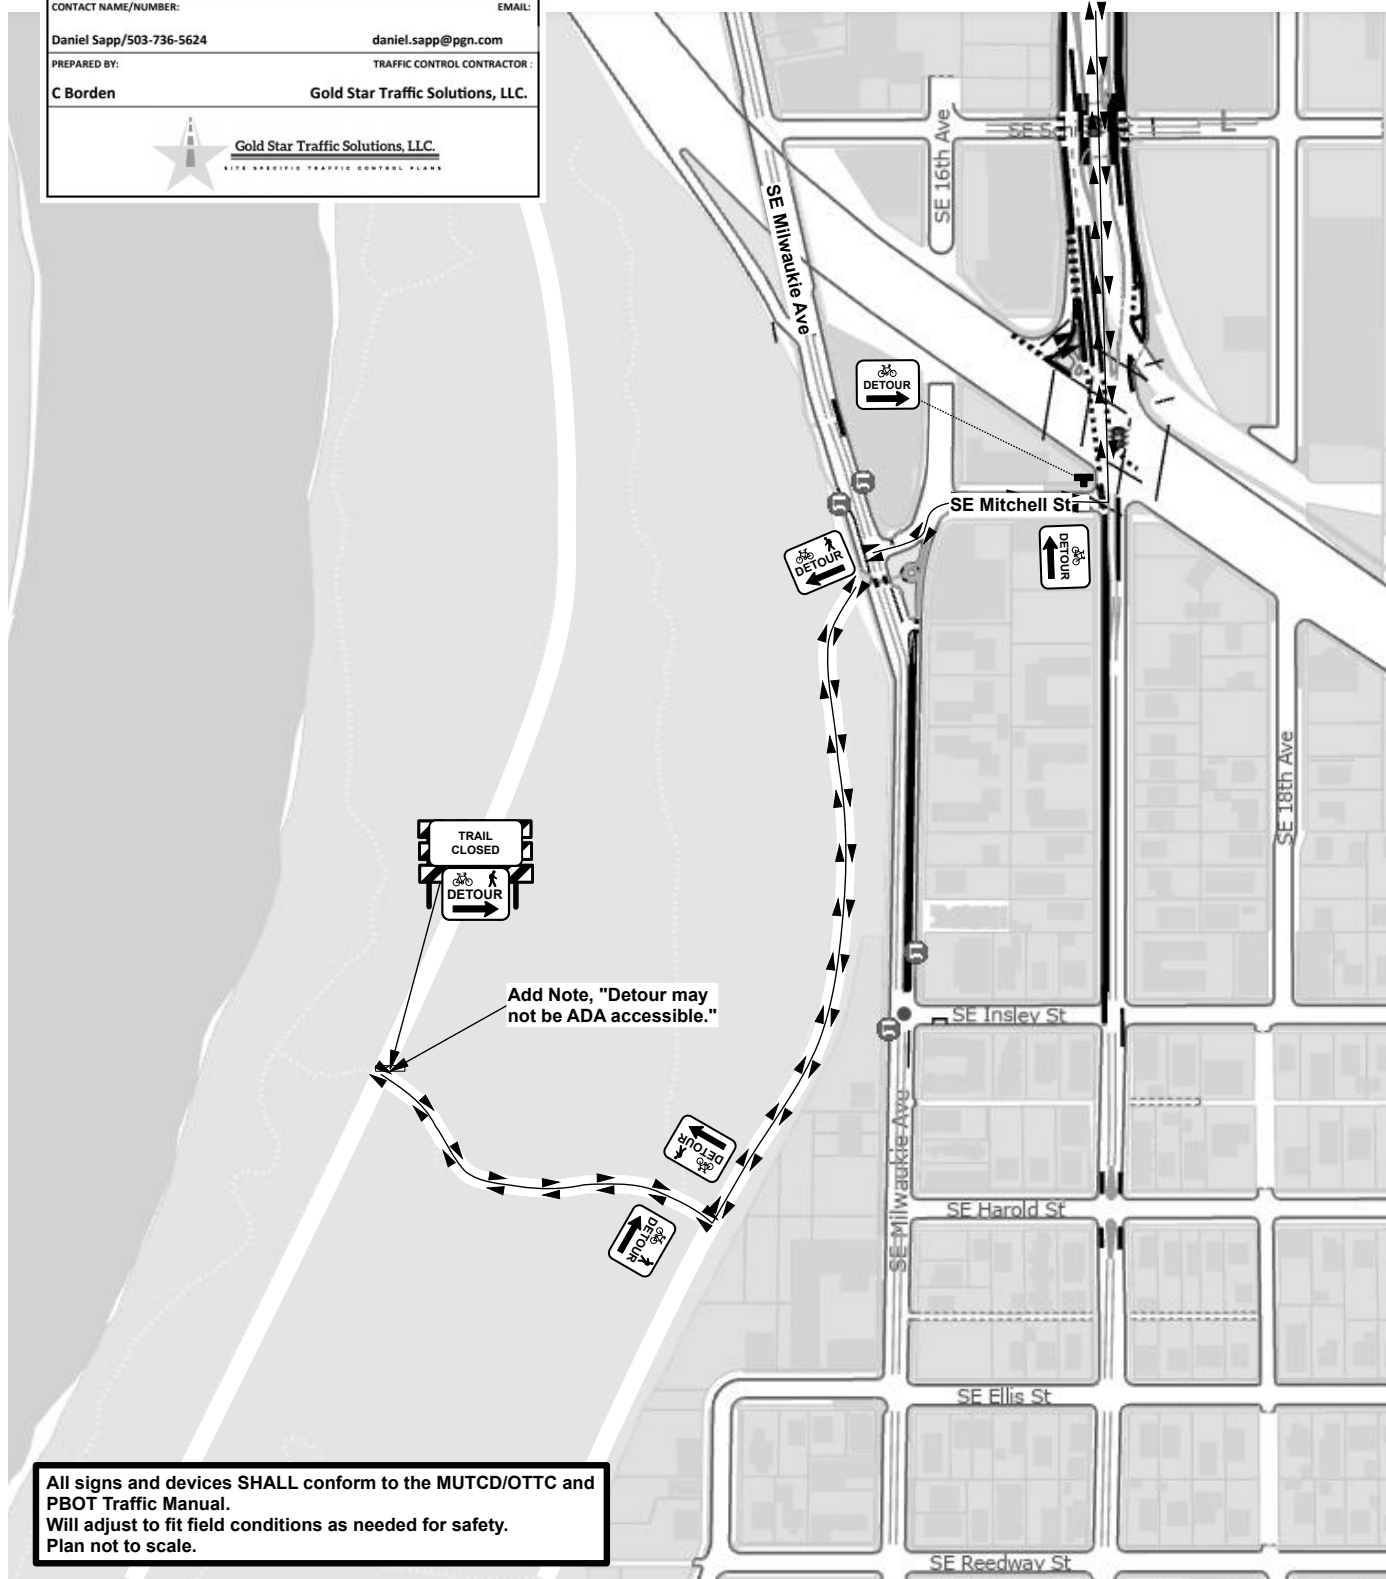

All signs and devices SHALL conform to the MUTCD/OTTC and PBOT Traffic Manual.  
Will adjust to fit field conditions as needed for safety.  
Plan not to scale.