


Location: SW Garden Home at SW 45th Ave

E side of SW 45TH AVE N of SW GARDEN HOME RD

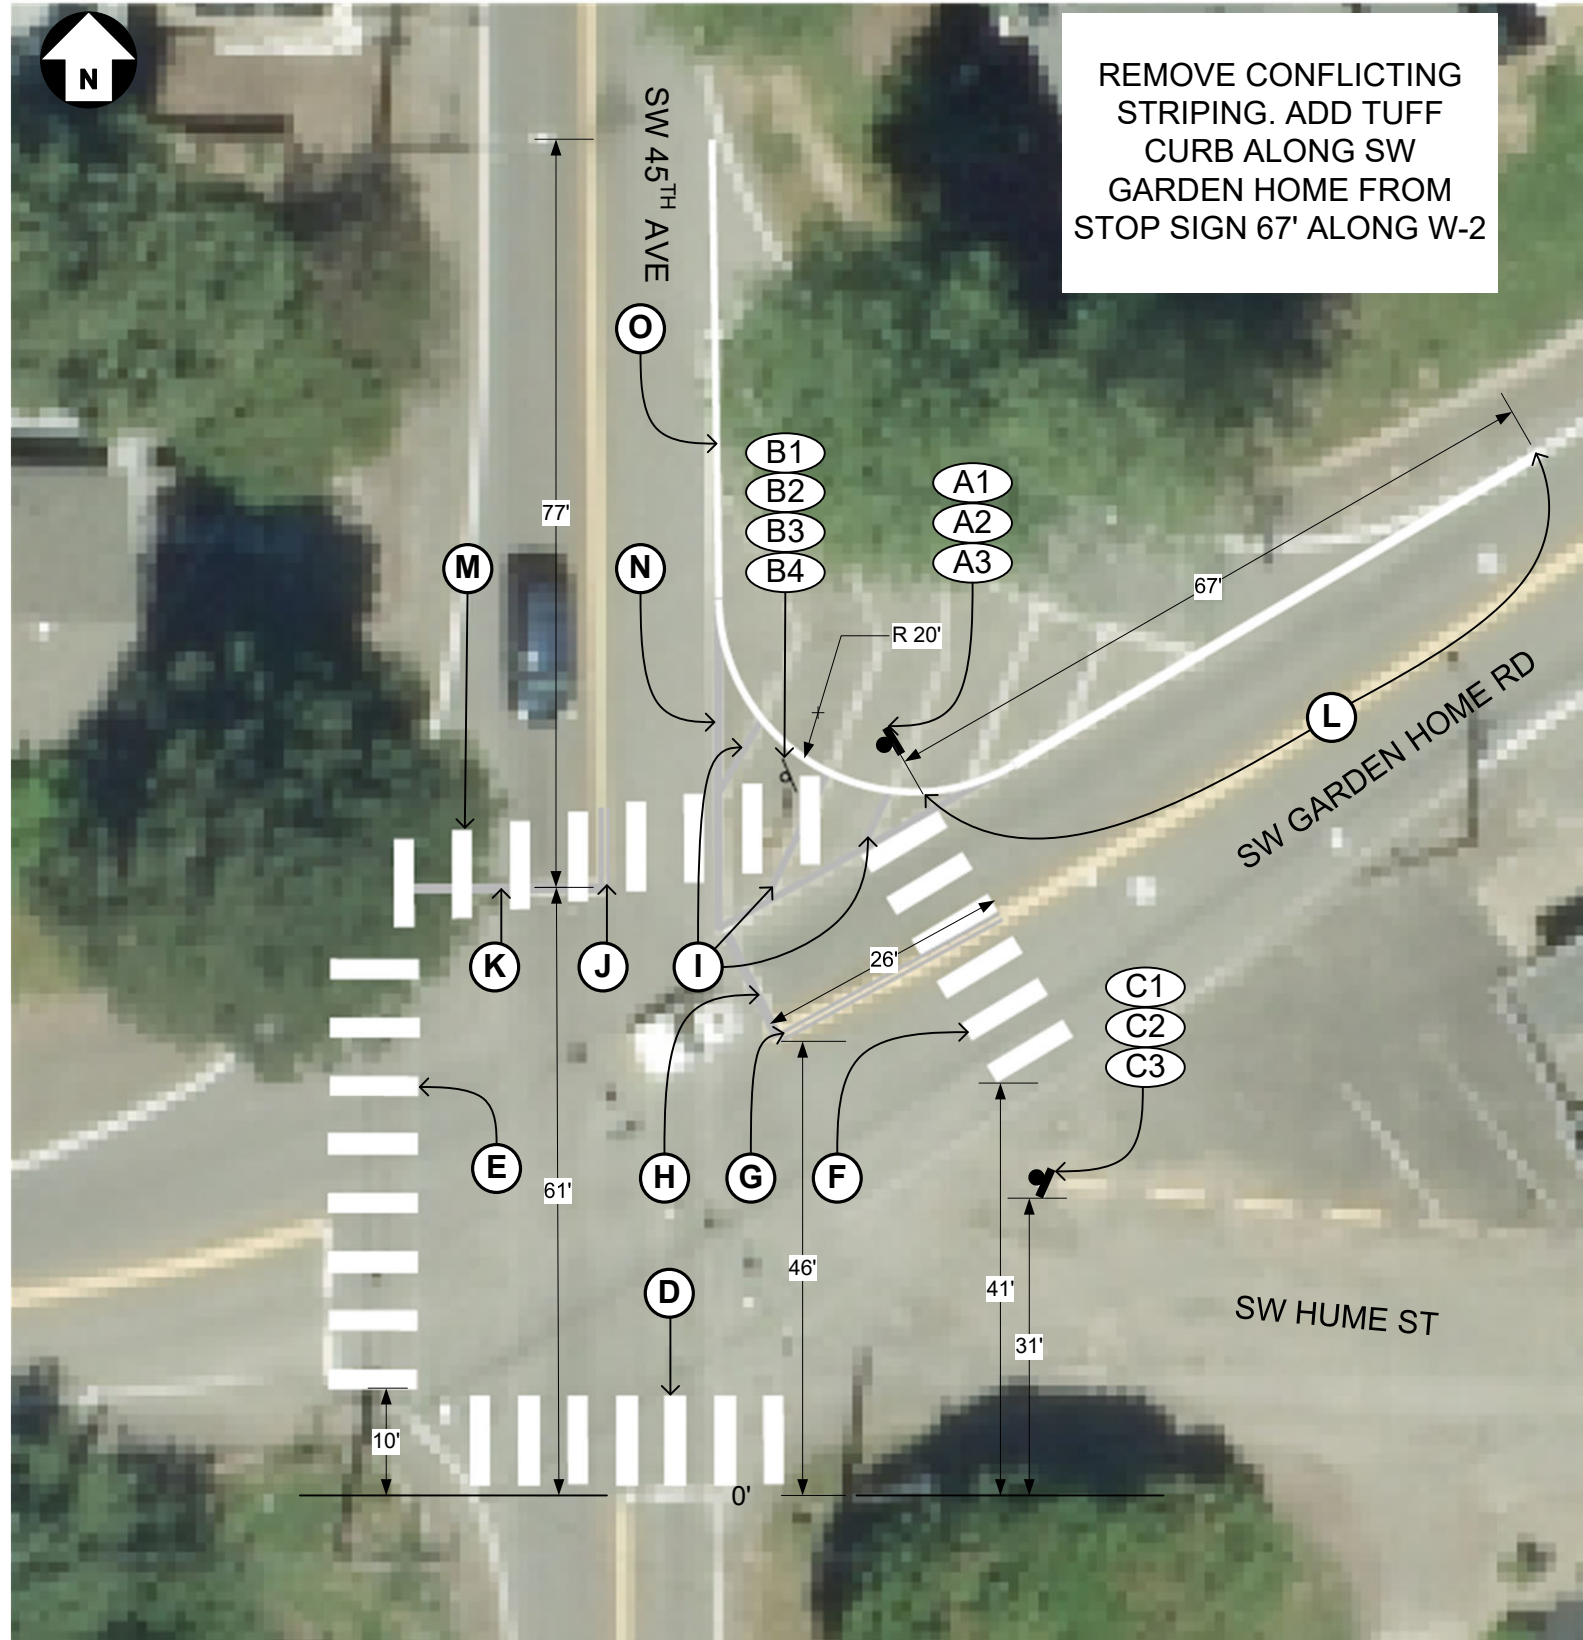

Task	Side	Street	Dir	Cross Street	Measured From	Block Length
A-B	E	SW 45TH AVE	N	SW GARDEN HOME RD	S STOP BAR	
C	N	SW HUME ST	E	SW GARDEN HOME RD	S STOP BAR	
D-K	IN STREET	SW 45TH AVE	C	SW GARDEN HOME RD	S STOP BAR	
L	N	SW GARDEN HOME RD	E	SW 45TH AVE	S STOP BAR	
M-O	IN STREET	SW 45TH AVE	N	SW GARDEN HOME RD	S STOP BAR	


Task	Ft > 0'	Activity	Code	Description	Other Instructions	Staked Locate	Sign Height	Date Complete	Graffiti Coating
A1	76'	INSTALL	2B	Steel pipe post on breakaway dome					
A2	76'	INSTALL	R1010	[STOP]	Face NE				
A3	76'	INSTALL	R1120	[ALL WAY] rider	Face NE				
B1	73'	REMOVE	2B	Steel pipe post on breakaway dome					
B2	73'	REMOVE	R1010	[STOP]	Face NE				
B3	73'	REMOVE	R1120	[ALL WAY] rider	Face NE				
B4	73'	REMOVE	W2360	[OBJECT MAKER]	Face NE				
C1	31'	INSTALL	2B	Steel pipe post on breakaway dome					
C2	31'	INSTALL	R1010	[STOP]	Face SE				
C3	31'	INSTALL	R1120	[ALL WAY] rider	Face SE				

Task	Placement From	To	Activity	Status	Pavement Markings	Material	Date Complete
D	0'	10'	INSTALL	NEW	CW-SC - Crosswalk, Ladder Bar, TM500 (CWL B)		
E	10'	44'	INSTALL	NEW	CW-SC - Crosswalk, Ladder Bar, TM500 (CWL B)		
F	41'	69'	INSTALL	NEW	CW-SC - Crosswalk, Ladder Bar, TM500 (CWL B)		
G	46'	59'	REMOVE	EXIST	ND - Double Solid Yellow 4, TM500 (DSY4)		
H	46'	58'	REMOVE	EXIST	S - Stop Bar 1', TM503 (SBS)		
I	60'	78'	REMOVE	EXIST	CH - Chevron Bars 1' white bars, removed to new 4" White Line (WF)		
J	61'	69'	REMOVE	EXIST	ND - Double Solid Yellow 4, TM500 (DSY4)		
K	60'	61'	REMOVE	EXIST	S - Stop Bar 1', TM503 (SBS)		
L	71'	103'	INSTALL	NEW	67' Tuff Curb		
M	57'	72'	INSTALL	NEW	CW-SC - Crosswalk, Ladder Bar, TM500 (CWL B)		
N	57'	91'	REMOVE	EXIST	W-2 - 8" White Line, TM500 (SSW8)		
O	91'	138'	INSTALL	NEW	W-2 - 8" White Line, TM500 (SSW8)		

Originator Notes:
Call with questions, cell: 503-841-8459

- Required input by WO Originator
- Input optional for clarity or other information
- Input by field crews

BOM Install Notes:

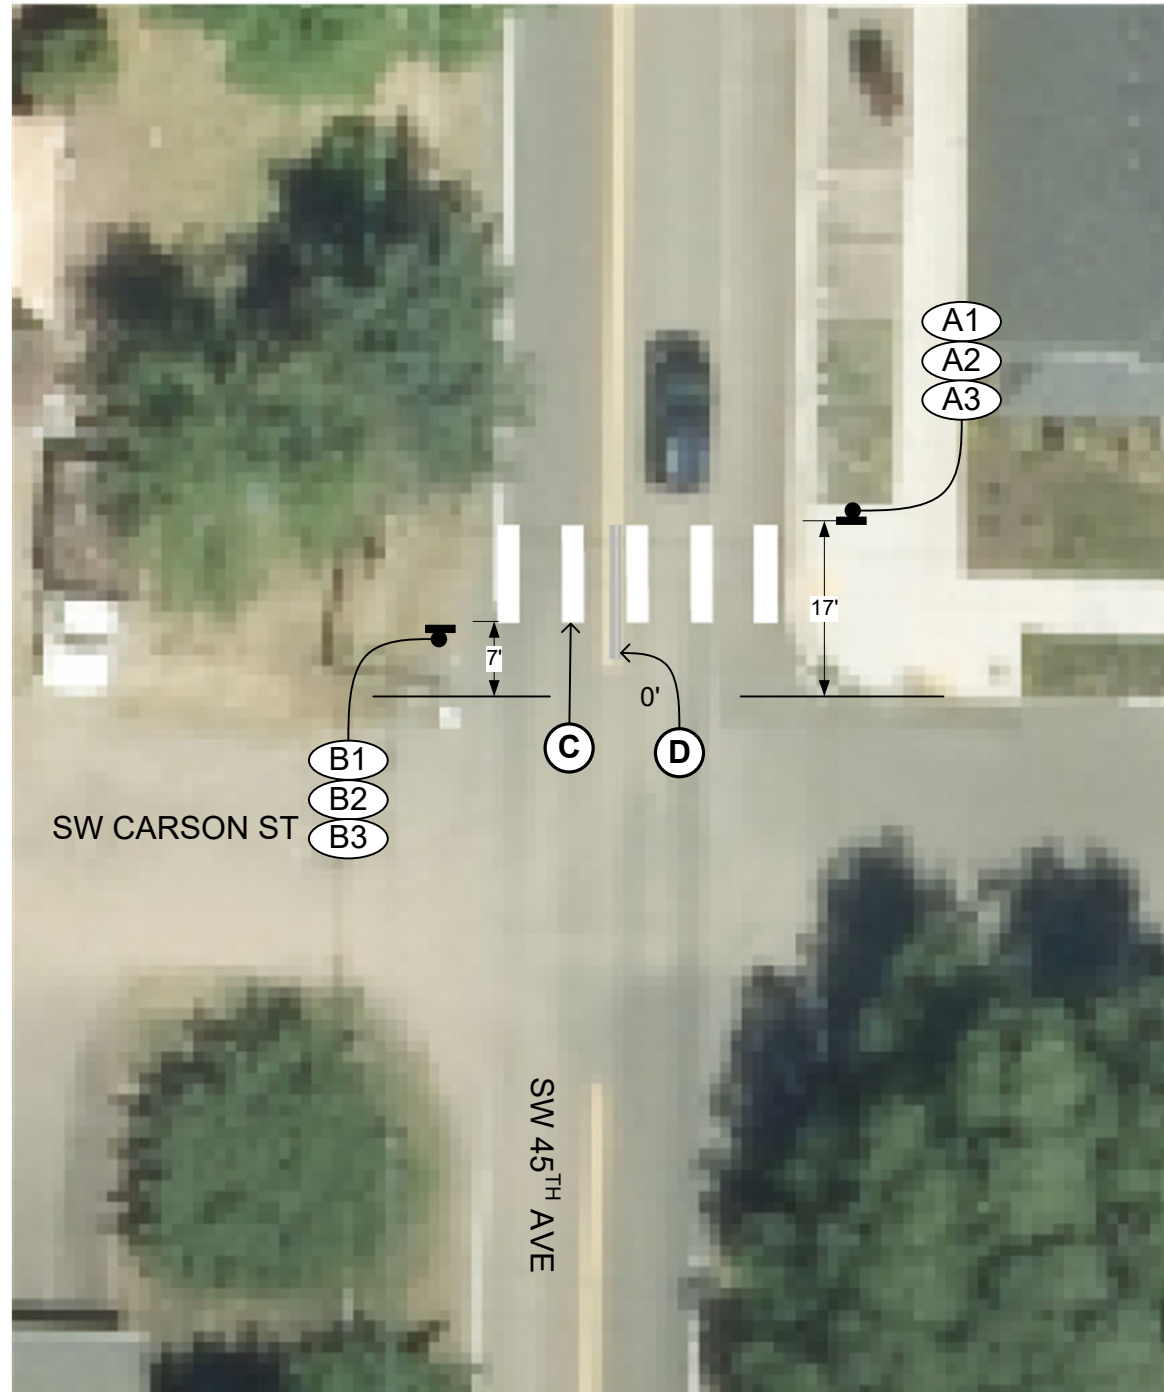

Location: SW Garden Home at SW 45th Ave

N side of SW 45TH AVE E of SW CARSON ST

Task	Side	Street	Dir	Cross Street	Measured From	Block Length
A	N	SW 45TH AVE	E	SW CARSON ST	NE CURB	
B	N	SW 45TH AVE	W	SW CARSON ST	NE CURB	
C-D	N	SW 45TH AVE	C	SW CARSON ST	NE CURB	

Task	Ft > 0'	Activity	Code	Description	Other Instructions	Staked Locate	Sign Height	Date Complete	Graffiti Coating
A1	17'	INSTALL	2B	Steel pipe post on breakaway dome					
A2	17'	INSTALL	W3210	[PED symbol]	FACE S				
A3	17'	INSTALL	S1105	[Left diagonal arrow] rider	FACE S				
B1	6'	INSTALL	2B	Steel pipe post on breakaway dome					
B2	6'	INSTALL	W3210	[PED symbol]	FACE N				
B3	6'	INSTALL	S1105	[Left diagonal arrow] rider	FACE N				

Task	Placement From	Placement To	Activity	Status	Pavement Markings	Material	Date Complete
C	7'	17'	INSTALL	NEW	CW-SC - Crosswalk, Ladder Bar, TM500 (CWL B)		
D	4'	16'	REMOVE	EXIST	ND - Double Solid Yellow 4, TM500 (DSY4)		

BOM Install Notes: _____

Originator Notes:

- Required input by WO Originator
- Input optional for clarity or other information
- Input by field crews