



P-262_SEWER_SERVICE_LATERAL_SANITARY.DWG. 12/19/16 3:08 PM RICKS

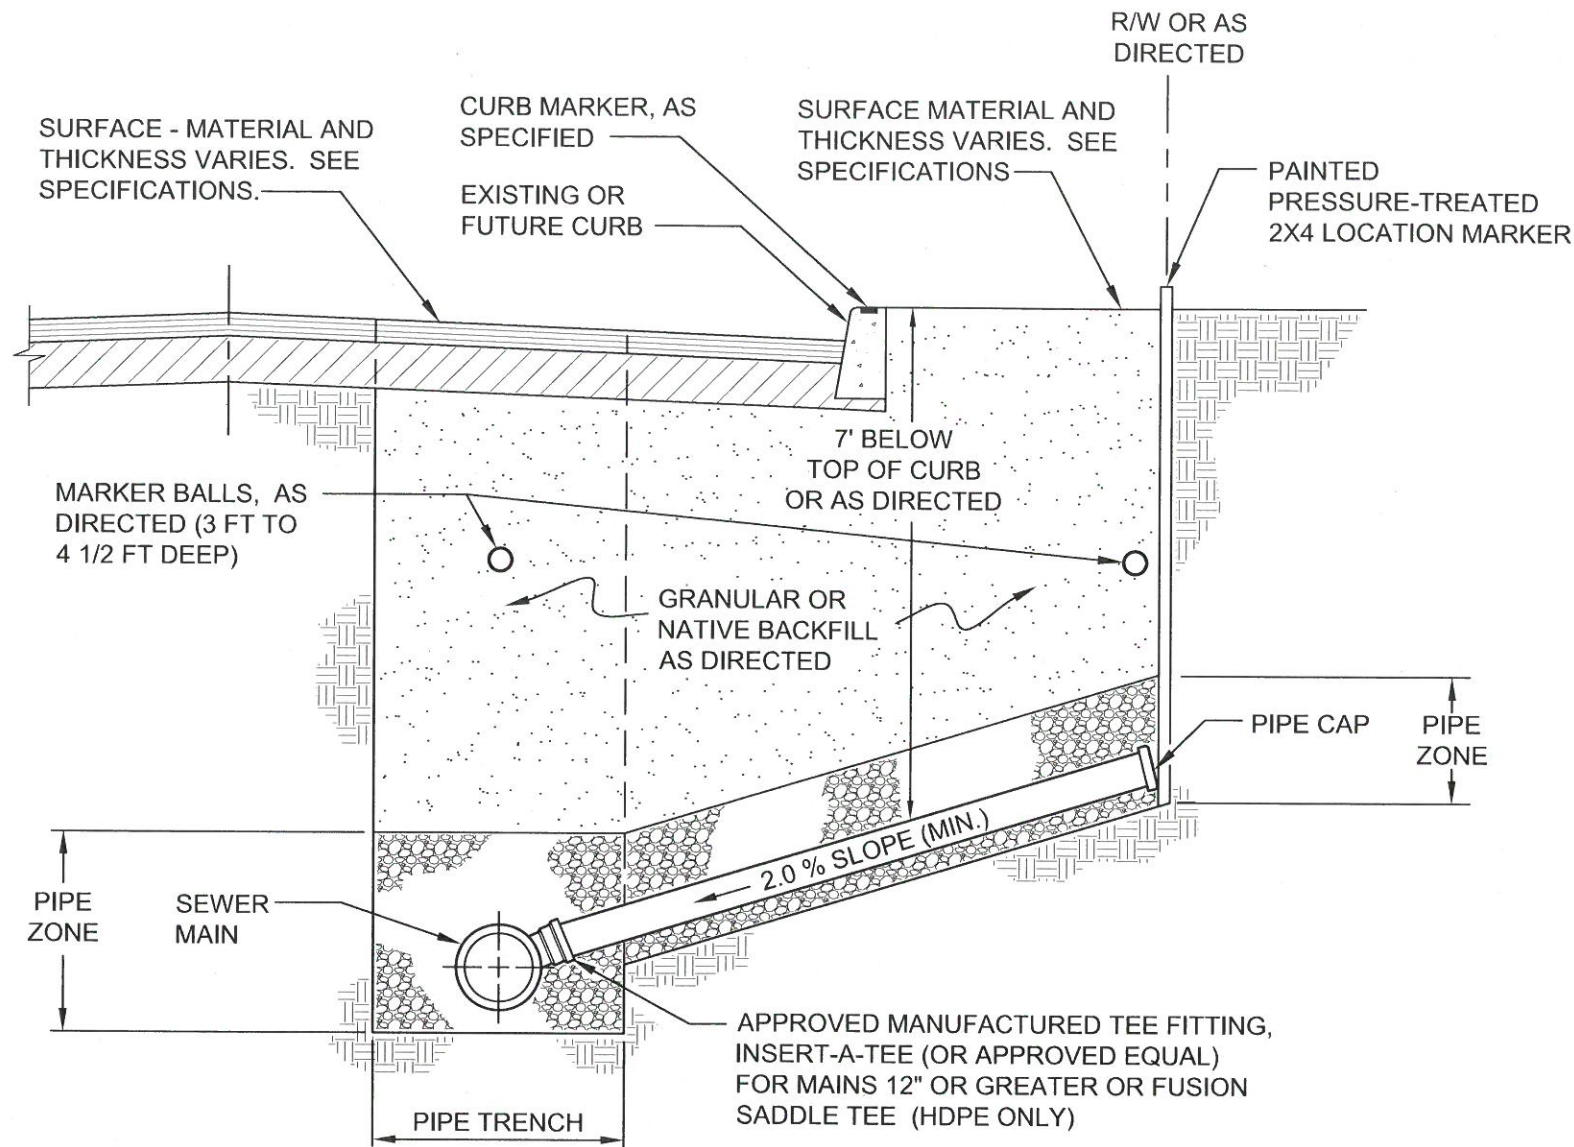

NEW LATERAL
NOT TO SCALE

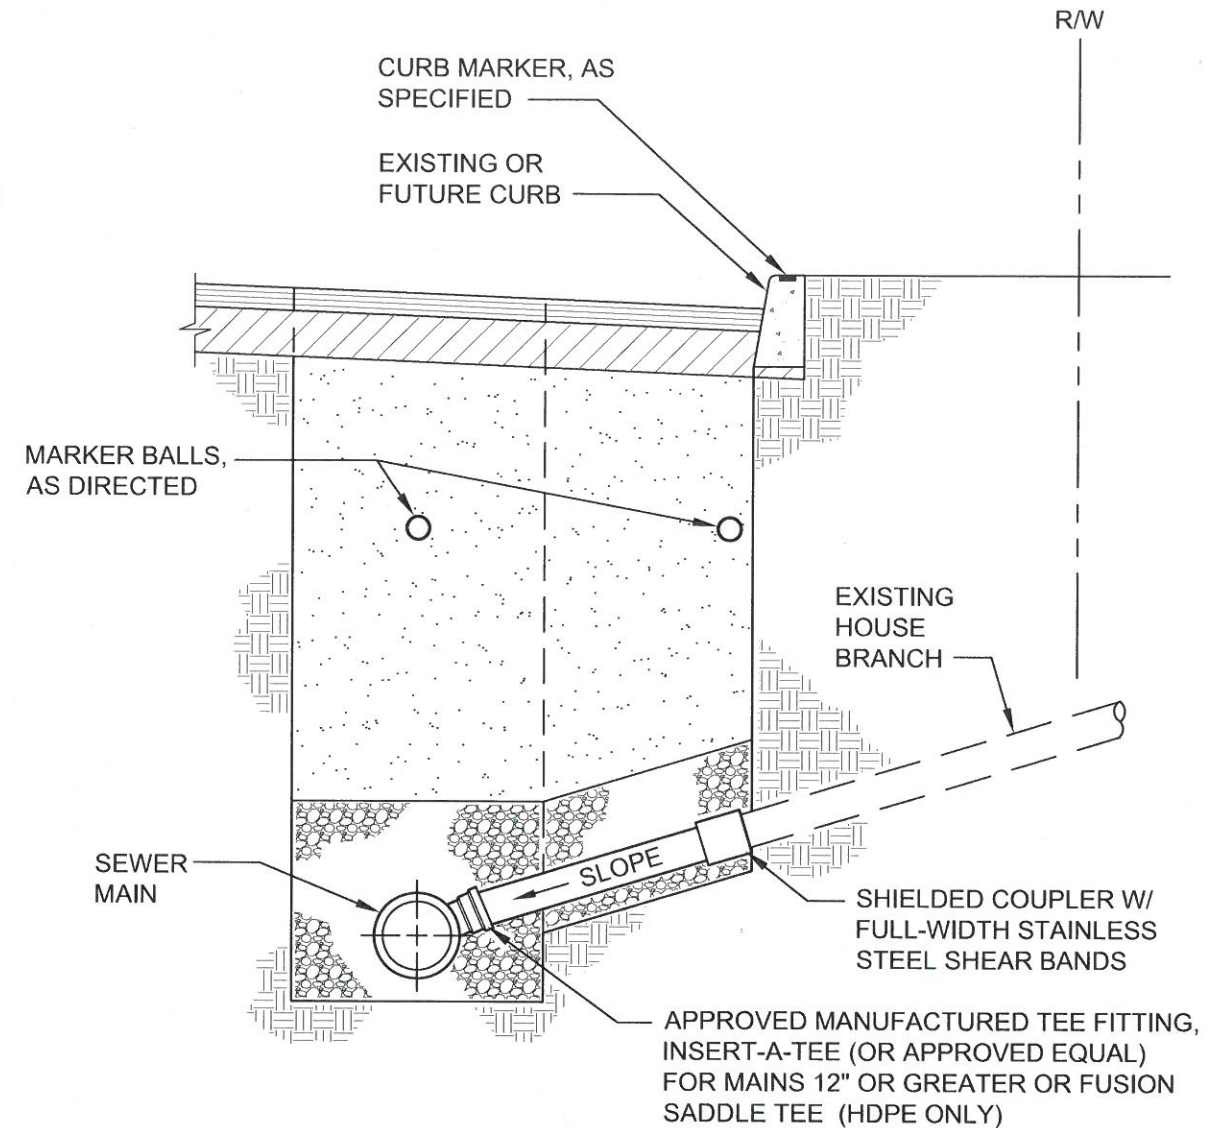

RECONSTRUCTED / REHABILITATED LATERAL
NOT TO SCALE

NOTES:

- ORIENT LATERAL PERPENDICULAR TO MAIN.
- TO CHANGE DIRECTION USE MANUFACTURED 22 1/2° BEND (MAX.).
- OWNER'S REPRESENTATIVE MUST APPROVE ALL BENDS PROPOSED IN R/W BUT NOT SHOWN ON THE PLANS.
- ONLY FOUR - 22 1/2° (VERTICAL AND HORIZONTAL) BENDS ALLOWED IN R/W. PLACE A MARKER BALL AT EACH BEND.
- INSTALL MARKER BALLS, AS DIRECTED.
- ALL WORK SHALL BE DONE IN CONFORMANCE WITH CURRENT SEWER AND DRAINAGE FACILITY DESIGN MANUAL AND RULES OF CONNECTION.

The selection and use of this Standard Detail, while designed in accordance with generally accepted engineering principles and practices, is the sole responsibility of the user.



Bureau of Environmental Services
CITY OF PORTLAND, OREGON

Walter D. Ryan
Chief Engineer

Standard Detail Title

Sewer Service Lateral - Sanitary

Note:
All material and workmanship shall be in accordance with the City of Portland Standard Construction Specifications.

Effective Date: 04-20-10

Calc. Book No.: N/A

Baseline Report Date: N/A

Standard Detail No.

P-262