


Addendum Example


"Bid Documents" stamp remains.

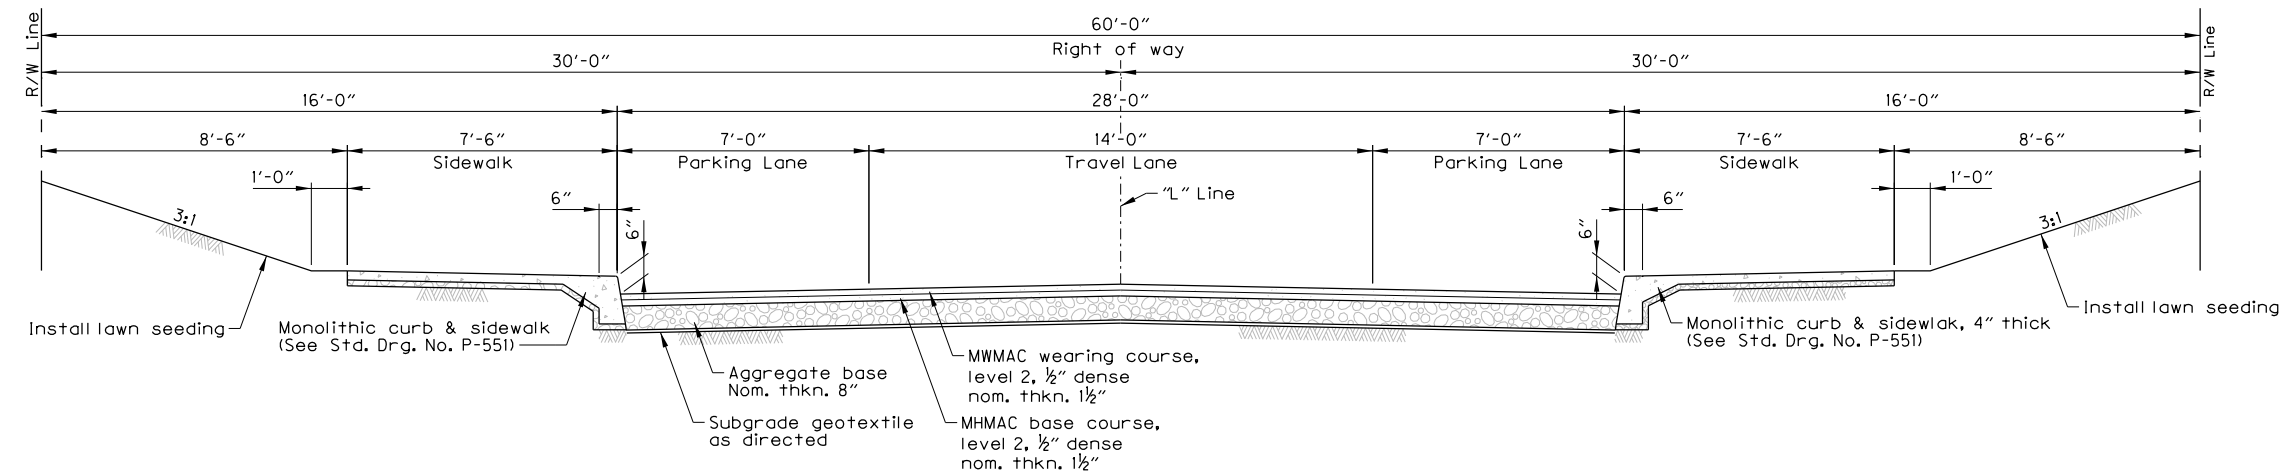

Sta. "E" 10+33.29 to Sta. "E" 12+79.34
N.E. Everett St.

Typical Section 1
Scale: 3/8" = 1'-0"

Add revision clouds and triangles.
For subsequent revisions, remove previous revision clouds, but revision triangles are to remain.

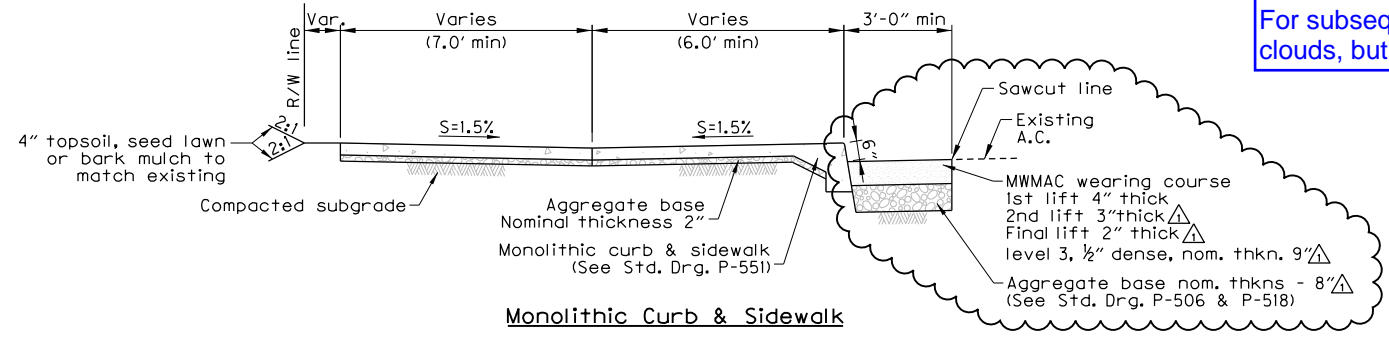

Monolithic Curb & Sidewalk
Sta. "H0-1" 10+14.71 (lt.) to Sta. "H0-1" 11+25.05 (lt.)
Sta. "H0-1" 10+20.55 (rt.) to Sta. "79" 10+21.65 (lt.)
Sta. "80A" 20+52.89 (rt.) to Sta. "H0-2" 10+65.98 (lt.)
Sta. "H0-2" 10+24.35 (rt.) to Sta. "H0-2" 10+39.35 (rt.)

Typical Section 2
Scale: 3/8" = 1'-0"

WARNING
IF THIS BAR DOES NOT MEASURE 1" THEN DRAWING IS NOT TO SCALE.

Revision number, date [mm/yy], and summary. Start on bottom line.


EOR initials.

PE seal and approval signatures required.

DESIGNED BY X Designer CAD BY X Cad Drafter CHECKED BY X Engineer		DATE APPROVED Nov. 2023 PBOT REVIEWER X Reviewer PBOT SUPV. X Eng-Supv		REGISTERED PROFESSIONAL ENGINEER 88888PE OREGON SEPTEMBER 14, 2010 SOMEBODY S. NAME Expires XX/XX/XX	APPROVALS: EVA HUNTSINGER, ENGINEERING MANAGER, 84470PE TODD LILES, INTERIM CITY ENGINEER, 18563PE	PORTLAND BUREAU OF TRANSPORTATION MINGUS MAPPS TODD LILES, P.E.	CITY OF PORTLAND, OREGON 1851	Project Title Project Subtitle Typical Sections	1/4 SECTION XXXX PROJECT NO. TOXXXX SHEET NO. 2A
REVISION NO. DATE DESCRIPTION APPD.									
1/23 Revised pavement section.									

Contract Change Order (CCO) Example


Add "REVISED DRAWING" stamp from title block file or MicroStation cell library.

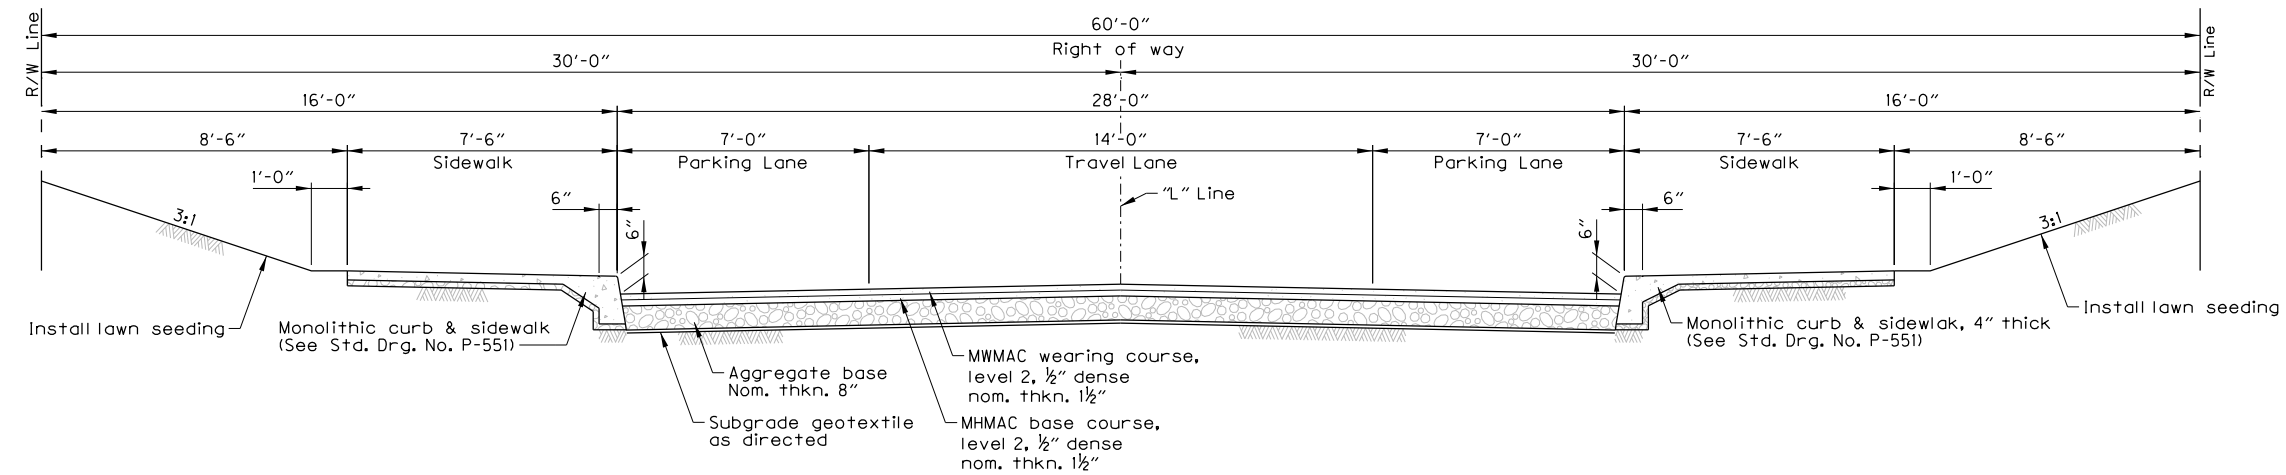

Sta. "E" 10+33.29 to Sta. "E" 12+79.34
N.E. Everett St.

Typical Section 1
Scale: 3/8" = 1'-0"

Add revision clouds and triangles.
For subsequent revisions, remove previous revision clouds, but revision triangles are to remain.

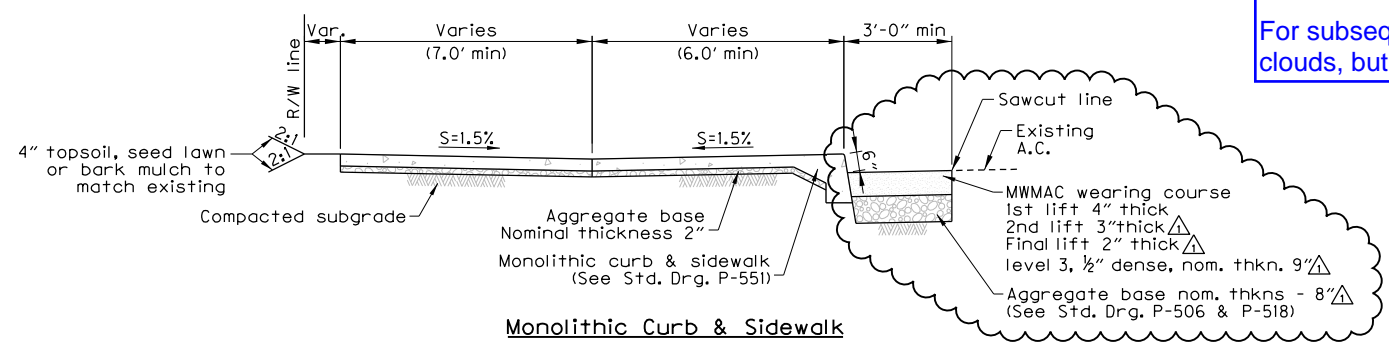

Monolithic Curb & Sidewalk
Sta. "H0-1" 10+14.71 (lt.) to Sta. "H0-1" 11+25.05 (lt.)
Sta. "H0-1" 10+20.55 (rt.) to Sta. "79" 10+21.65 (lt.)
Sta. "80A" 20+52.89 (rt.) to Sta. "H0-2" 10+65.98 (lt.)
Sta. "H0-2" 10+24.35 (rt.) to Sta. "H0-2" 10+39.35 (rt.)

Typical Section 2
Scale: 3/8" = 1'-0"

WARNING
0 1/2 1
IF THIS BAR DOES NOT MEASURE 1" THEN DRAWING IS NOT TO SCALE.

Revision number, date [mm/yy], and summary. Start on bottom line.

EOR initials.

PE seal signature required.

Approval signatures NOT required. (Covered by stamp above)

NO. DATE DESCRIPTION REVISION	11/23 Revised pavement section.	DESIGNED BY X. Designer	DATE APPROVED Nov. 2023		APPROVALS: EVA HUNTSINGER, ENGINEERING MANAGER, 940PE TODD LILES, INTERIM CITY ENGINEER, 18563PE			Project Title Project Subtitle Typical Sections	1/4 SECTION XXXX
	CHECKED BY X. Engineer	PBOT REVIEWER X. Reviewer	PBOT SUPV. X. Eng-Supv						PROJECT NO. TOXXXX