
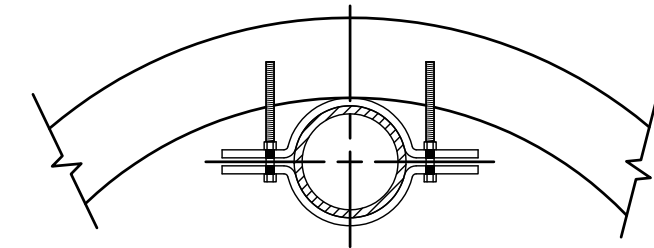



P-252\_PIPED\_INSIDE\_DROP\_MH.DWG 3/21/23 9:26 AM DPERDE

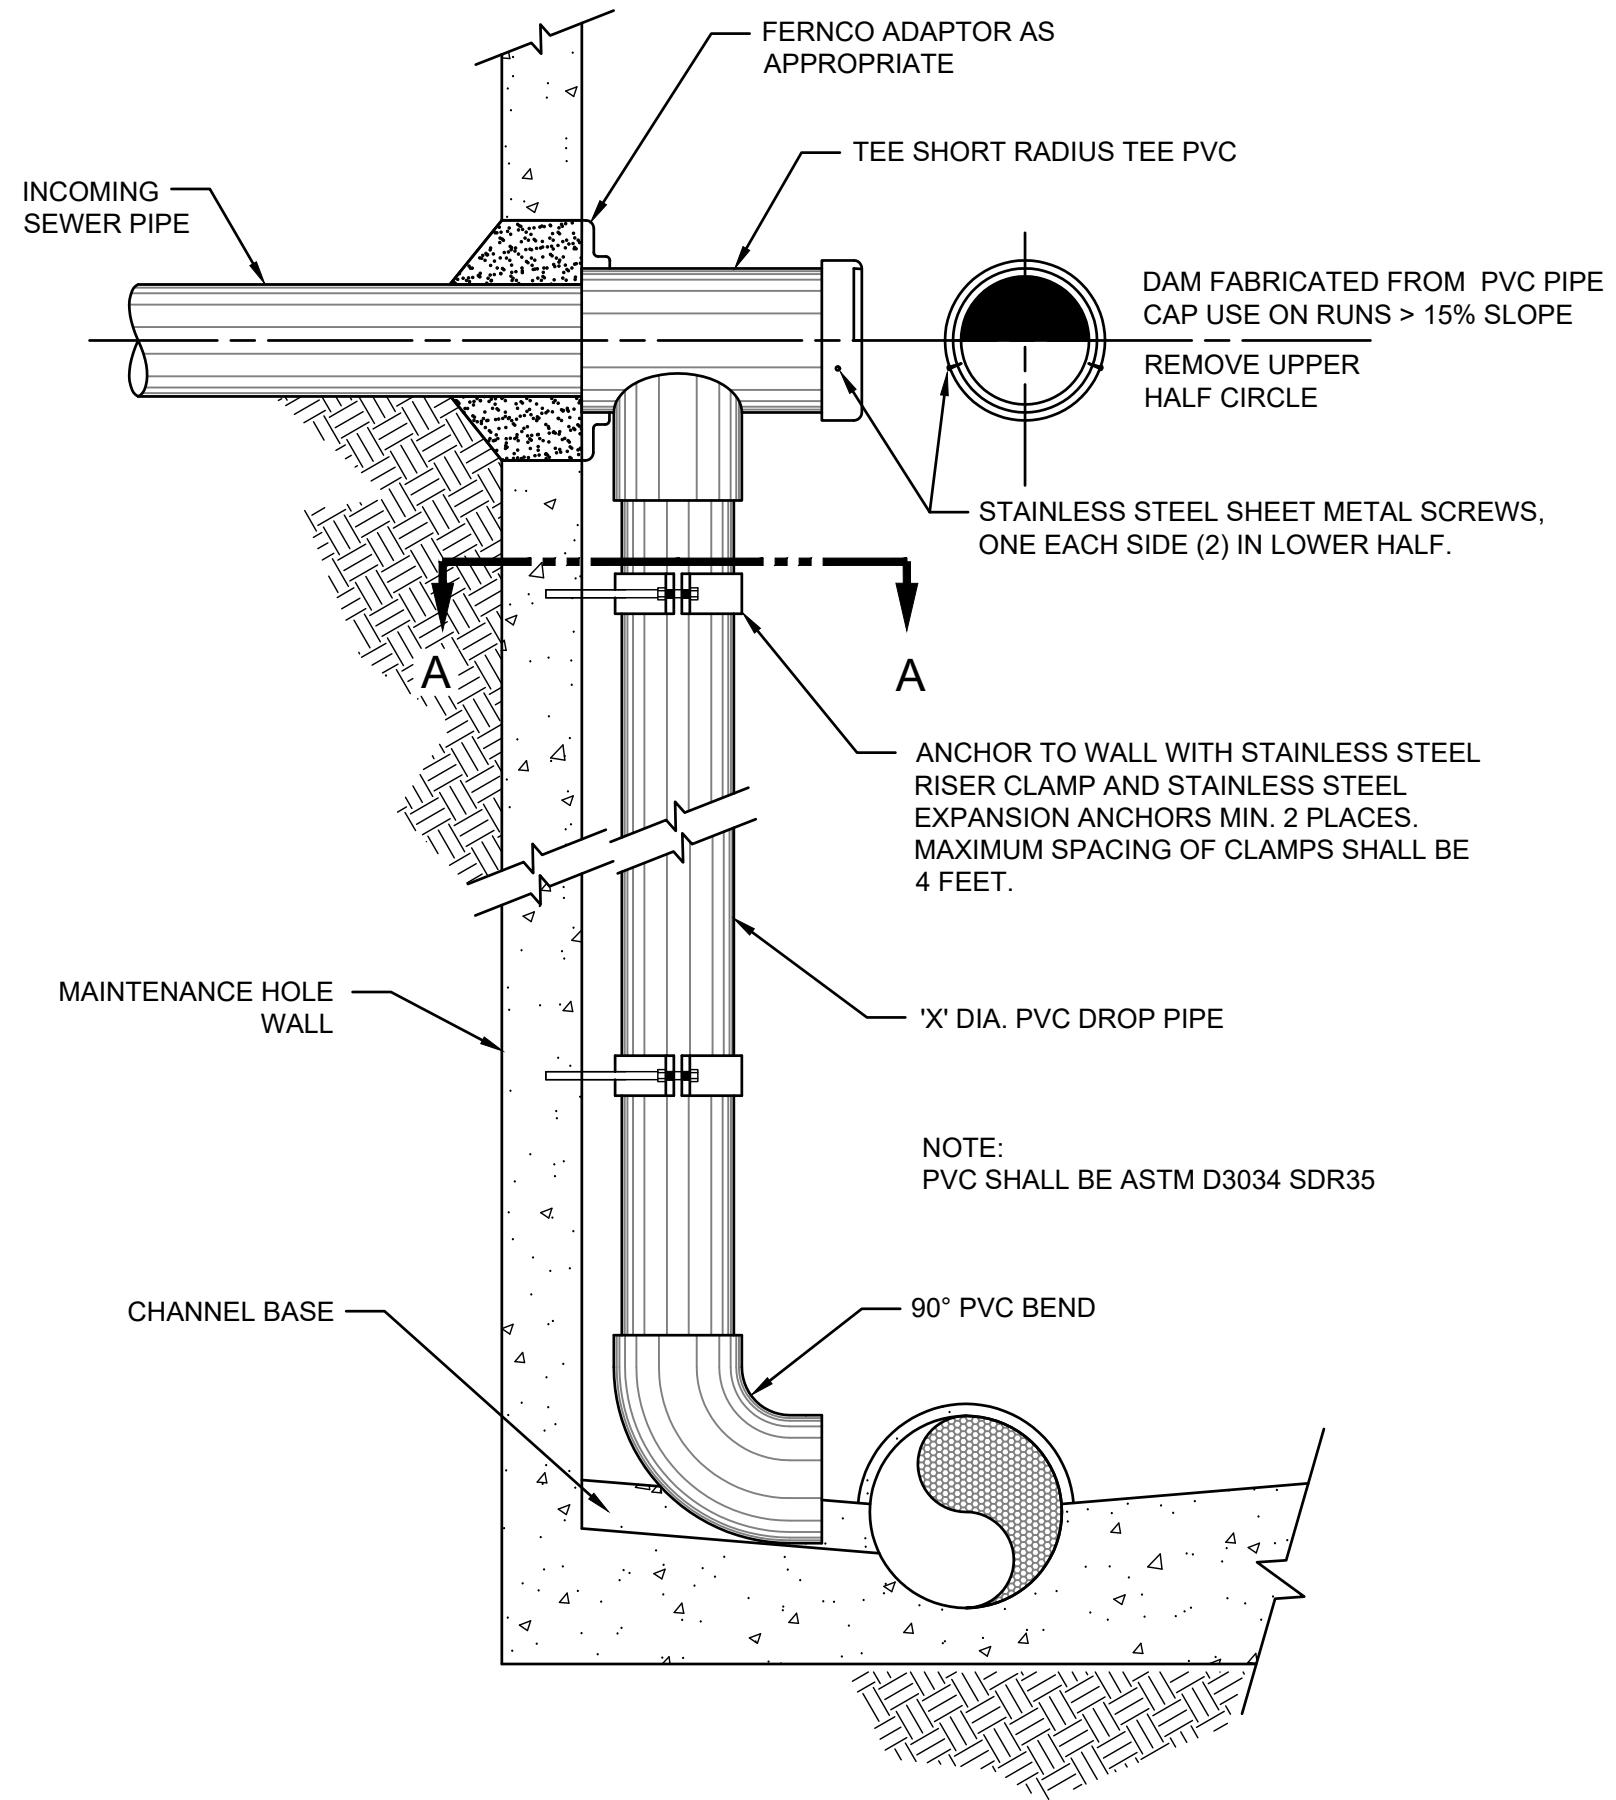

**SECTION A-A  
CLAMP DETAIL**

INCOMING SEWER SIZE	DROP PIPE SIZE 'X'	PVC TEE SIZE
8" DIA.	6" DIA.	8"x8"x6"
10" DIA.	8" DIA.	10"x10"x8"
12" DIA.	10" DIA.	12"x12"x10"

NOTE:  
PVC SHALL BE ASTM D3034 SDR35

<p>The selection and use of this Standard Detail, while designed in accordance with generally accepted engineering principles and practices, is the sole responsibility of the user.</p>	 <p>Bureau of Environmental Services CITY OF PORTLAND, OREGON</p> <p>_____ Chief Engineer</p>	
	<p>Standard Detail Title</p> <p><b>Piped Inside Drop Connection with Tee</b></p>	
<p>Note: All material and workmanship shall be in accordance with the City of Portland Standard Construction Specifications.</p>	<p>Effective Date: 04-01-23</p>	<p>Standard Detail No.</p> <p><b>P-252</b></p>
	<p>Calc. Book No.: N/A</p>	
	<p>Baseline Report Date: N/A</p>	