



P-258_SANITARY_SEWER_TERMINAL_CLEANOUT.DWG 1/16/25 1:44 PM SPEREZ

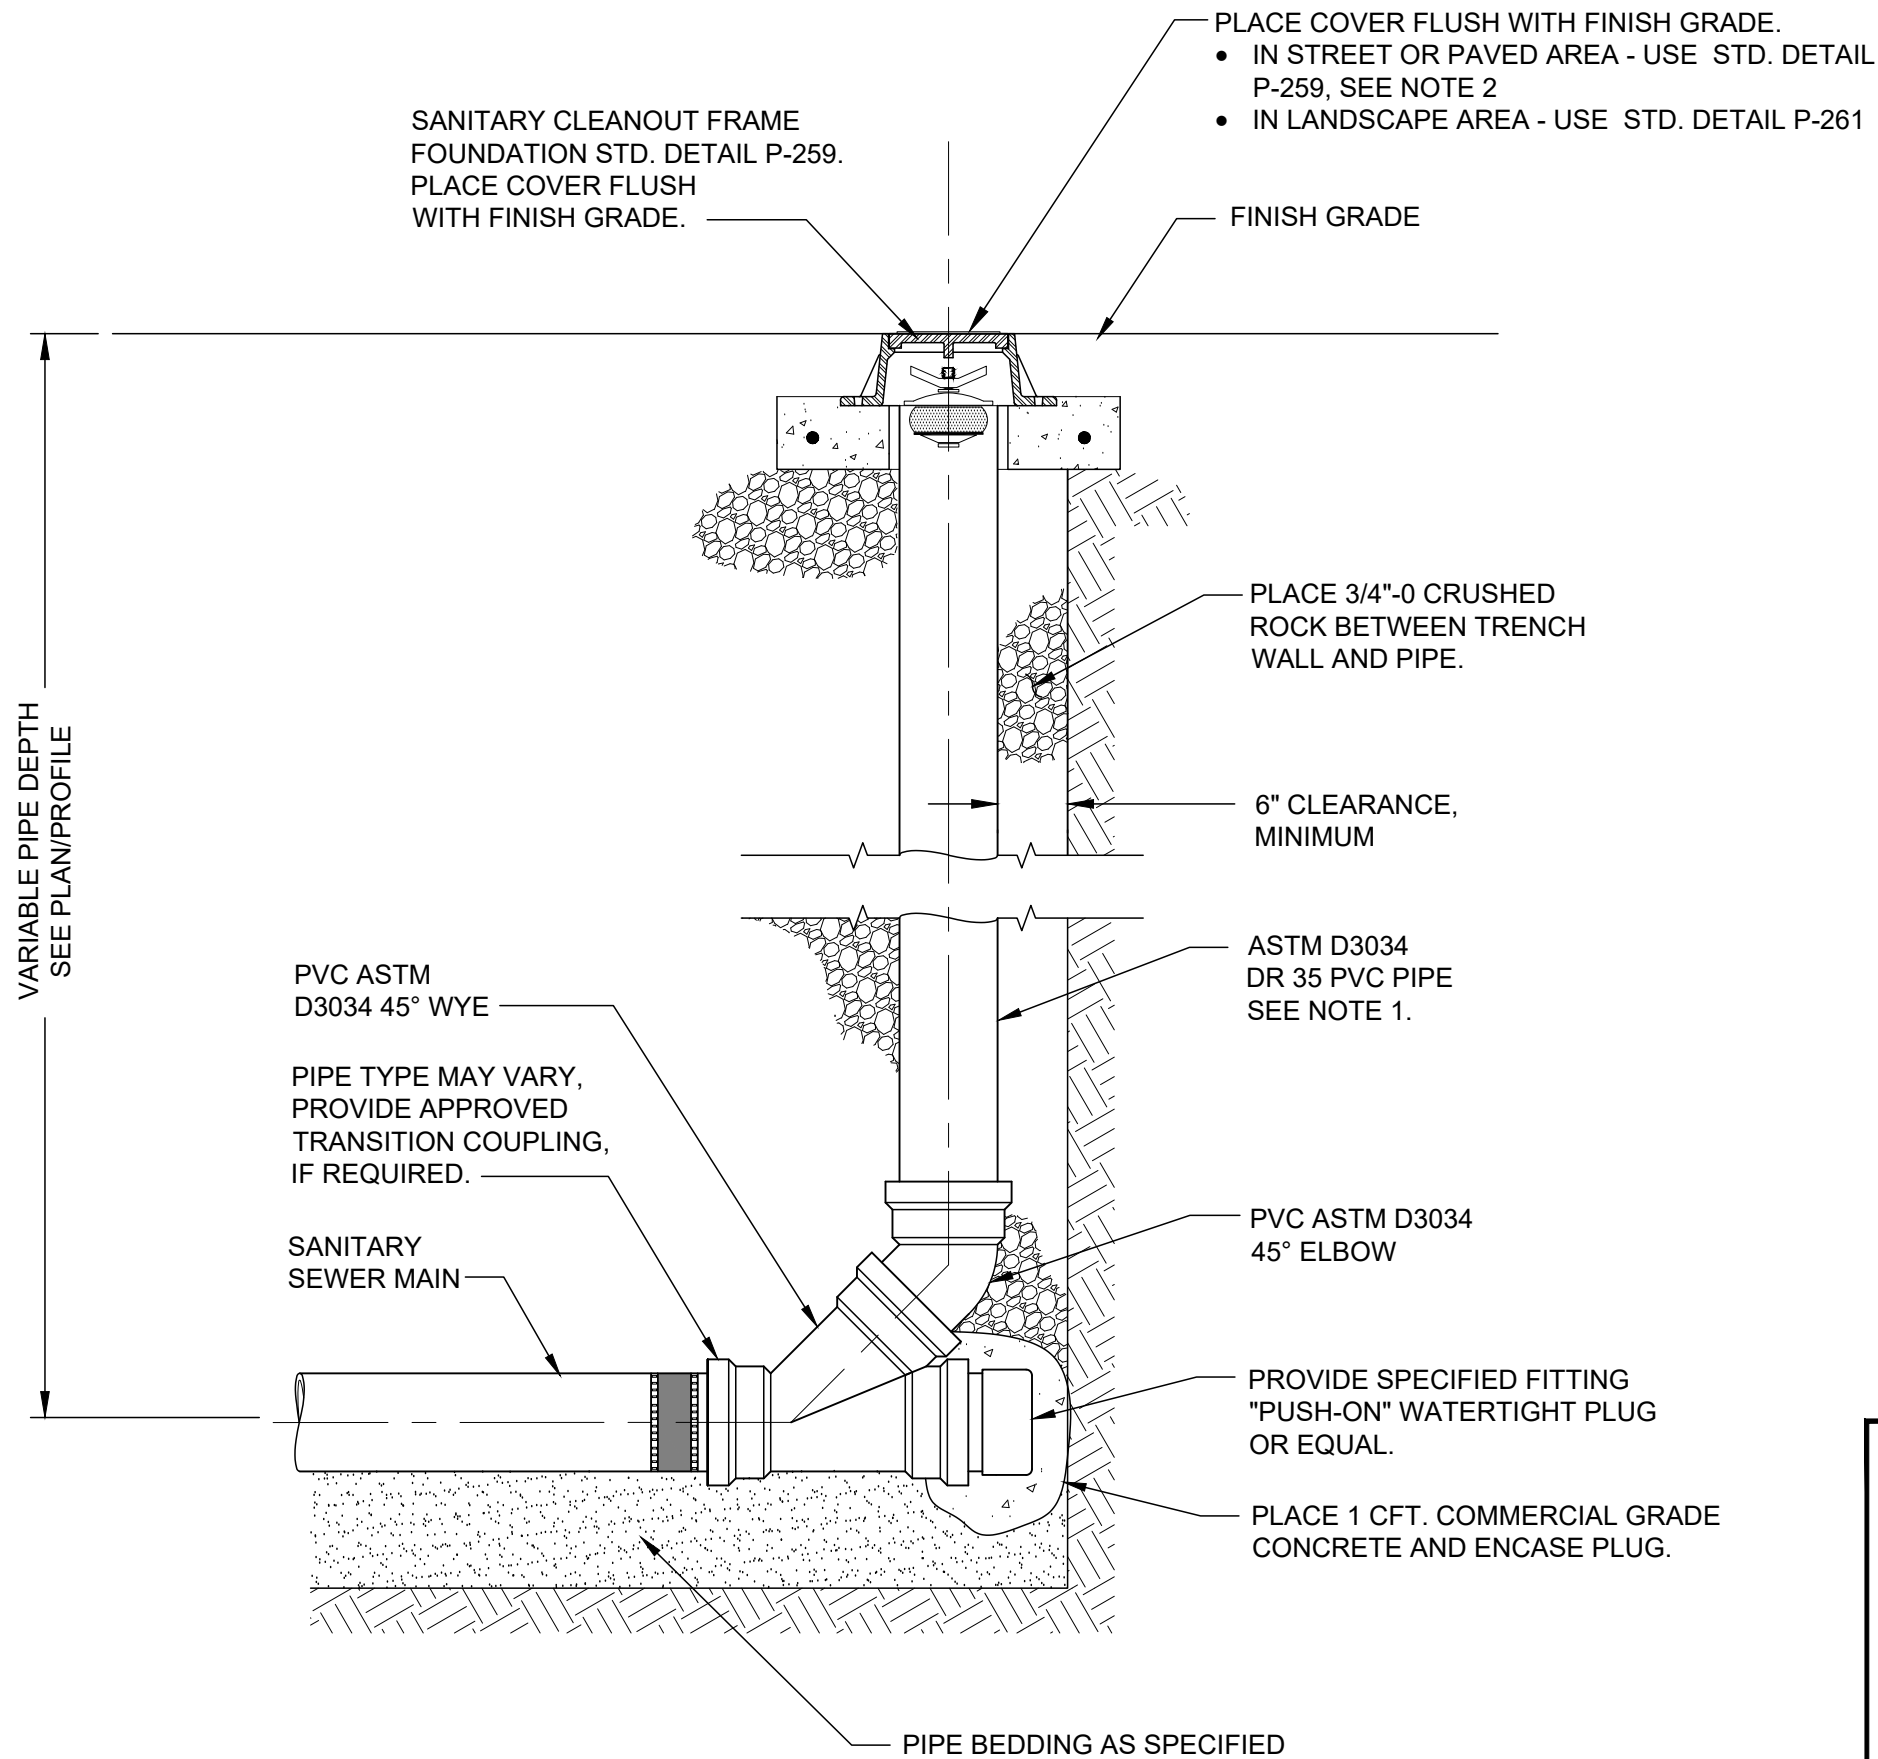

NOTES:

1. MINIMUM 6" DIA. CLEANOUT AND LATERAL REQUIRED IN RIGHT-OF-WAY.
2. CLEANOUTS SHALL NOT BE LOCATED IN BIKE-PATHS, PEDESTRIAN ZONES NOR IN CURBSIDE BUS OR TRUCK LOADING ZONES.

<p>The selection and use of this Standard Detail, while designed in accordance with generally accepted engineering principles and practices, is the sole responsibility of the user.</p>	 <p>Bureau of Environmental Services CITY OF PORTLAND, OREGON</p> <p>Chief Engineer</p>	
	<p>Standard Detail Title</p> <p>Sanitary Sewer Terminal Cleanout</p>	
<p>Note: All material and workmanship shall be in accordance with the City of Portland Standard Construction Specifications.</p>	<p>Effective Date: 01-15-2025</p>	<p>Standard Detail No.</p> <p>P-258</p>
	<p>Calc. Book No.: N/A</p>	
	<p>Baseline Report Date: N/A</p>	