



P-259_SANITARY_CLEANOUT_FRAME_FOUNDATION.DWG 1/16/25 1:57 PM SPEREZ

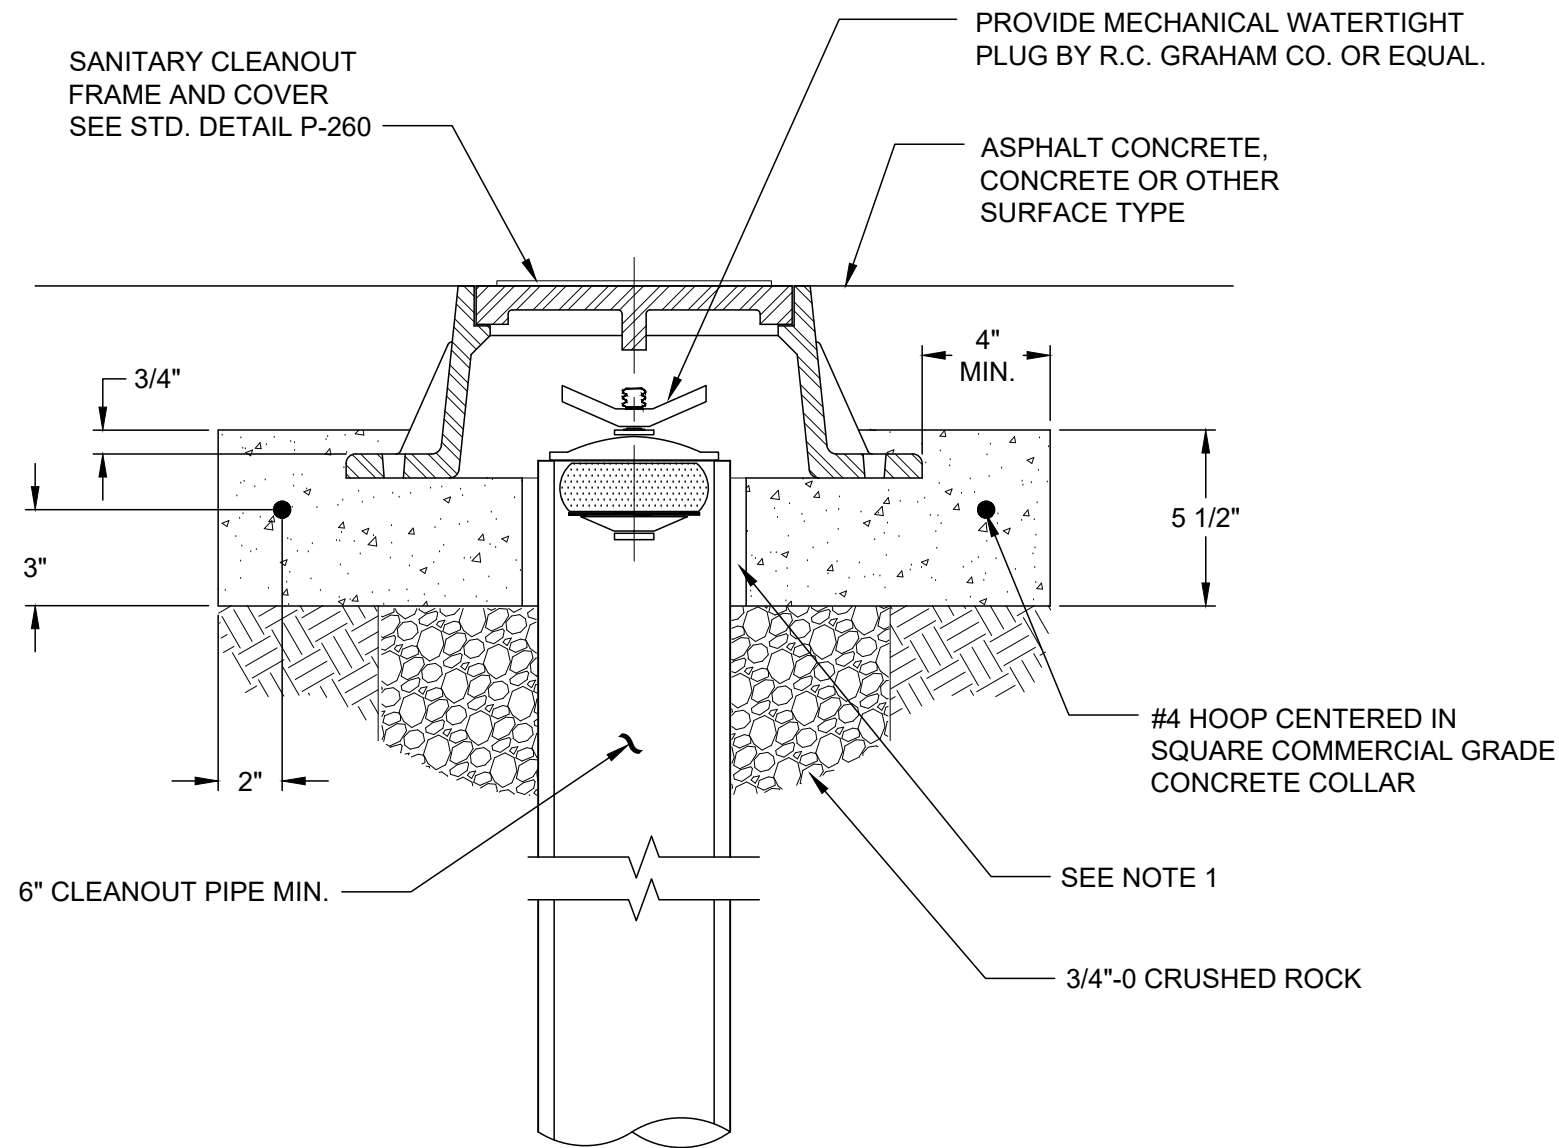

N.T.S.

NOTES:

1. PROVIDE 1/2" GAP (MAXIMUM) BETWEEN CLEANOUT PIPE AND CONCRETE COLLAR.

| | | |
|--|--|--|
| <p>The selection and use of this Standard Detail, while designed in accordance with generally accepted engineering principles and practices, is the sole responsibility of the user.</p> |  <p>Bureau of Environmental Services CITY OF PORTLAND, OREGON</p> <p>_____ Chief Engineer</p> | |
| | <p>Standard Detail Title</p> <p>Sanitary Cleanout Frame Foundation</p> | |
| <p>Note: All material and workmanship shall be in accordance with the City of Portland Standard Construction Specifications.</p> | <p>Effective Date: 01-15-2025</p> | <p>Standard Detail No.</p> <p>P-259</p> |
| | <p>Calc. Book No.: N/A</p> | |
| | <p>Baseline Report Date: N/A</p> | |