



P-262_SEWER_SERVICE_LATERAL_SANITARY.DWG 9/21/23 2:46 PM DPERDE

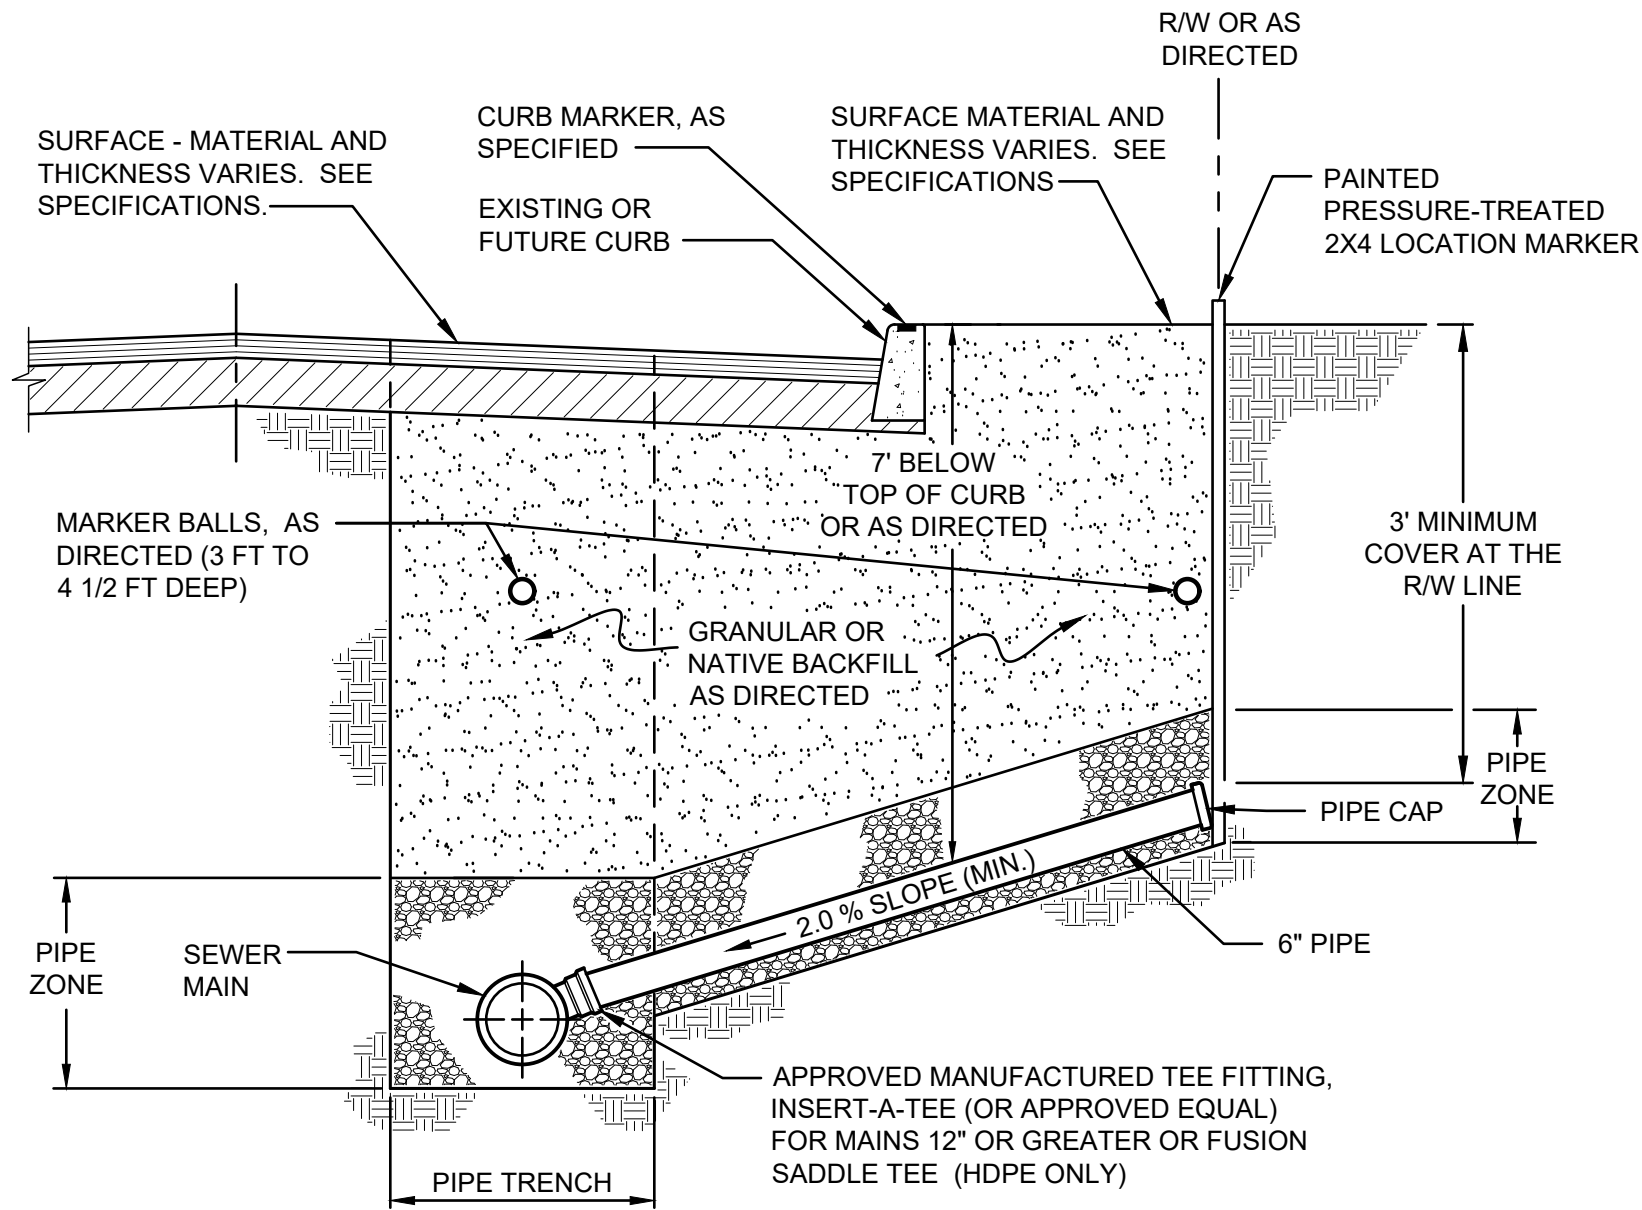


NEW LATERAL
NOT TO SCALE

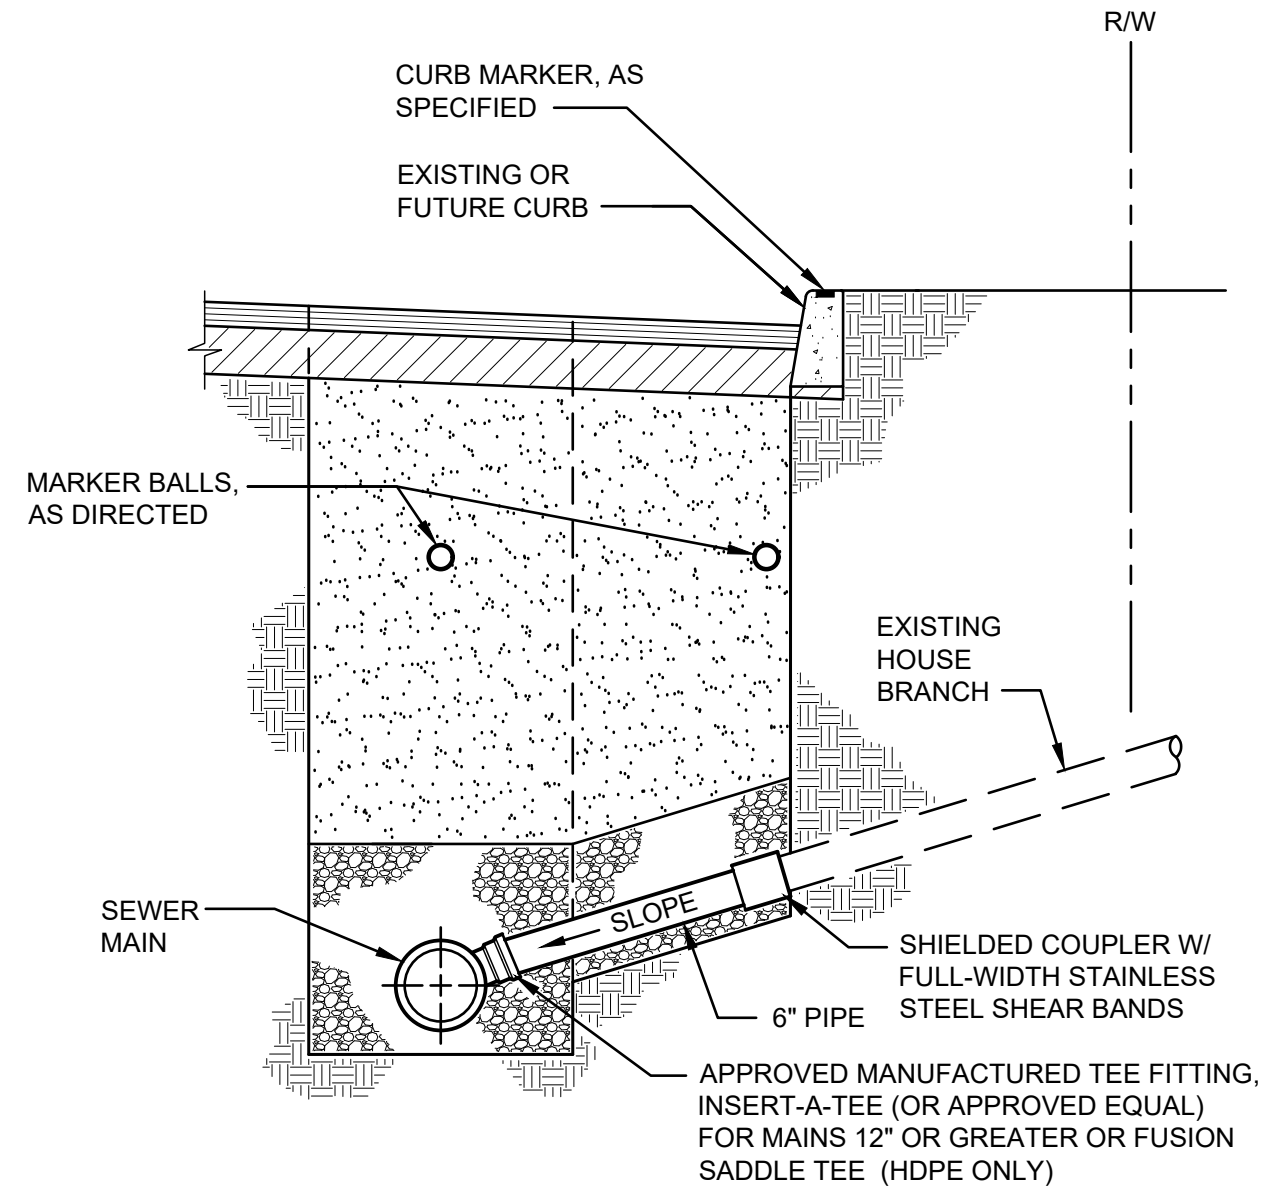

RECONSTRUCTED / REHABILITATED LATERAL
NOT TO SCALE

NOTES:

- ORIENT LATERAL PERPENDICULAR TO MAIN.
- TO CHANGE DIRECTION USE MANUFACTURED 22 1/2° BEND (MAX.).
- OWNER'S REPRESENTATIVE MUST APPROVE ALL BENDS PROPOSED IN R/W BUT NOT SHOWN ON THE PLANS.
- ONLY FOUR - 22 1/2° (VERTICAL AND HORIZONTAL) BENDS ALLOWED IN R/W. PLACE A MARKER BALL AT EACH BEND.
- INSTALL MARKER BALLS, AS DIRECTED.
- ALL WORK SHALL BE DONE IN CONFORMANCE WITH CURRENT SEWER AND DRAINAGE FACILITY DESIGN MANUAL AND RULES OF CONNECTION.

<p>The selection and use of this Standard Detail, while designed in accordance with generally accepted engineering principles and practices, is the sole responsibility of the user.</p>	 <p>Bureau of Environmental Services CITY OF PORTLAND, OREGON</p> <p>_____ Chief Engineer</p>
	<p>Standard Detail Title</p> <p>Sewer Service Lateral - Sanitary</p>
<p>Note: All material and workmanship shall be in accordance with the City of Portland Standard Construction Specifications.</p>	<p>Effective Date: 10-01-23</p> <p>Calc. Book No.: N/A</p> <p>Baseline Report Date: N/A</p>
<p>Standard Detail No.</p> <p>P-262</p>	