



P-310_OVERFLOW_SLOTTED_DRAIN.DWG 8/24/20 7:48 AM DANPE

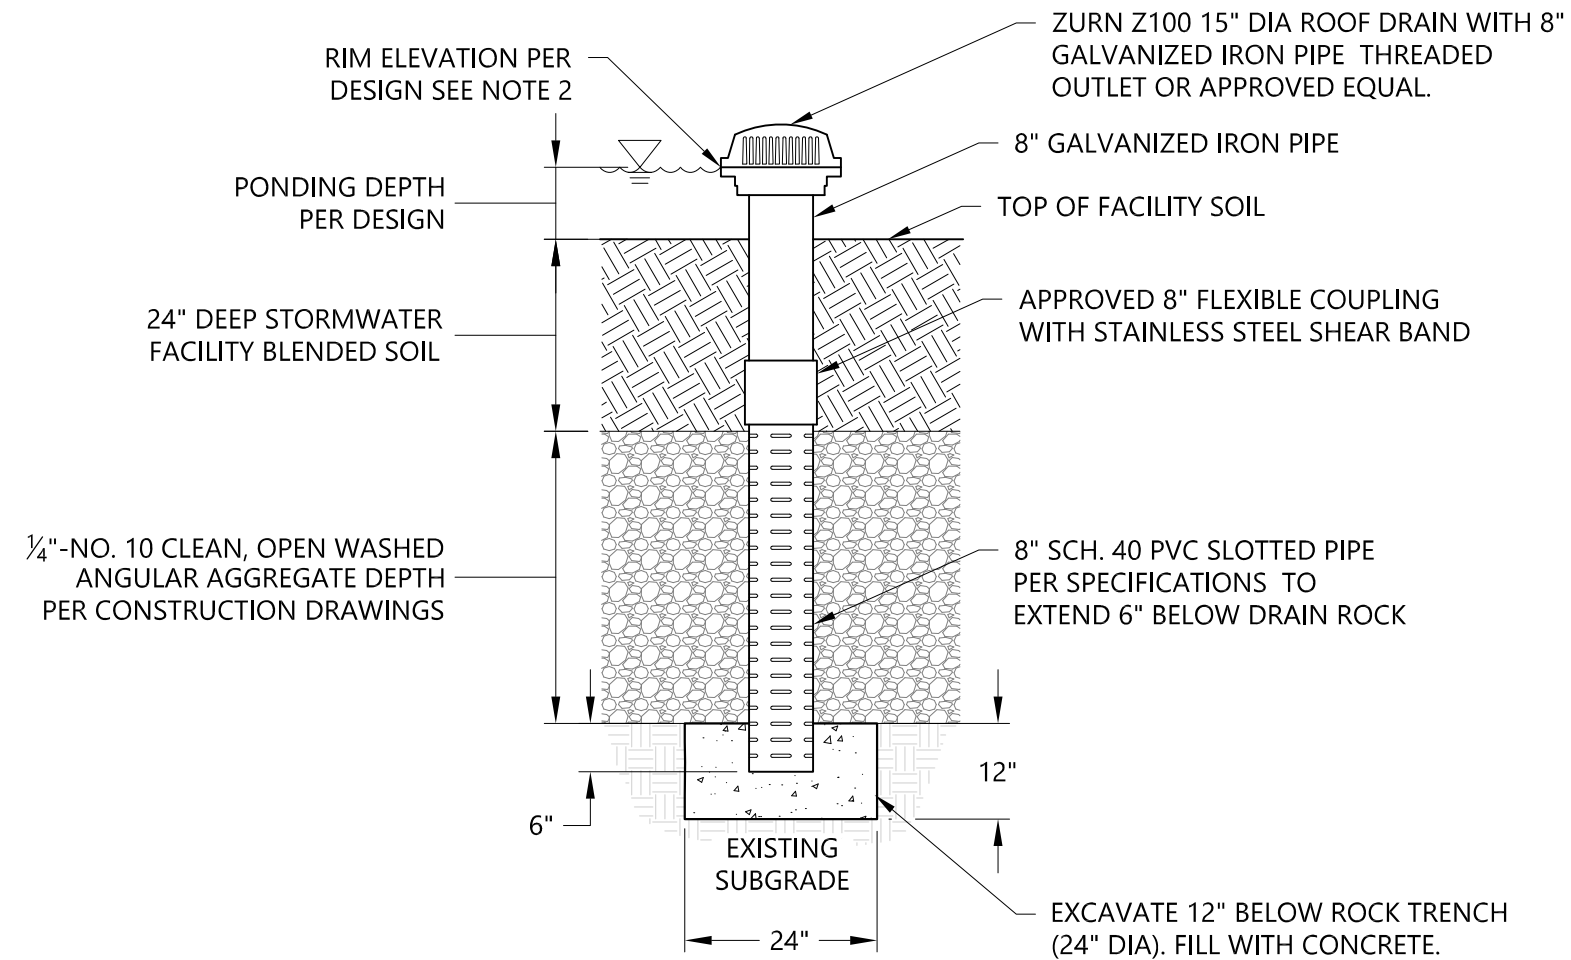

NOTES:

1. REFER TO CONSTRUCTION DRAWINGS FOR DEPTH AND EXTENTS OF AGGREGATE.
2. SET RIM ELEVATION AT: CURB AND GUTTER FLOW LINE ELEVATION (FL), 2" BELOW LOWEST SIDEWALK ELEVATION, OR 2" BELOW LOWEST TOP OF CURB ELEVATION. USE WHICHEVER IS LOWEST.

<p>The selection and use of this Standard Drawing, while designed in accordance with generally accepted engineering principles and practices, is the sole responsibility of the user.</p>	 <p>Bureau of Environmental Services CITY OF PORTLAND, OREGON William Ryan Digitally signed by William Ryan Date: 2020.09.10 13:33:57 -07'00' Chief Engineer</p>	
	<p>STANDARD DRAWING Title</p> <p>OVERFLOW SLOTTED DRAIN</p>	
<p>Note: All material and workmanship shall be in accordance with the City of Portland Standard Construction Specifications.</p>	<p>Effective Date: 07-31-20</p>	<p>Standard Drawing No.</p> <p>P-310</p>
	<p>Calc. Book No.: N/A</p>	
	<p>Baseline Report Date: N/A</p>	