


SCALE: 1" = 5'-0"

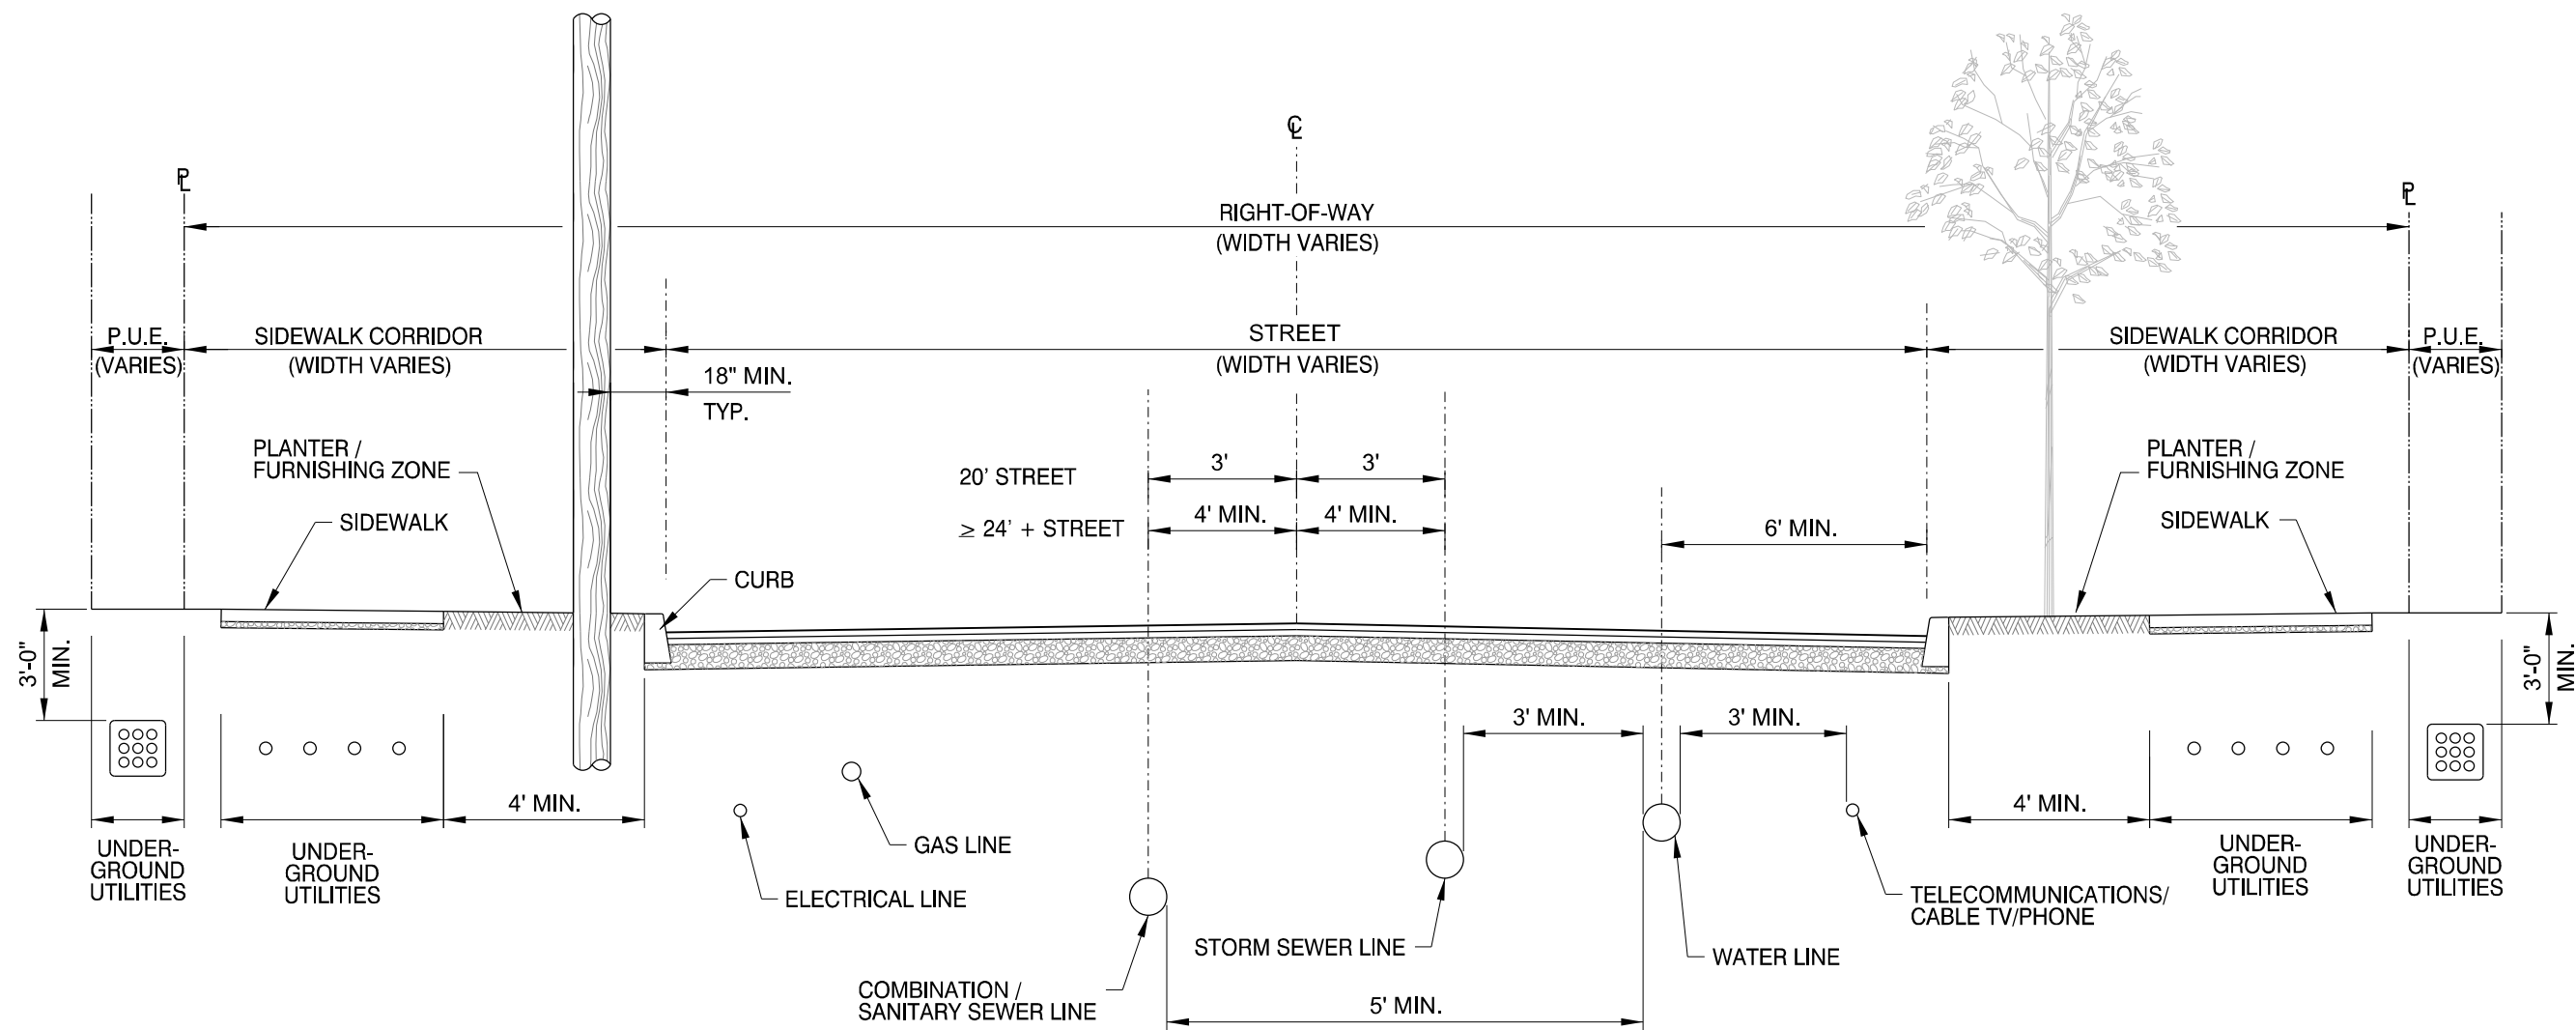

**NOTES:**

1. GAS, ELECTRICAL AND SANITARY SEWER ON THE NORTH AND WEST. WATER, TELECOMMUNICATIONS/CABLE TV/PHONE AND STORM SEWER ON THE SOUTH AND EAST. MAINTAIN 4-FOOT MIN. PEDESTRIAN CLEAR ZONE IN ALL SIDEWALKS.
2. A PUBLIC UTILITY EASEMENT (P.U.E.) MAY BE REQUIRED.
3. LOCATION AND DISTANCE BETWEEN UTILITIES MAY VARY DEPENDING UPON THE WIDTH OF STREET AND APPLICABLE REGULATIONS.
4. 36" MINIMUM DEPTH OF COVER REQUIRED FOR ALL UTILITIES.

<p>The selection and use of this Standard Detail, while designed in accordance with generally accepted engineering principles and practices, is the sole responsibility of the user.</p>	<p><i>Steve Tamm</i> City Engineer</p>	
	<p>Standard Drawing Title</p> <p><b>TYPICAL UTILITY LOCATIONS</b></p>	
<p>Note: All material and workmanship shall be in accordance with the City of Portland Standard Construction Specifications.</p>	<p>Effective Date: 1-20-22</p>	<p>Standard Detail No.</p> <p><b>P-504</b></p>
	<p>Calc. Book No.: NA</p>	
	<p>Std. Drg. Report Date: NA</p>	

Plot Date: 1/24/2022 8:08:36 AM