



Work Order Diagram

Printed: 12/10/2020

Approved:

Do After Target Date:

Time:

Do By Target Date:

Time:

Office: 5038232999


Cell:

Issued by: Marisa Trujillo DeMull

Location: SW Beaverton Hillsdale Highway at SW Bertha Blvd

W side of BH HIGHWAY S of SW BERTHA BLVD

Task	Side	Street	Dir	Cross Street	Measured From	Block Length
A-H	W	BH HIGHWAY	S	SW BERTHA BLVD	S Curb	

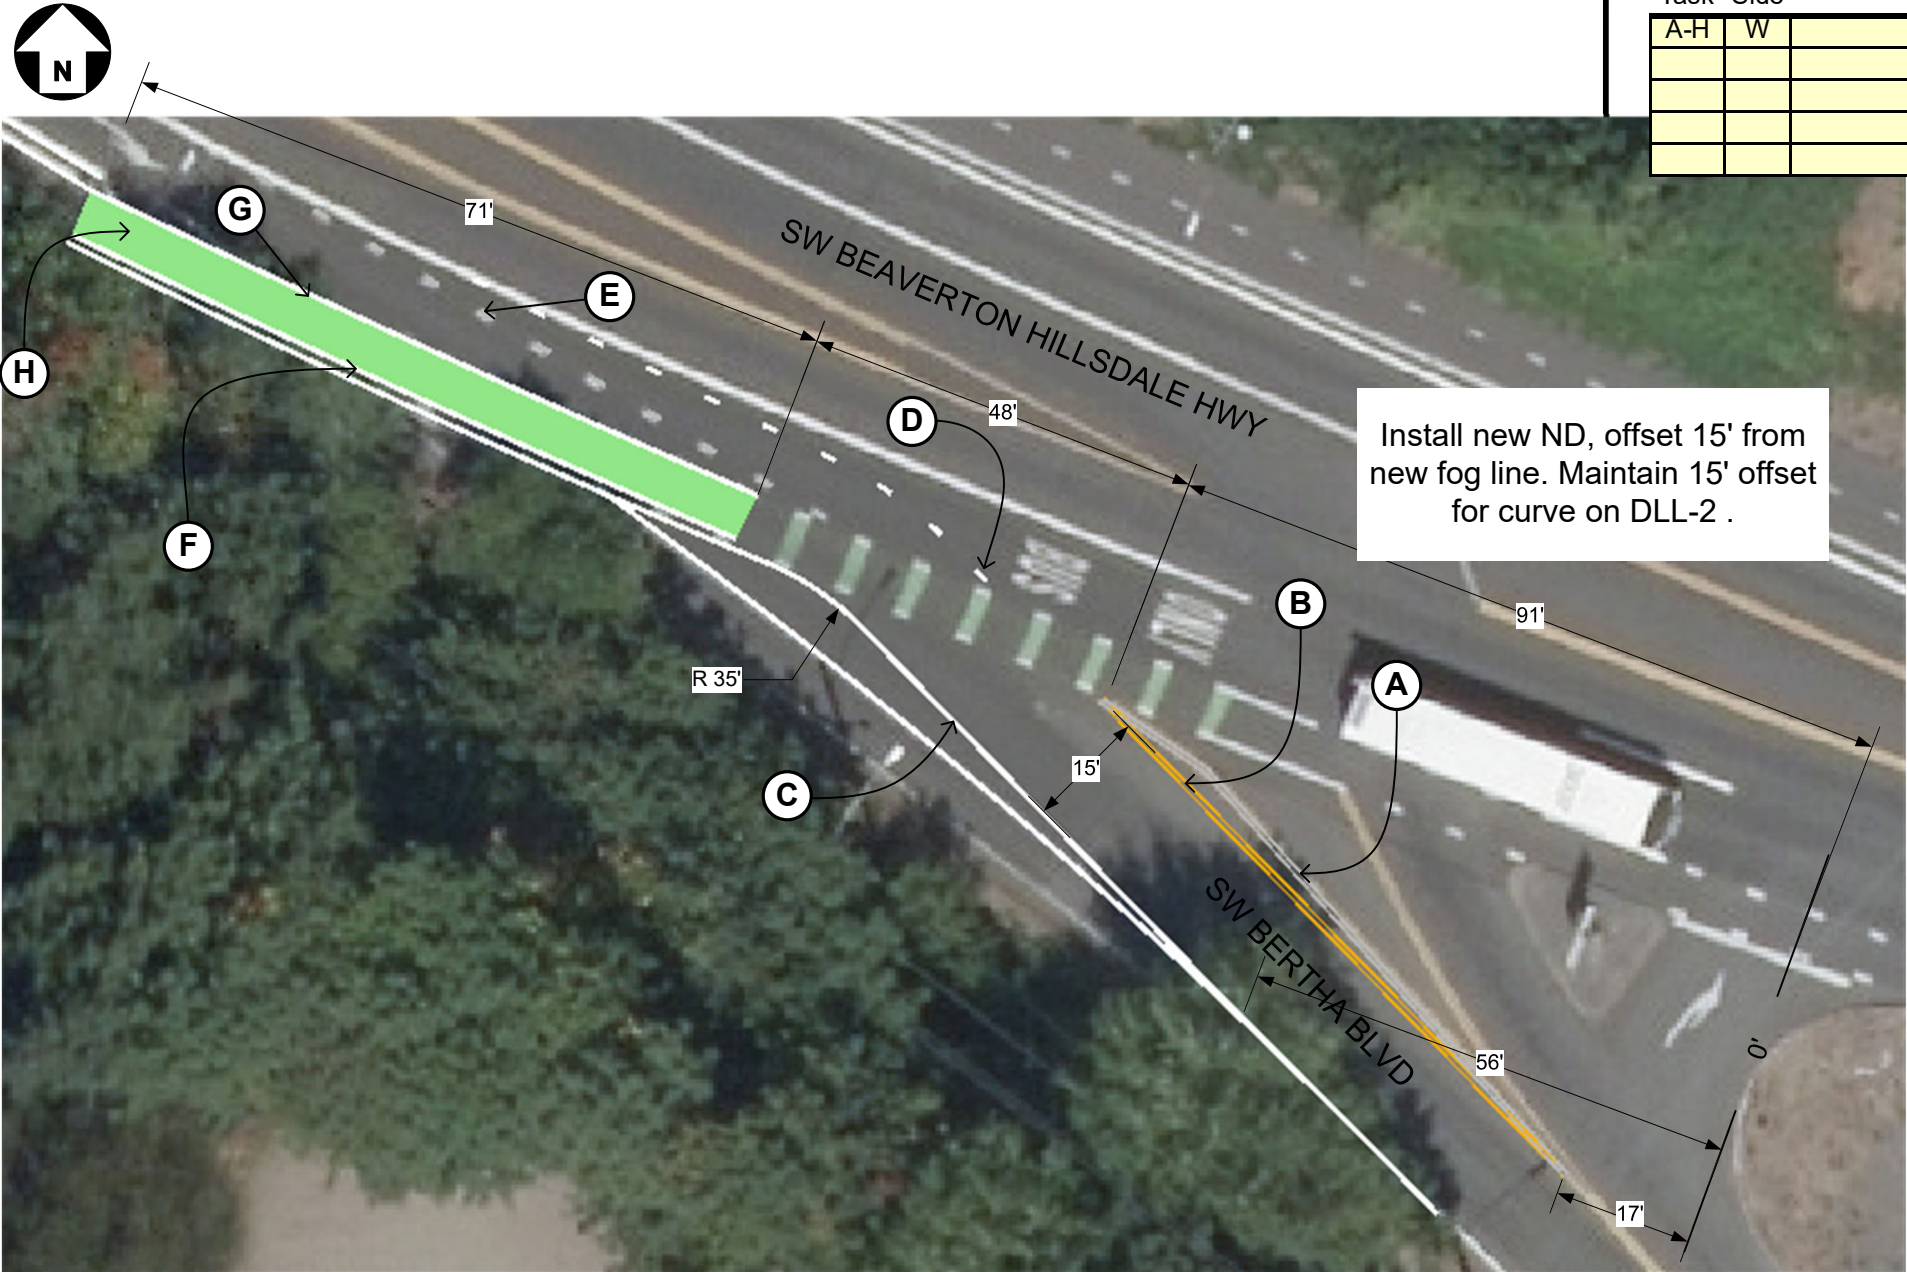

Task		Placement		Activity	Status	Pavement Markings	Material	Date Complete
		From	To					
A		17'	91'	REMOVE	EXIST	ND - Double Solid Yellow 4, TM500 (DSY4)		
B		17'	91'	INSTALL	NEW	ND - Double Solid Yellow 4, TM500 (DSY4)		
C		56'	140'	INSTALL	NEW	W - Single Solid White 4, TM500 (SSW4)		
D		108'	179'	INSTALL	NEW	DLL-2 - 8" White Dotted Lane Line, TM500		
E		130'	210'	REMOVE	EXIST	DLL-2 - 8" White Dotted Lane Line, TM500		
F		140'	230'	INSTALL	NEW	W-2 - Single Solid White 8, TM500 (SSW8)		
G		140'	230'	INSTALL	NEW	W-2 - Single Solid White 8, TM500 (SSW8)		
H		140'	230'	INSTALL	NEW	GRN - bike lane solid green, P-436, (BLSG)		

BOM Install Notes:

Paving List Conflict Review (Reviewed Paving List and determined there were no conflicts with this work order).

Reviewed By: Date list reviewed:

Originator Notes:

- Required input by WO Originator
- Input optional for clarity or other information
- Input by field crews