


Sign Legend

(W)		(X)		(Y)		(Z)	

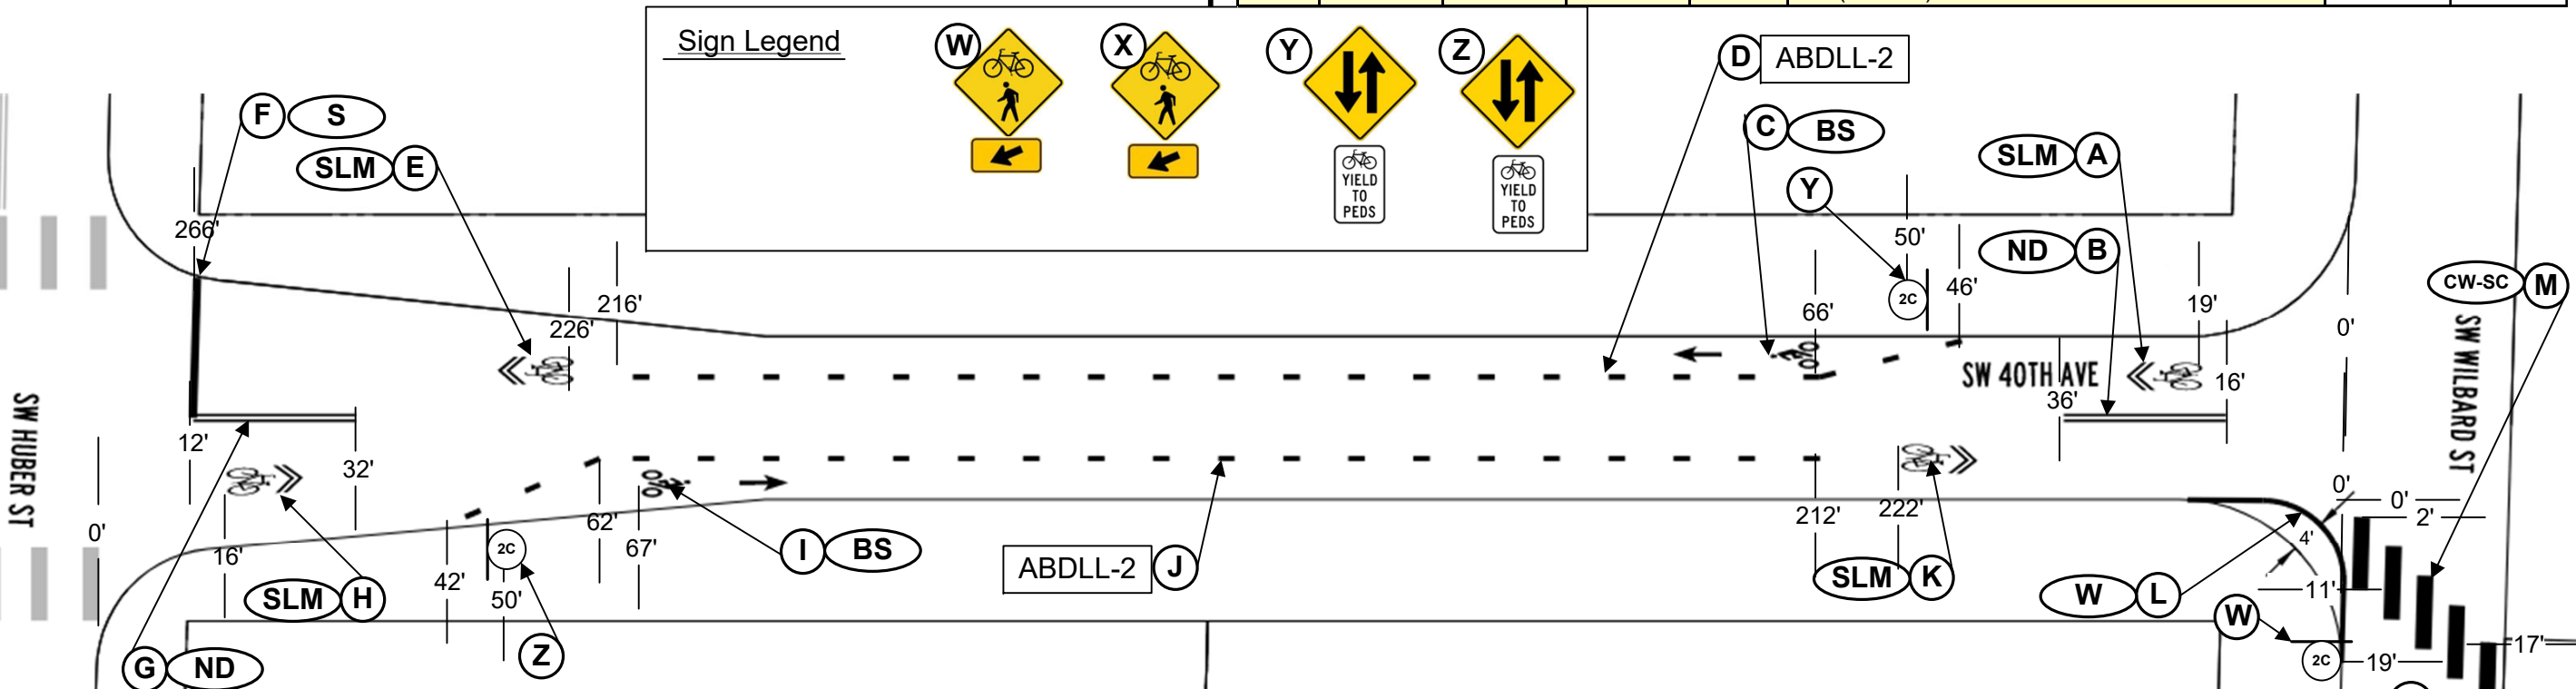


Issued by:

Office:

Cell:


ABDLL-2

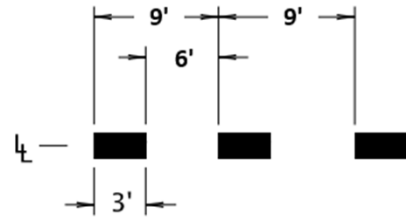

8" WHITE DOTTED LANE LINE

For advisory bike lanes


BS

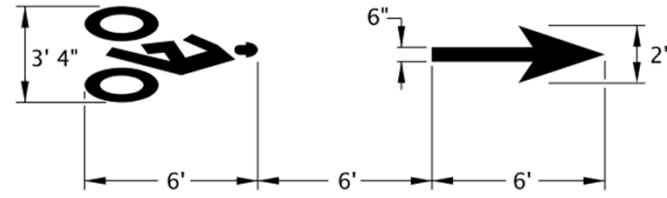

BIKE LANE STANDARD STENCIL (white)


Center marking within lane width
For proportion details, see current version of Standard Highway Signs

SLM

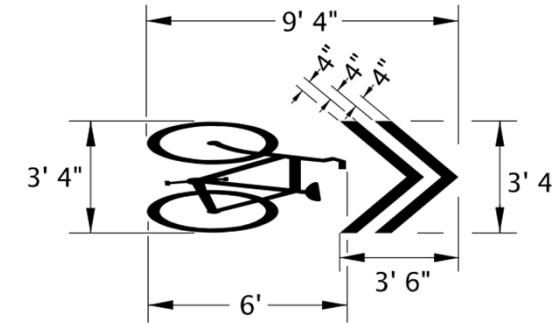


SHARED LANE MARKING (white)

Center marking within lane width or as shown
For proportion details, see current version of Standard Highway Signs

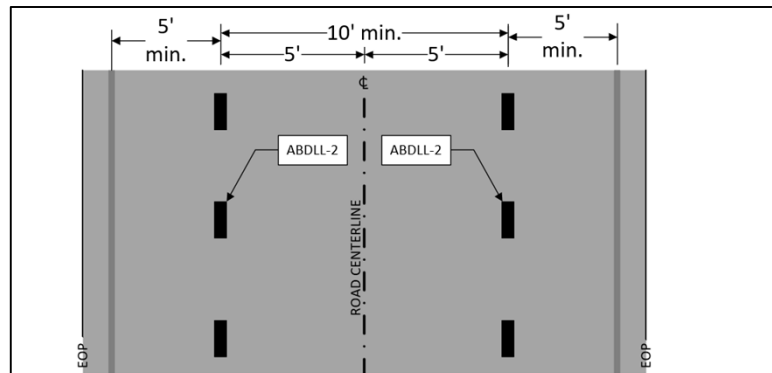

ADVISORY BIKE LANE LAYOUT DETAIL


S

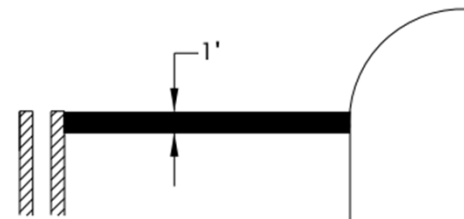

**STOP BAR
1' WHITE BAR**

Install per Standard Drawing TM530

ND

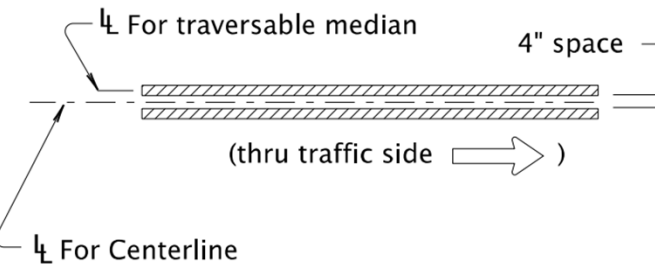

**NARROW DOUBLE NO-PASS
TWO 4" YELLOW LINES**


W



4" WHITE LINE

CW-SC

3' min. to 5' max.
(adjust spacing
to miss wheel tracks)

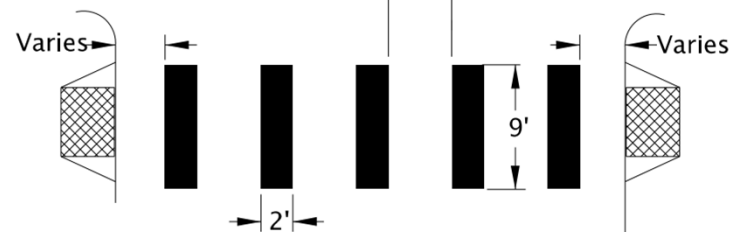

**STAGGERED CONTINENTAL CROSSWALK
2' WHITE BARS**

Install per Standard Drawing TM530

BOM Install Notes:

Originator Notes:

- Required input by WO Originator
- Input optional for clarity or other information
- Input by field crews