


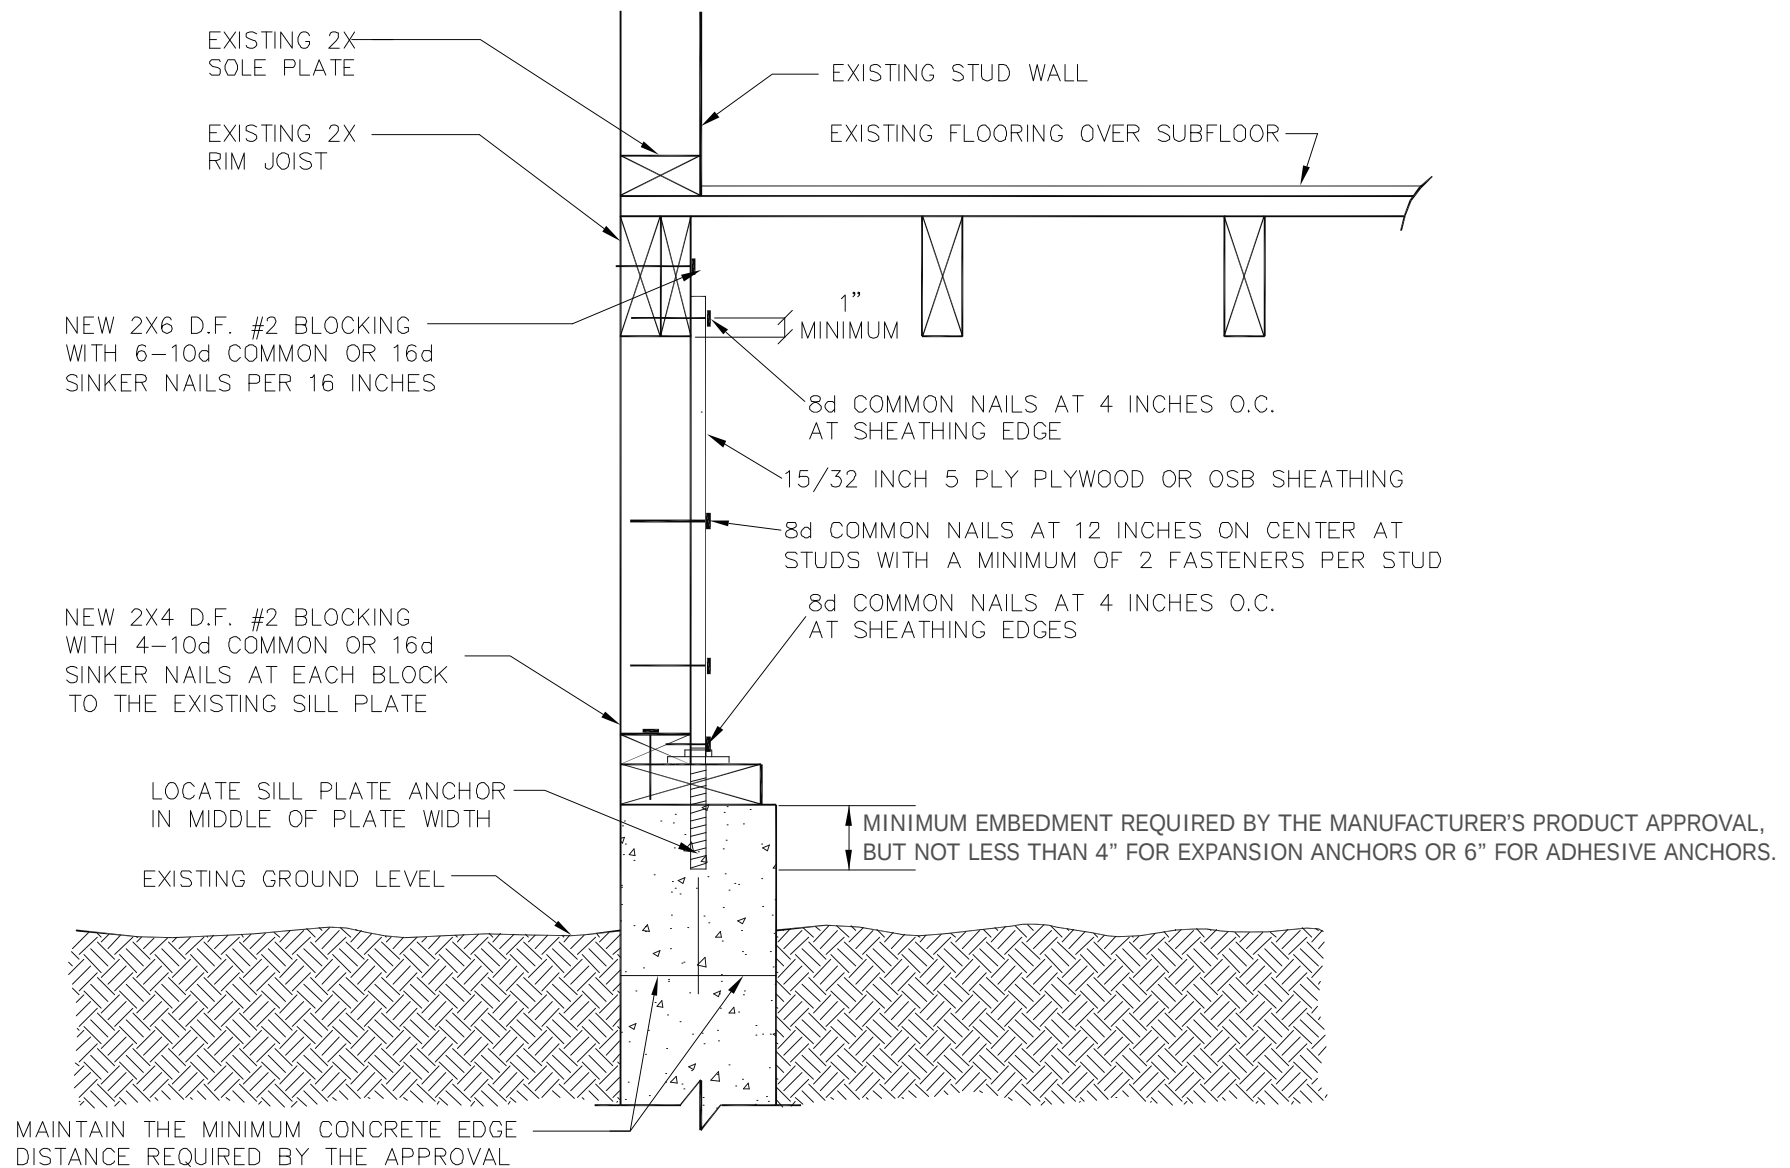

2a

CRIPPLE WALL SECTION—PARALLEL JOISTS