
T00718 - Central Eastside Access and Circulation Improvements

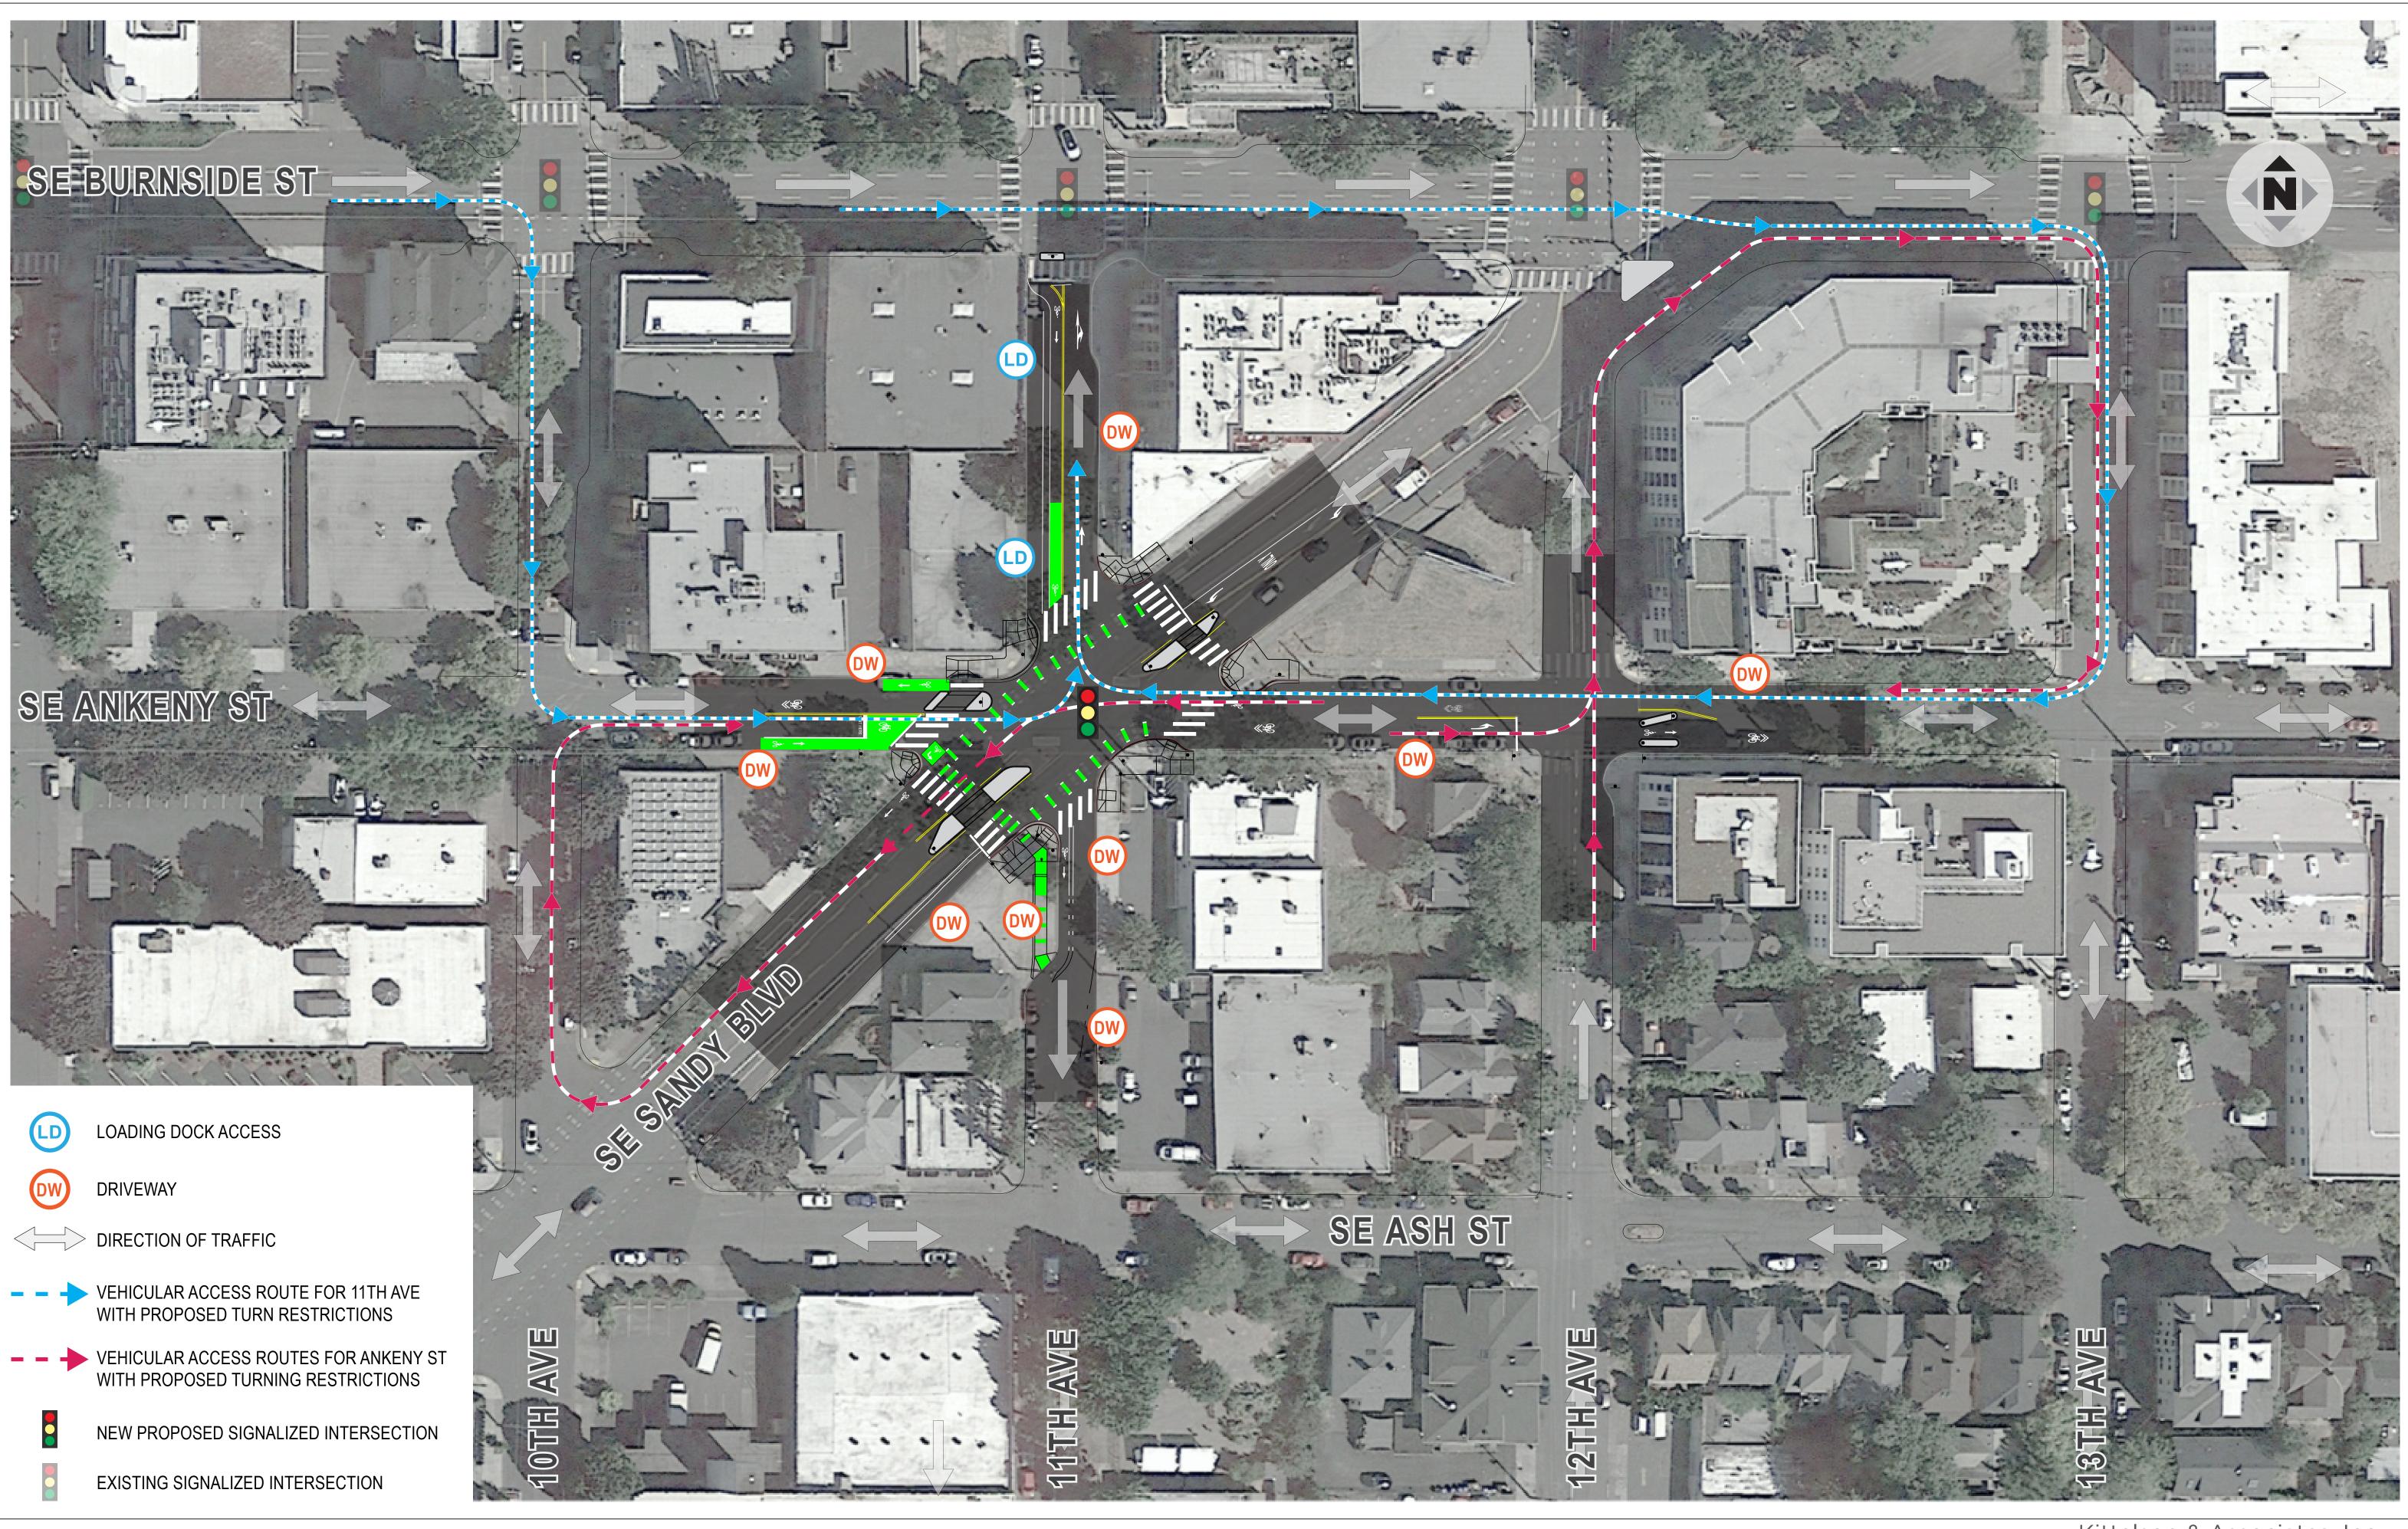

Kittelson & Associates, Inc.