

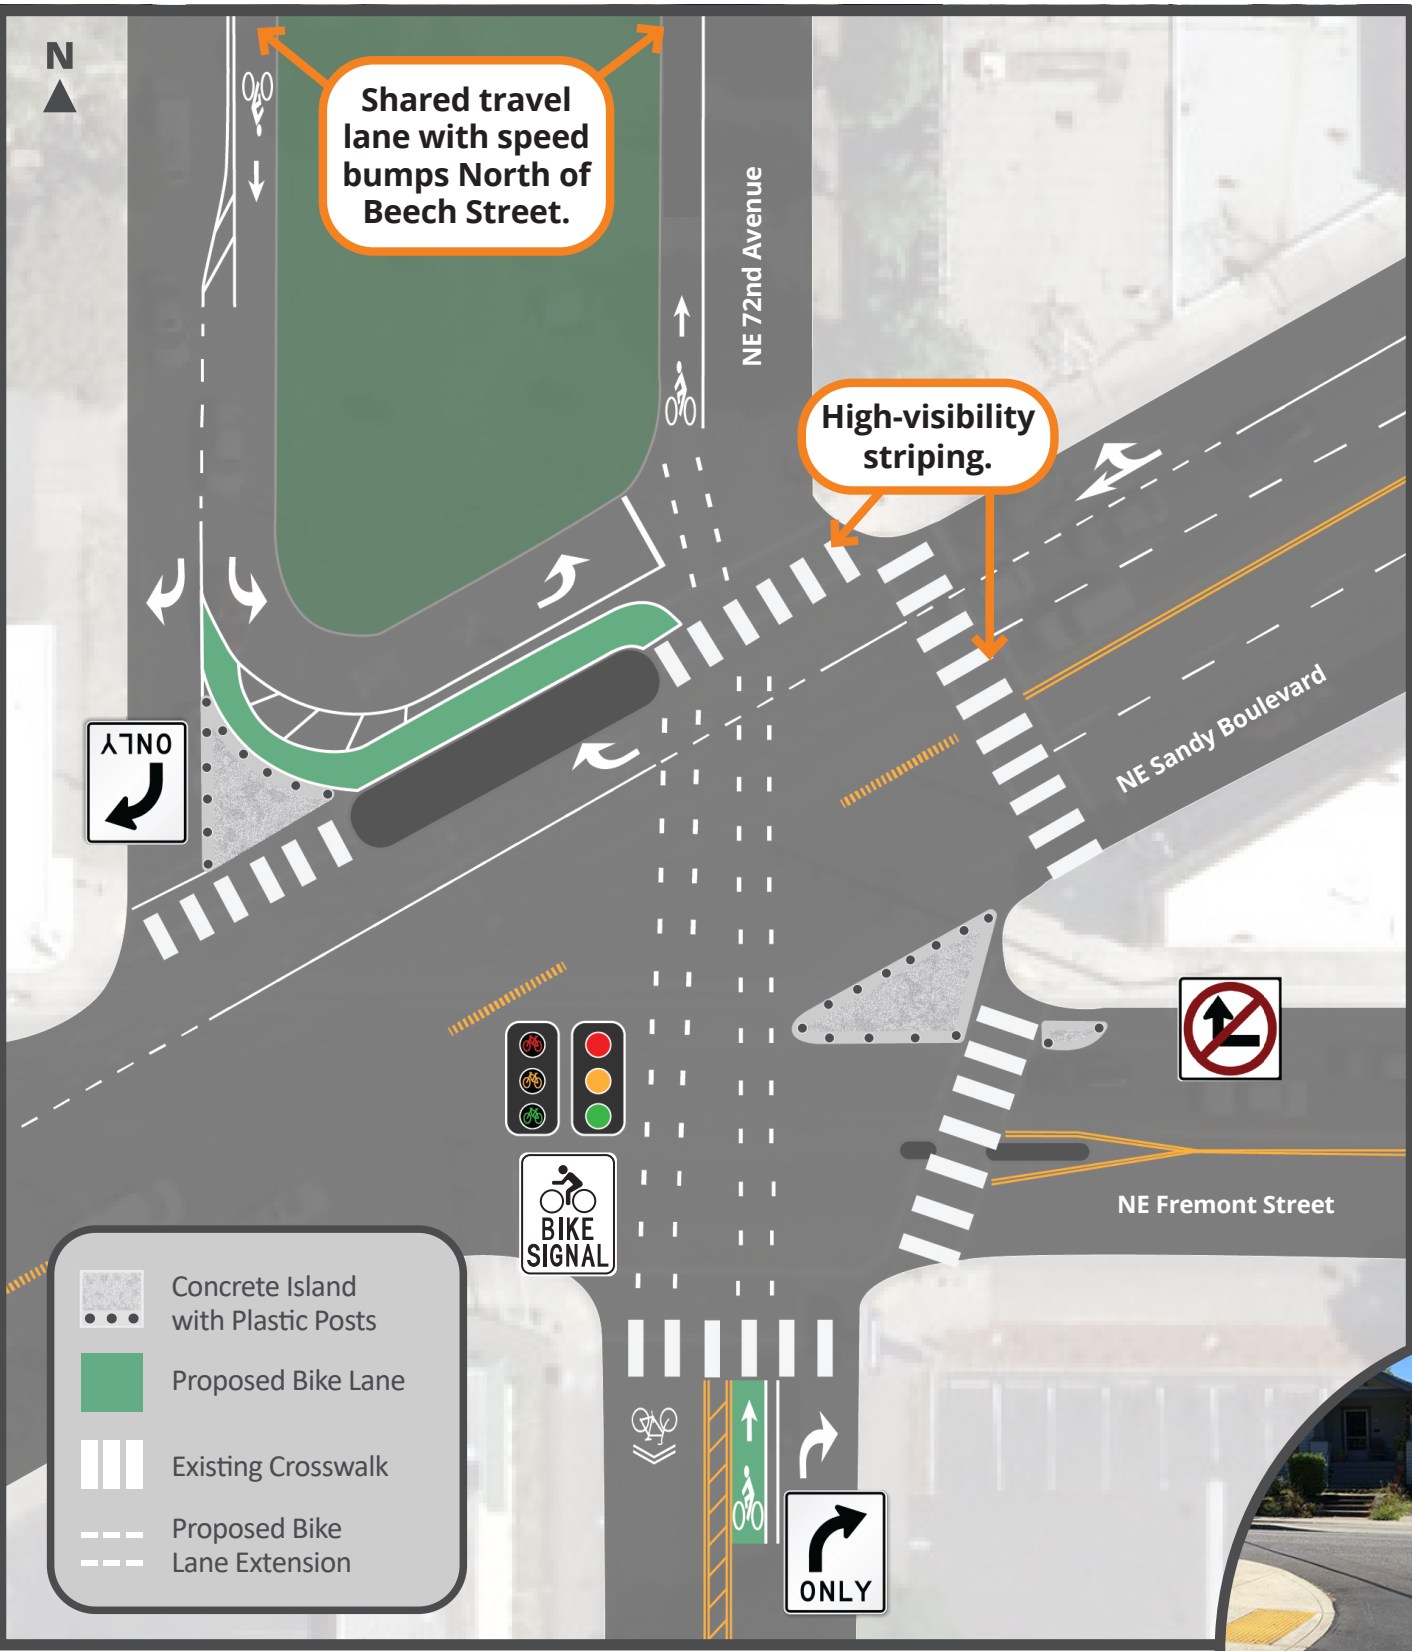
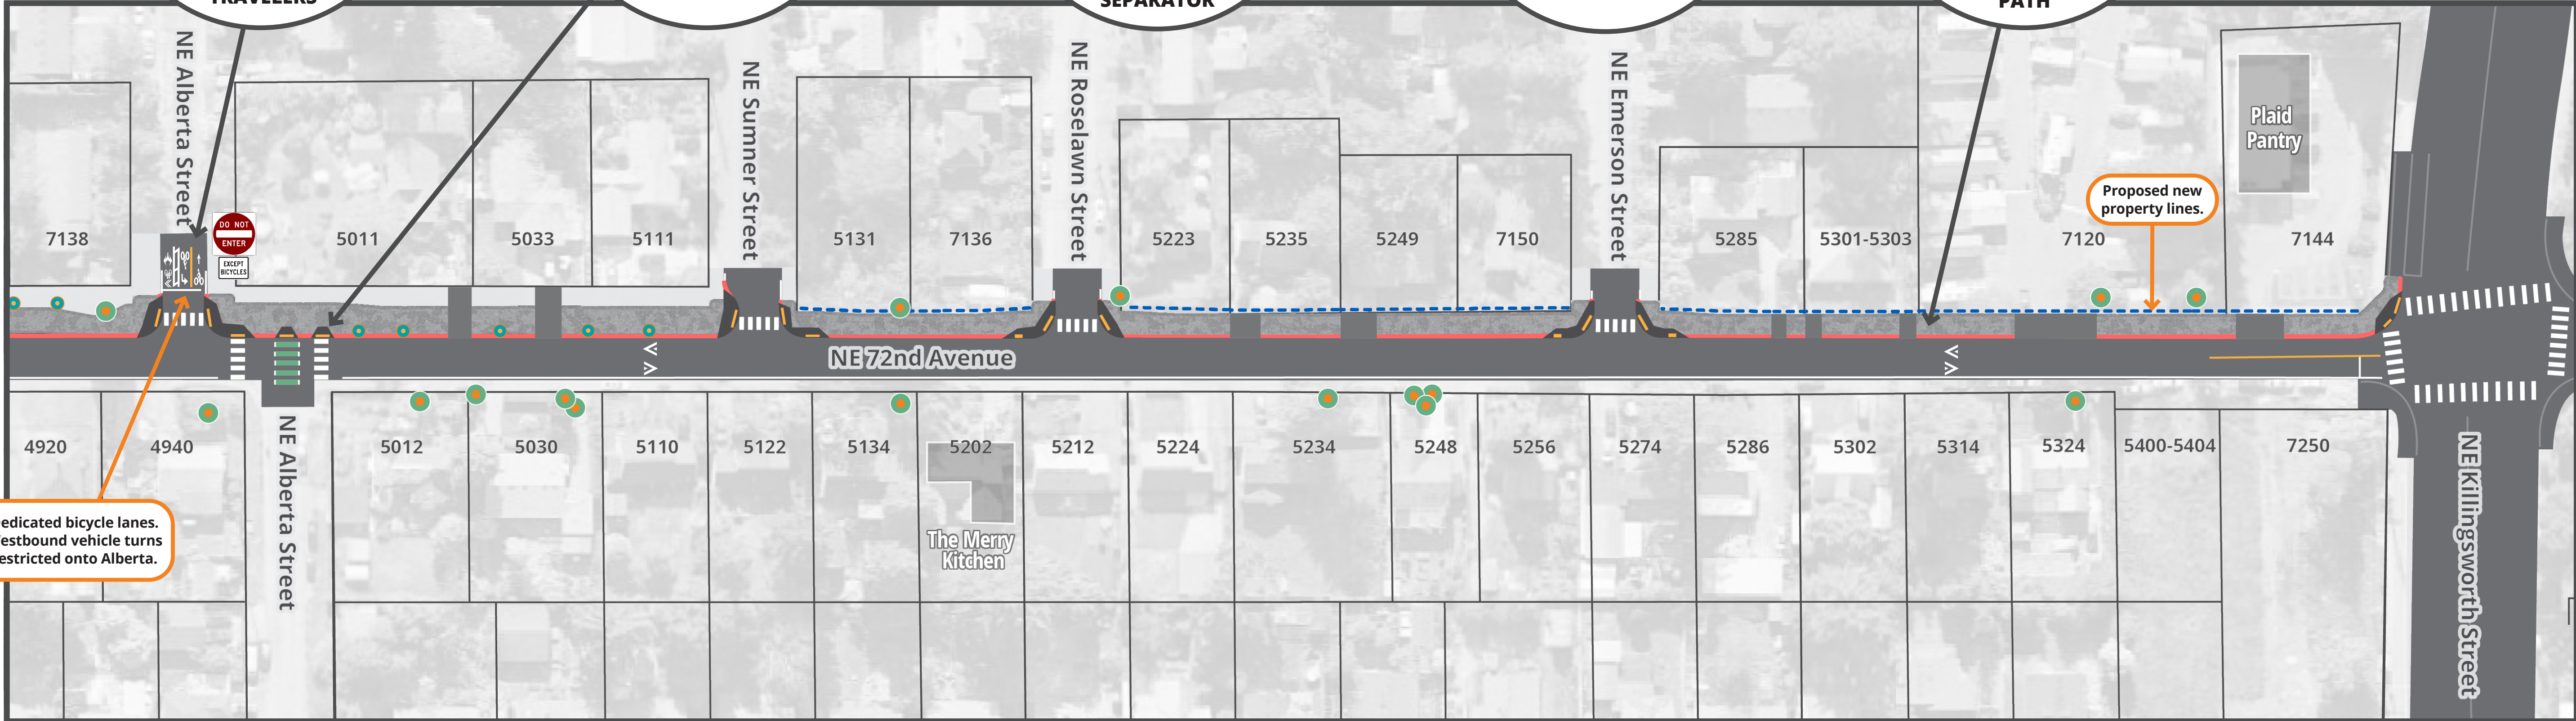


NE 72nd Avenue: Prescott Street to Killingsworth Street

NE 72nd Avenue: Prescott Street to Alberta Street ▶

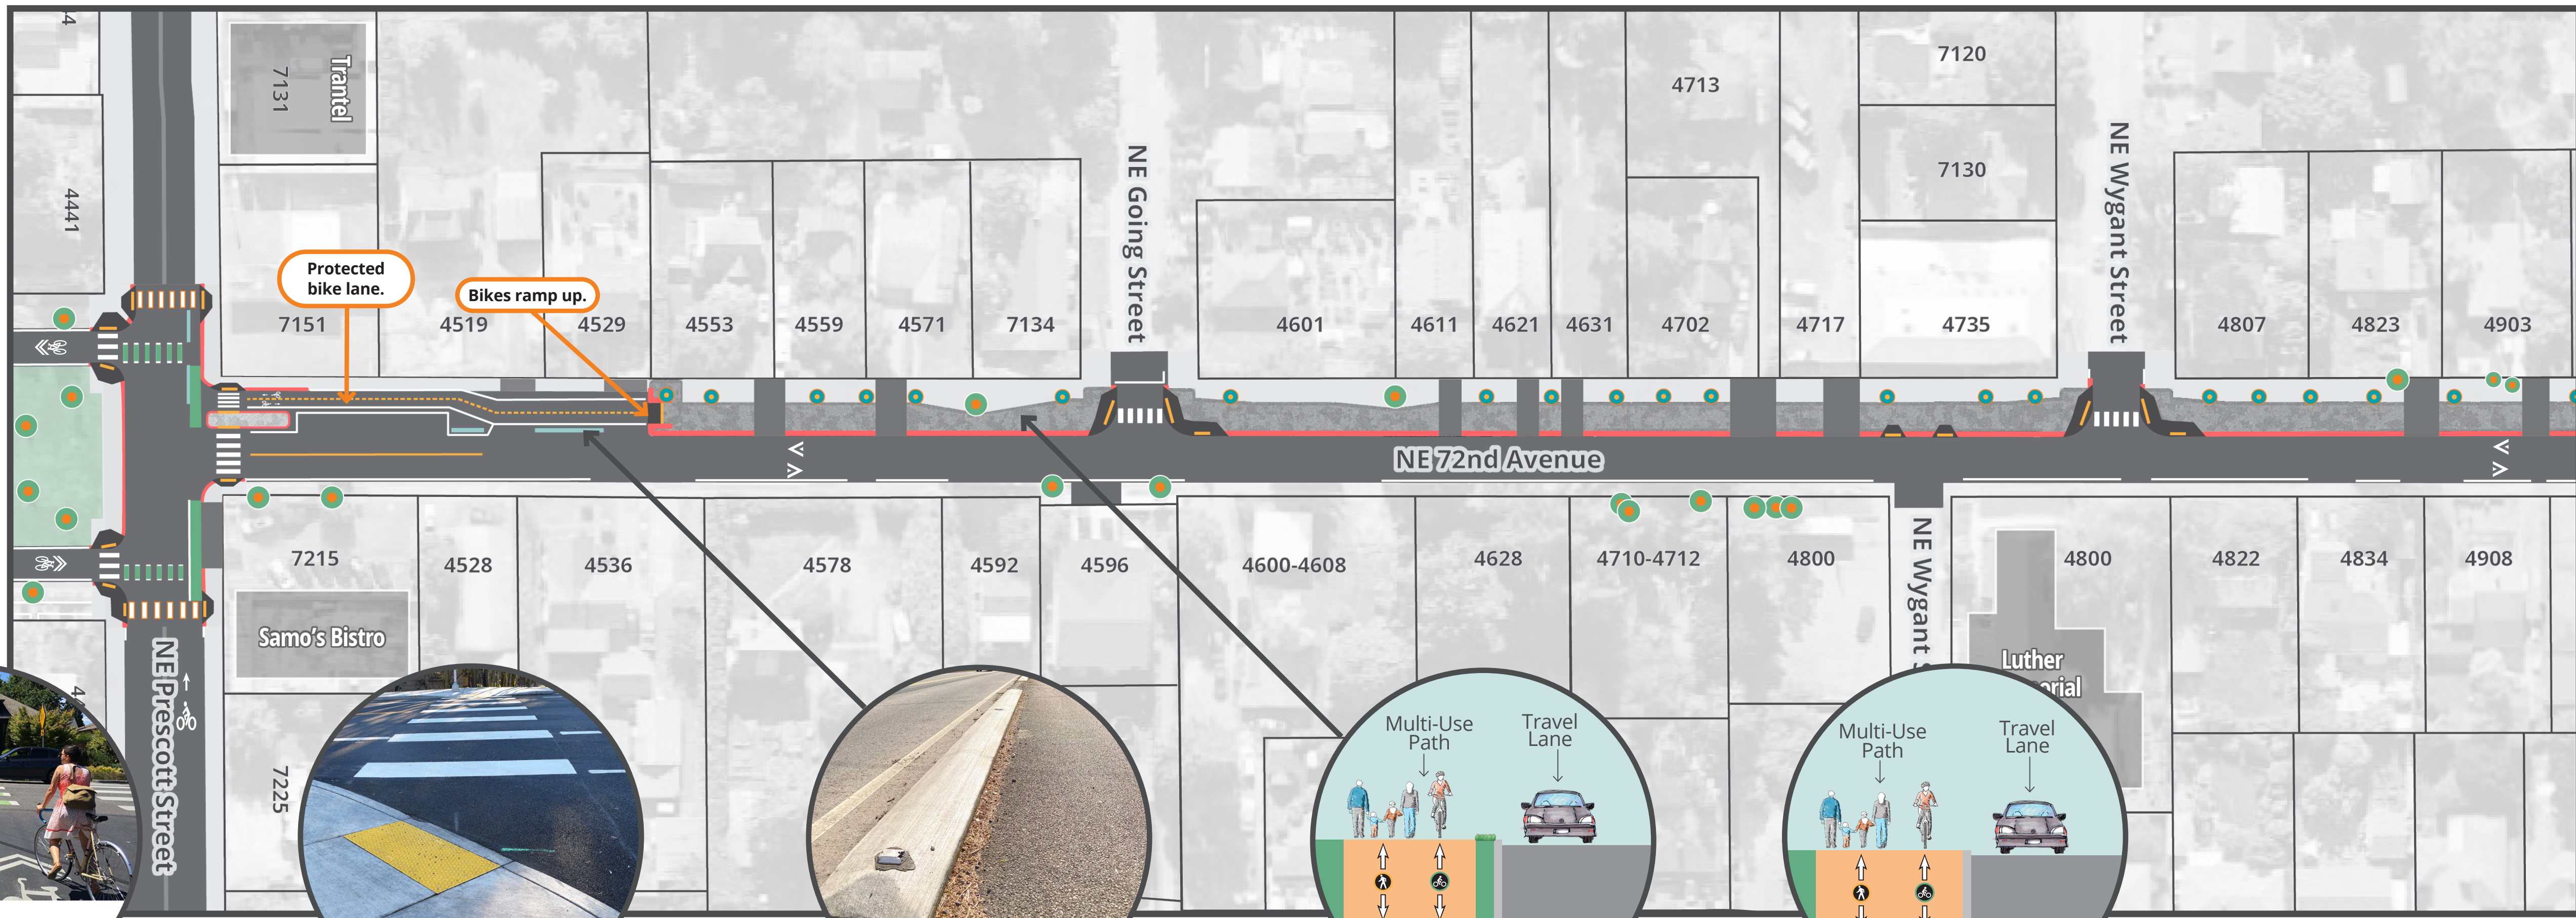

NE 72nd Avenue: Sandy Boulevard and Fremont Street
INTERSECTION IMPROVEMENTS: 60% DESIGN PLANS

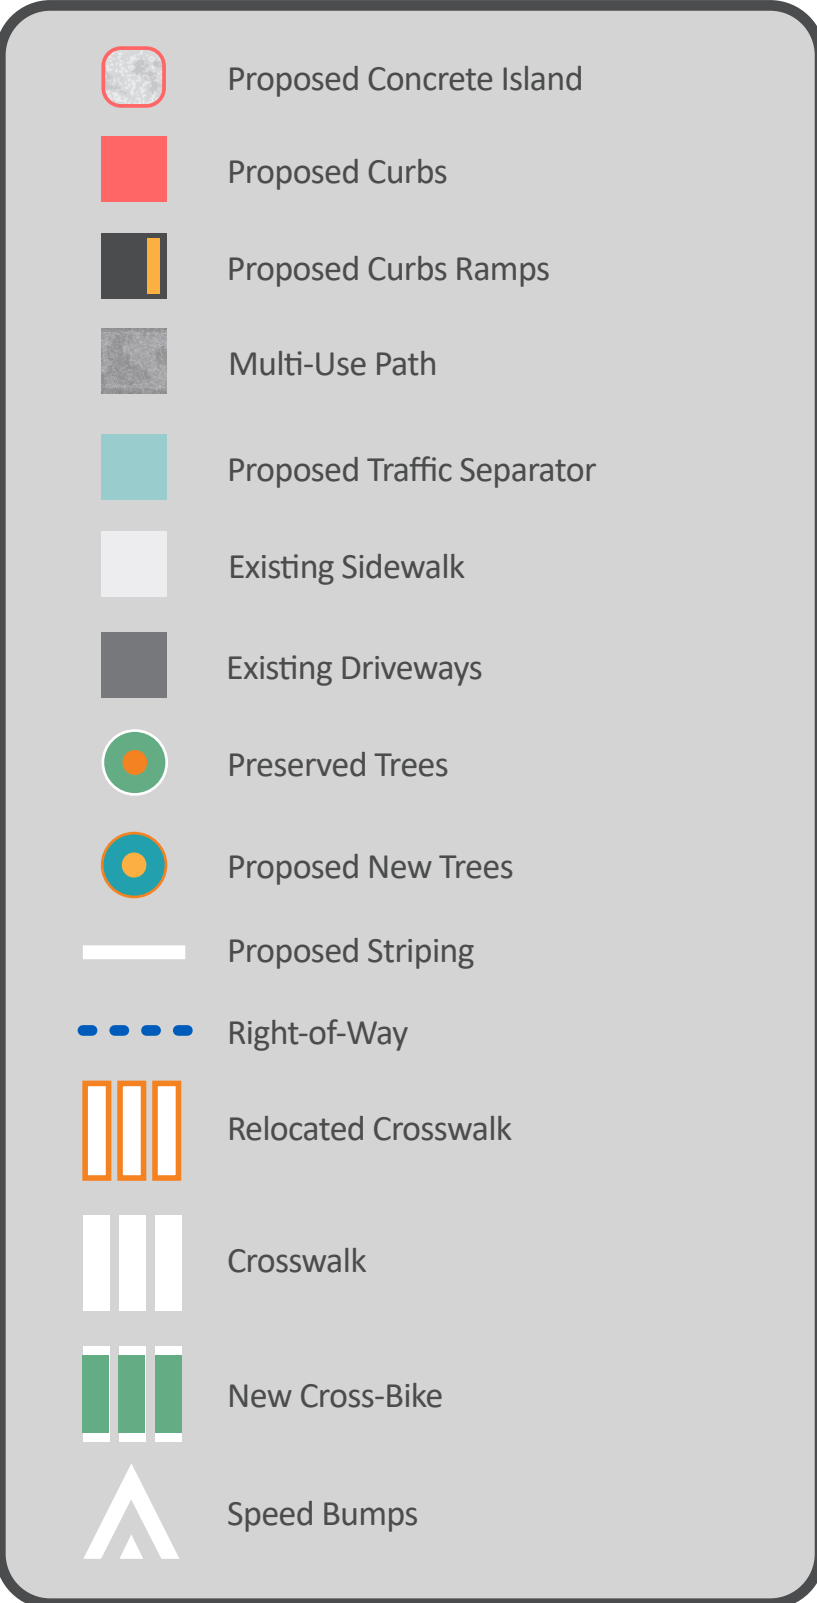

NE 72nd Avenue: Alberta Street to Killingsworth Street ▶

70s GREENWAY: CULLY CONNECTOR NE Killingsworth Street to Sandy Boulevard – 60% Design Plans