



Proposed Buffered Bike Lane: SW Oak - Stark

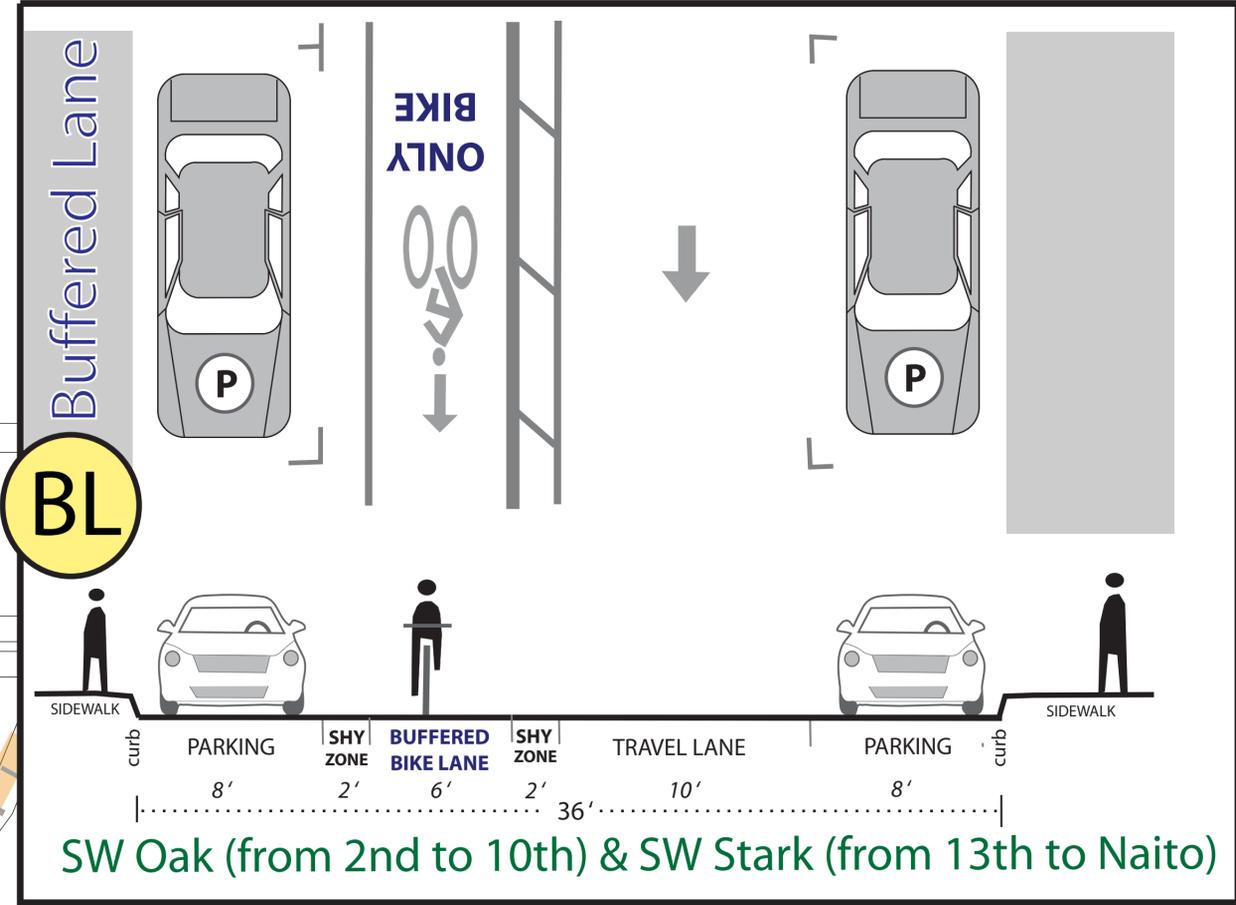

CITY OF PORTLAND
BUREAU OF TRANSPORTATION

5/21/09

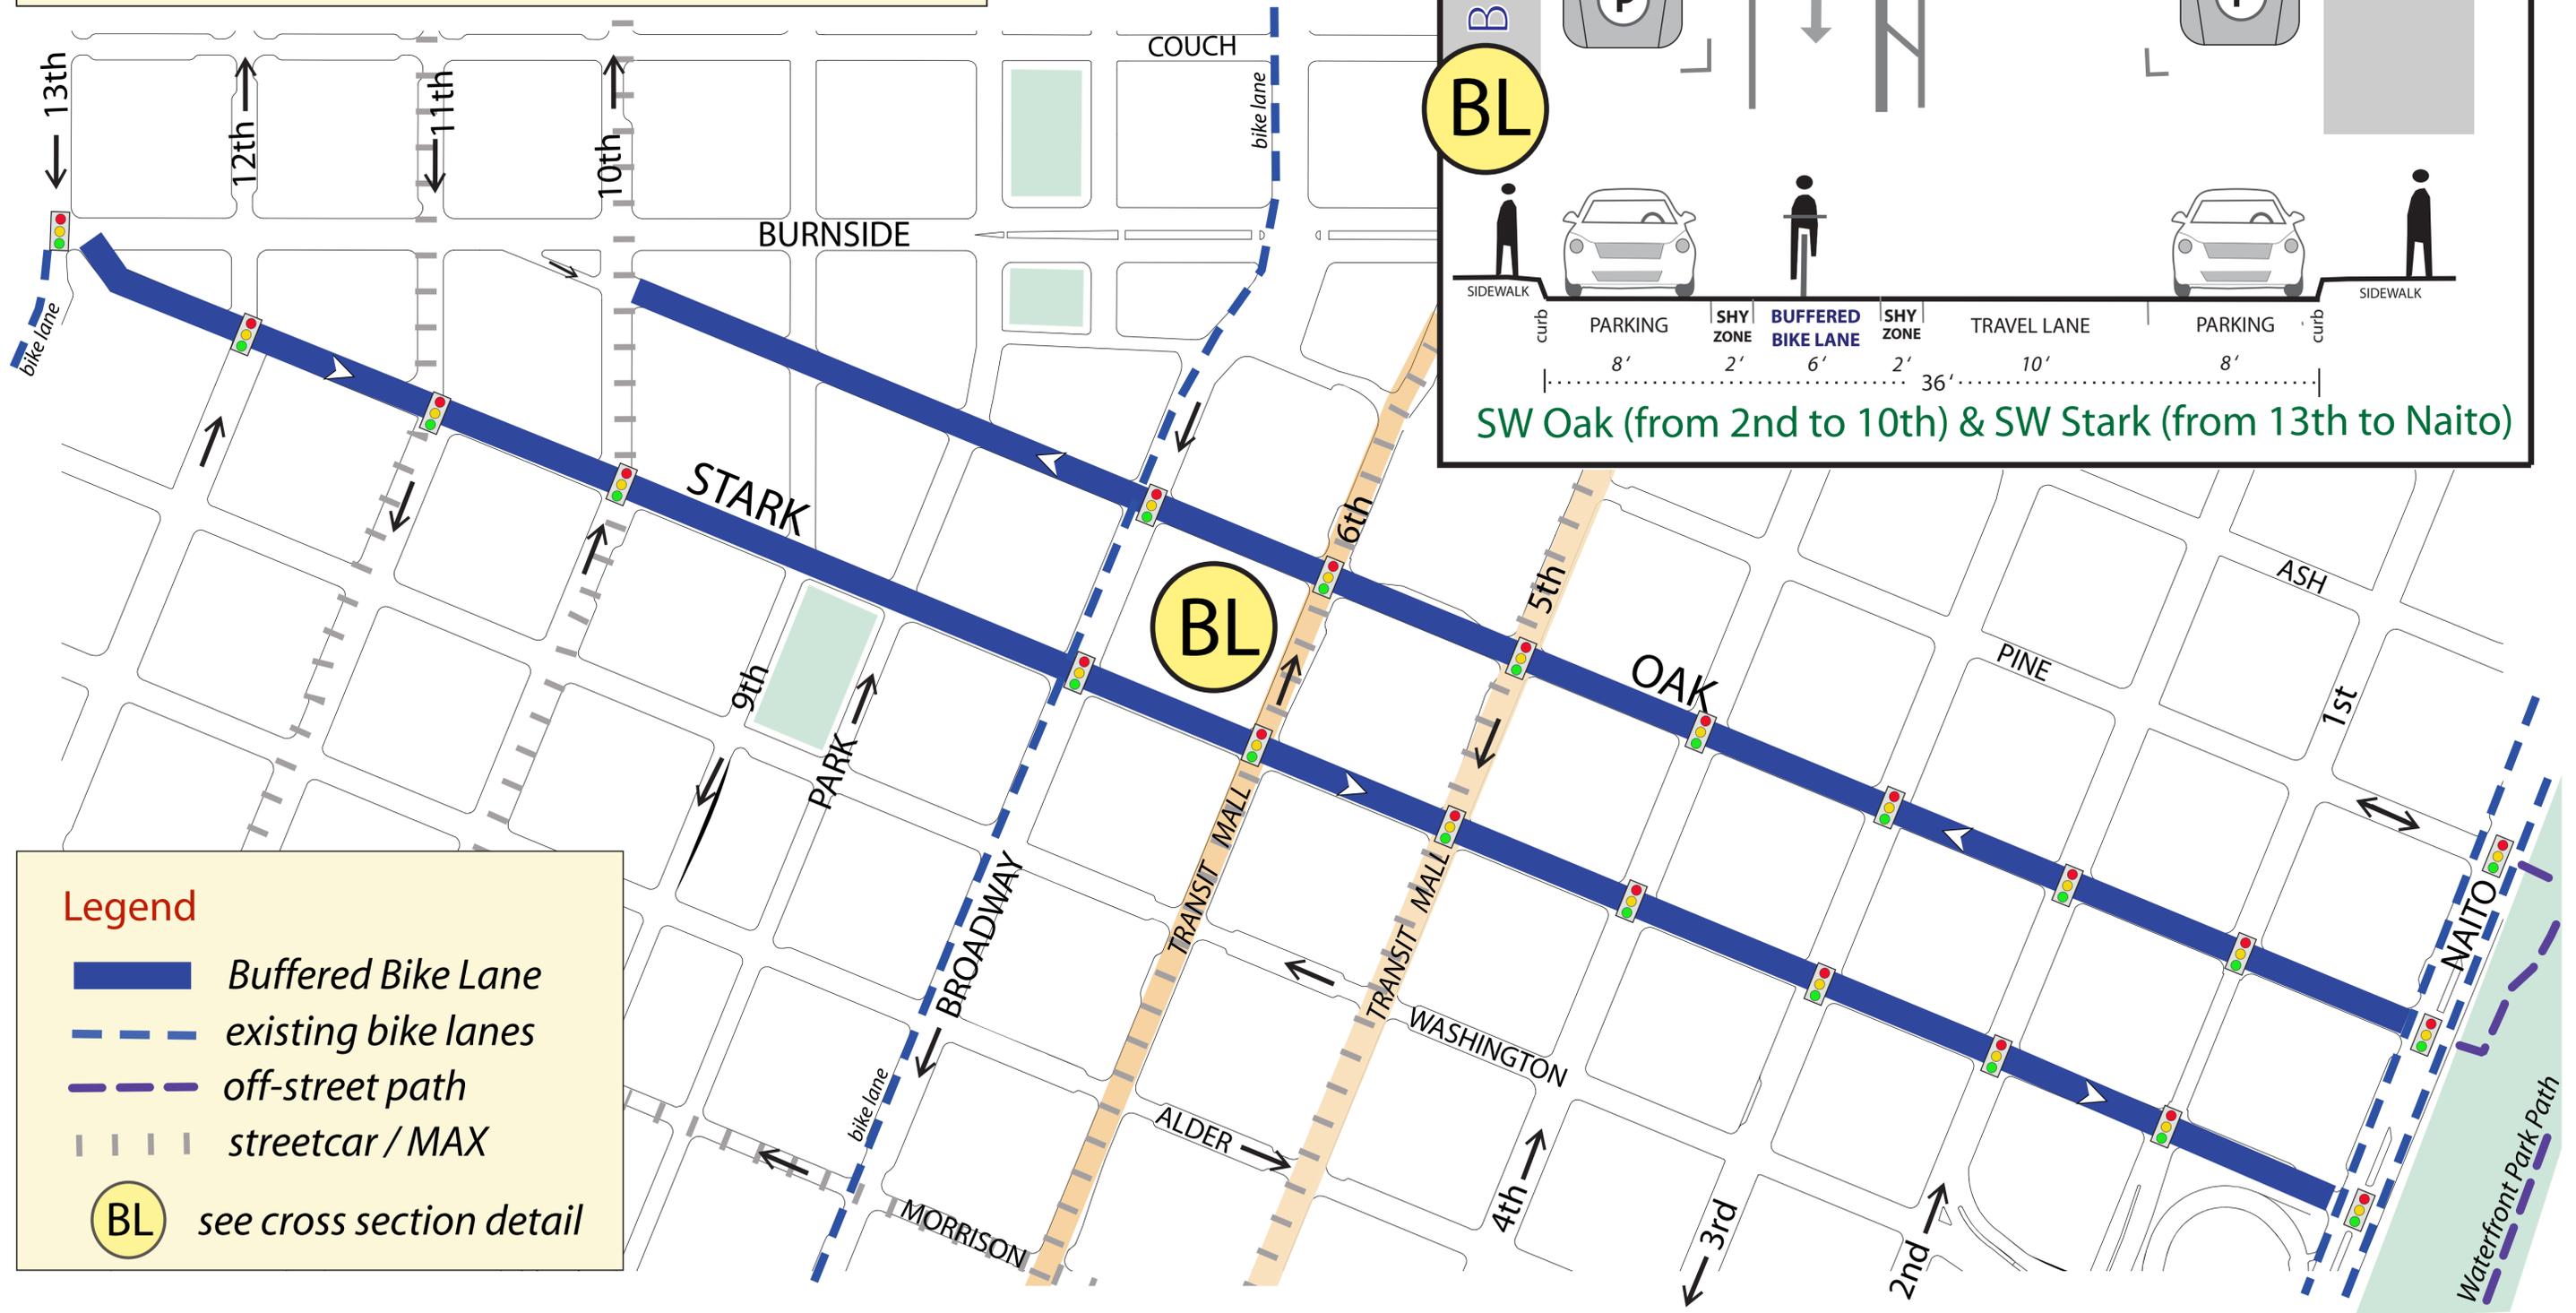

Legend

- Buffered Bike Lane
- existing bike lanes
- off-street path
- streetcar / MAX
- see cross section detail