



LEGEND


#

PHOTO ID REFERENCE
(SEE PHOTO BOARDS 1 & 2)

IMPROVED ROAD

UNIMPROVED ROADS
WITHIN PROJECT

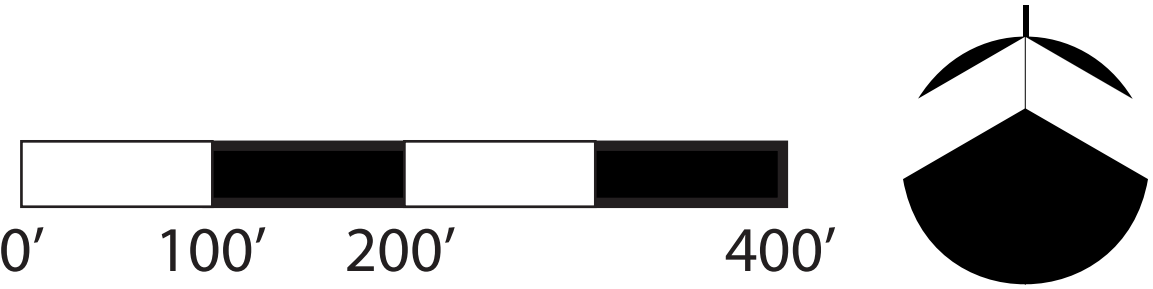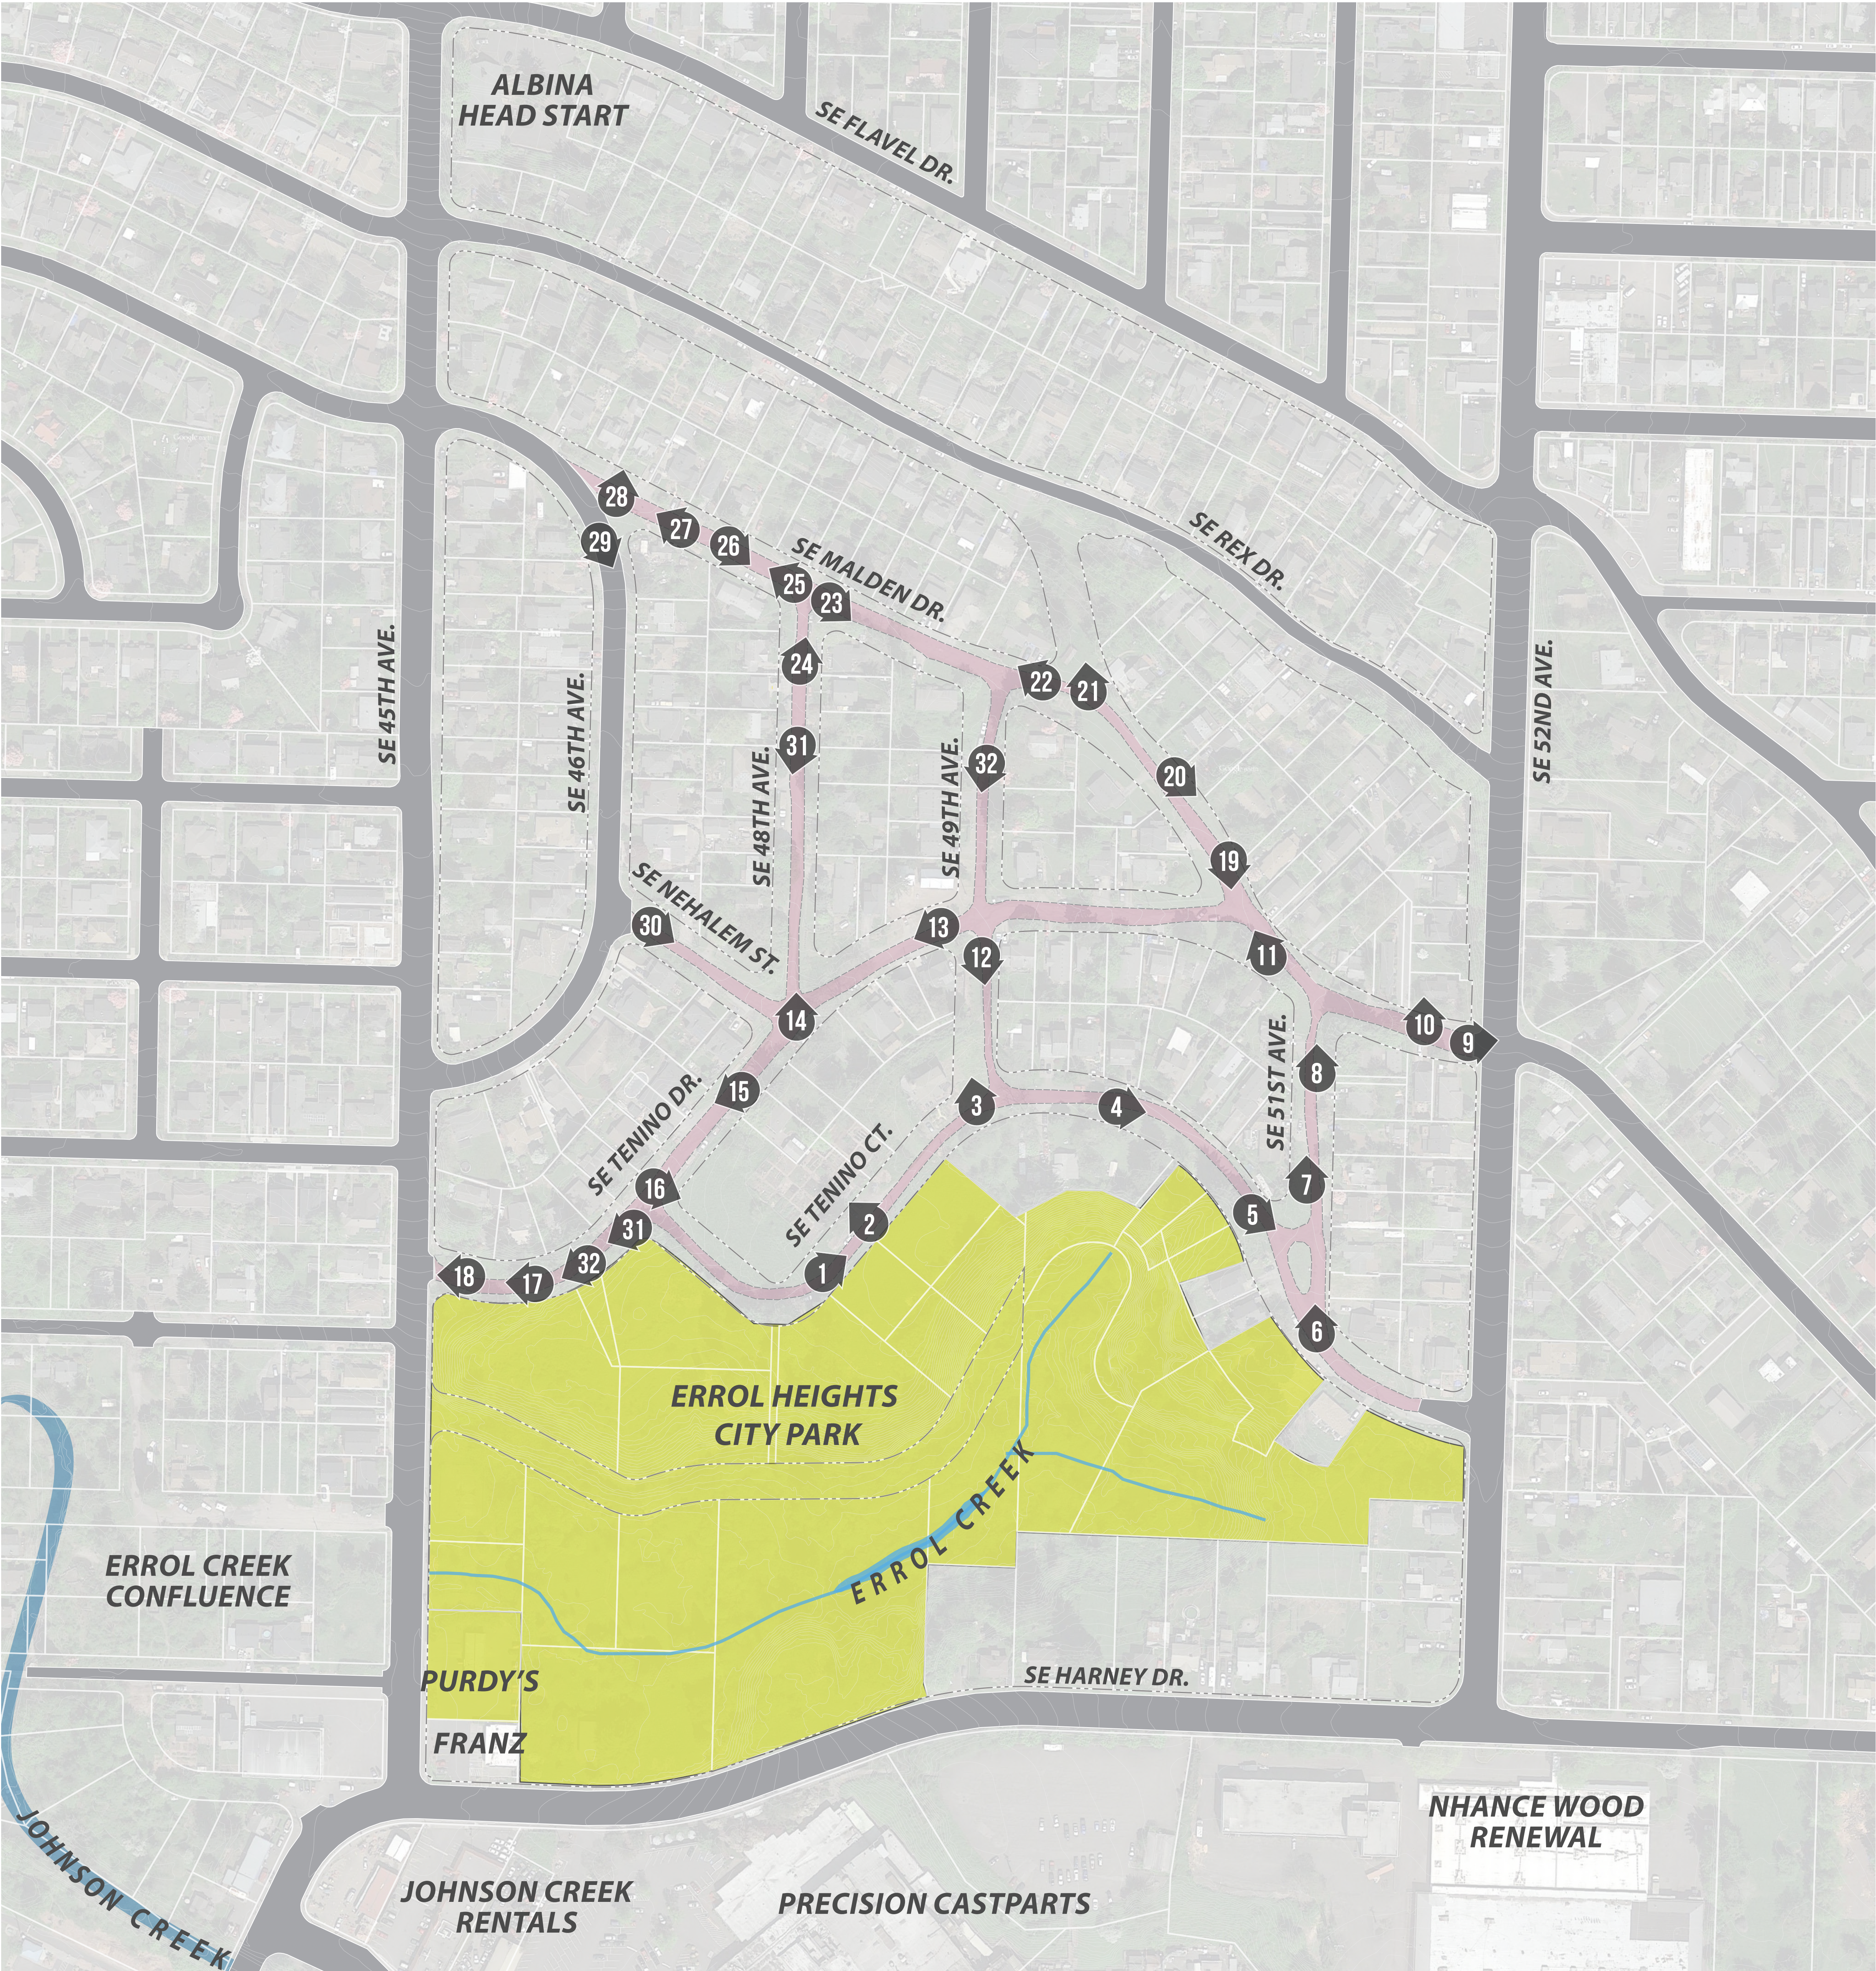

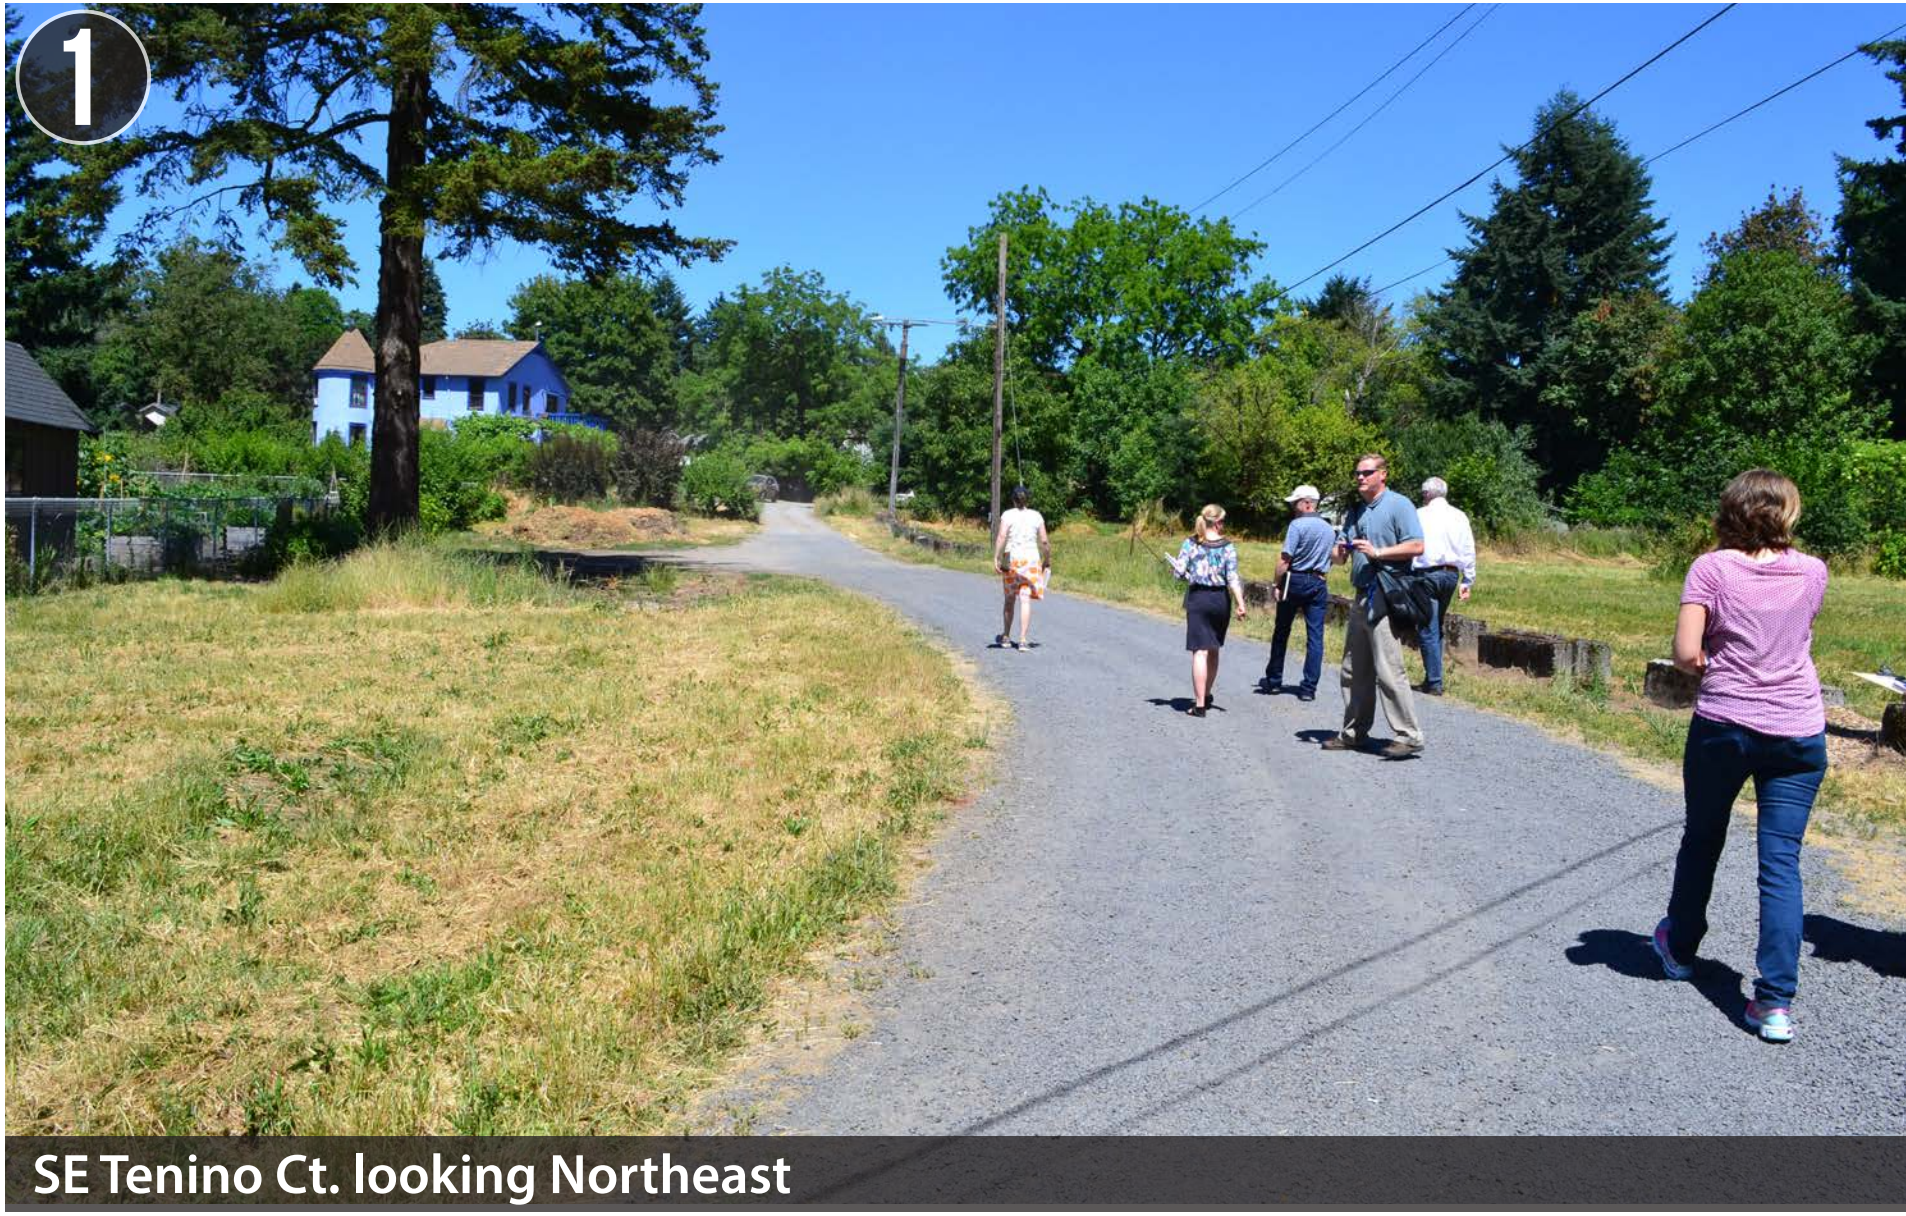


SE Tenino Ct. looking Northeast



SE Tenino Ct. looking Northwest



SE 48th Ave. looking North

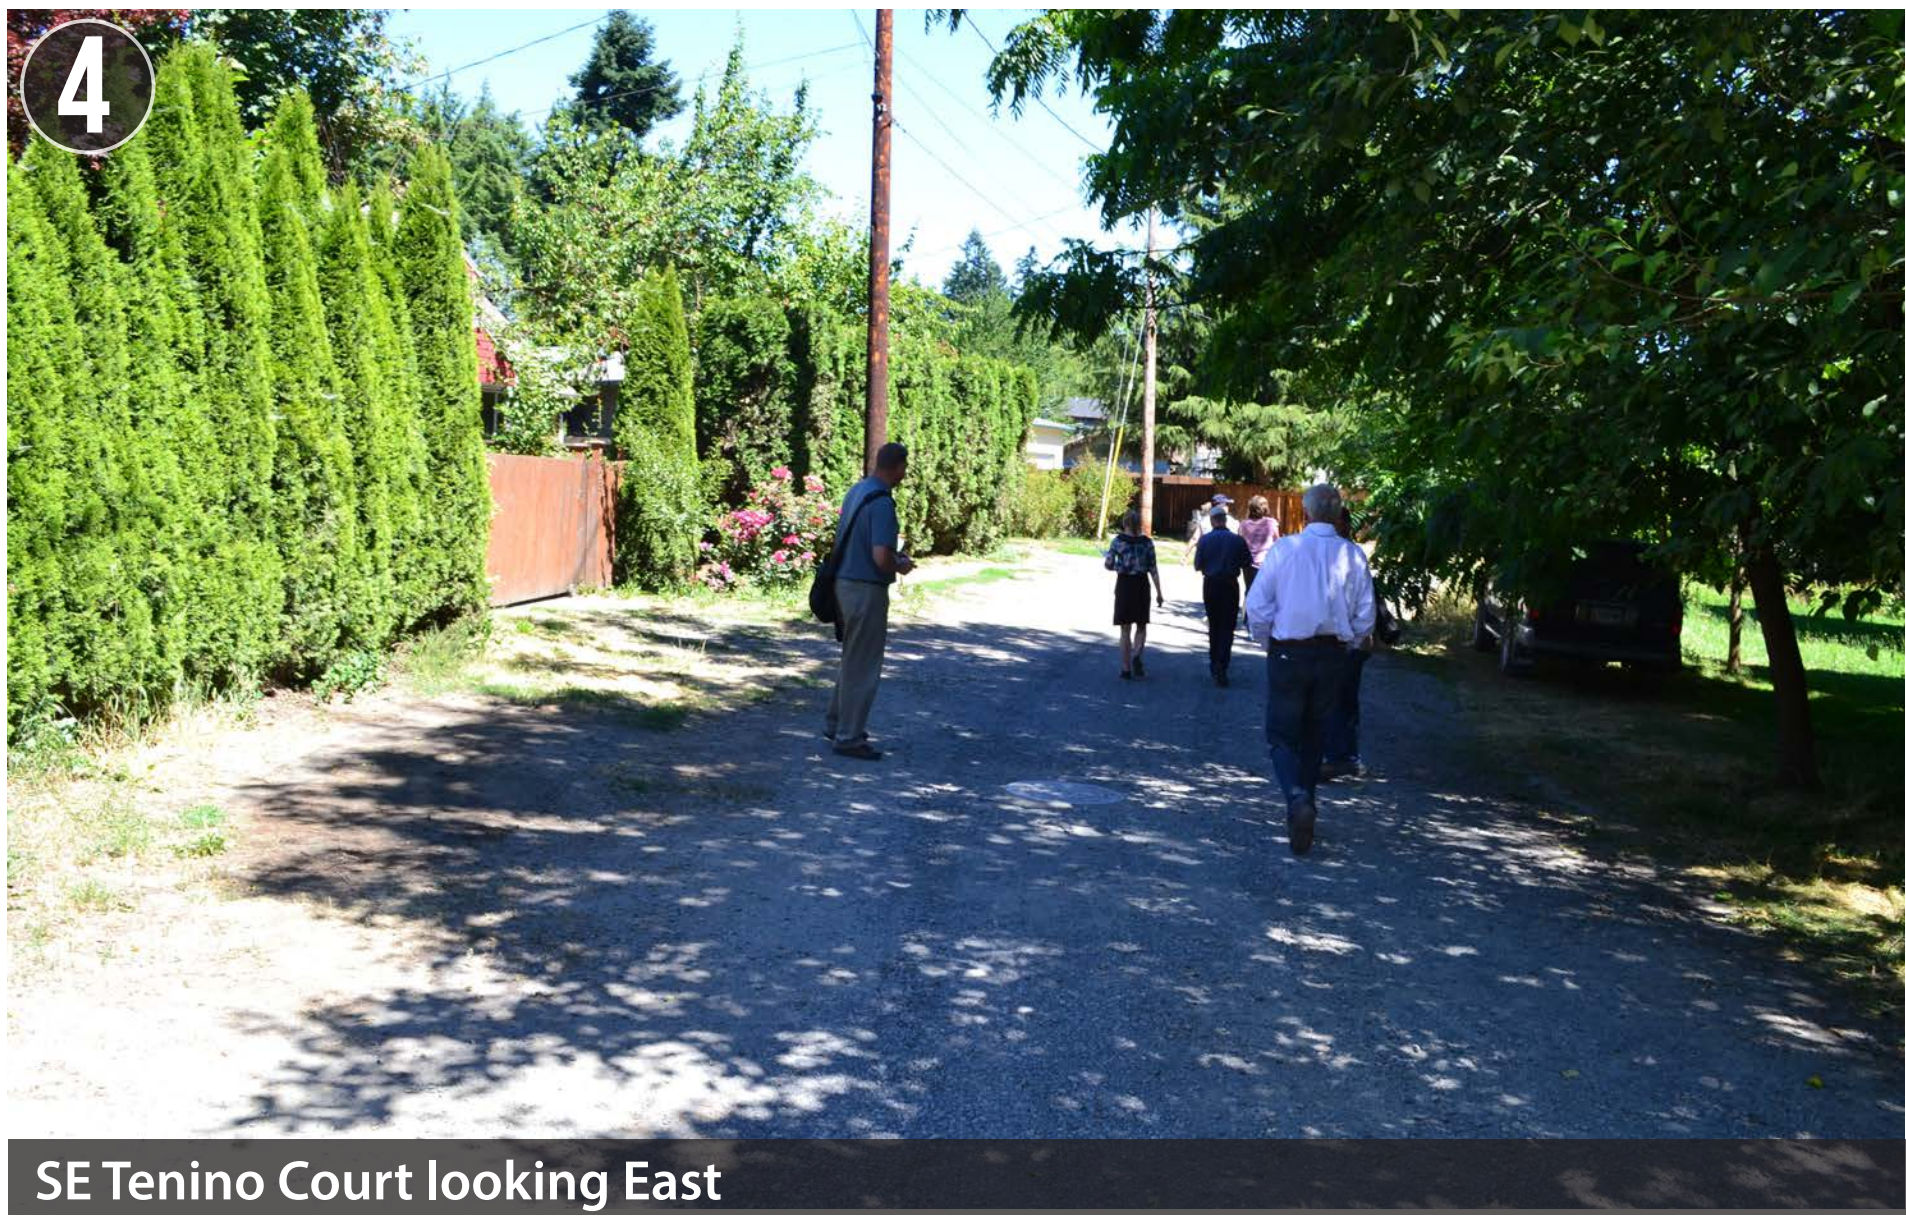

SE Tenino Court looking East



Intersection of SE Tenino Ct. and SE 51st Ave. looking Southeast



Intersection of SE Tenino Ct. and SE 51st Ave.




SE 51st Ave. looking North



SE 51st Ave. looking North



SE Malden Dr. looking toward 52nd Ave.

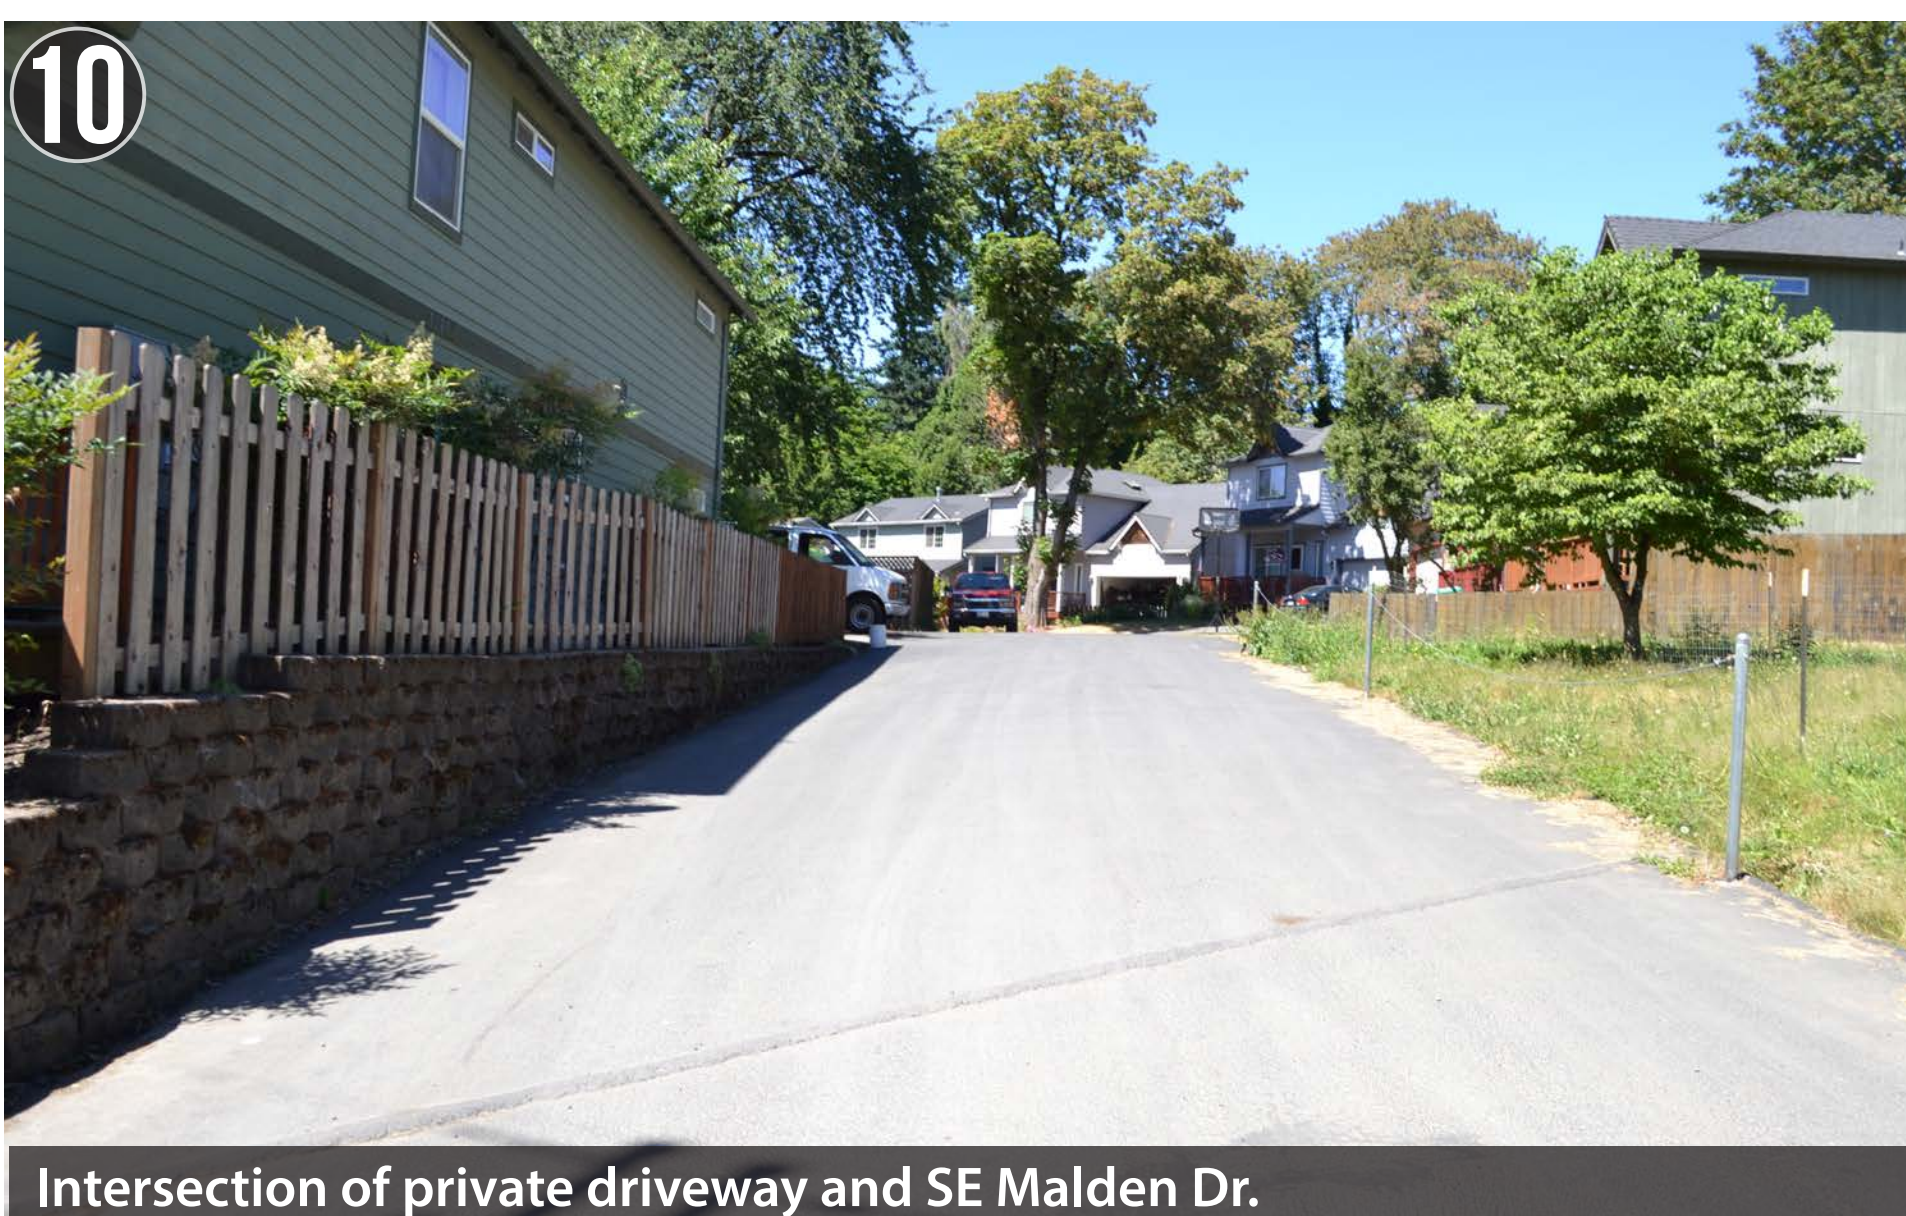

Intersection of private driveway and SE Malden Dr.



SE Malden Dr. looking Northwest



SE 49th Ave. looking south



SE Tenino Dr. and SE 51st Ave. looking Southwest-noticeable erosion of right-of-way









SE 48th Ave. looking North




SE 51st Ave. looking North




SE Tenino Dr. looking toward Errol Heights Park

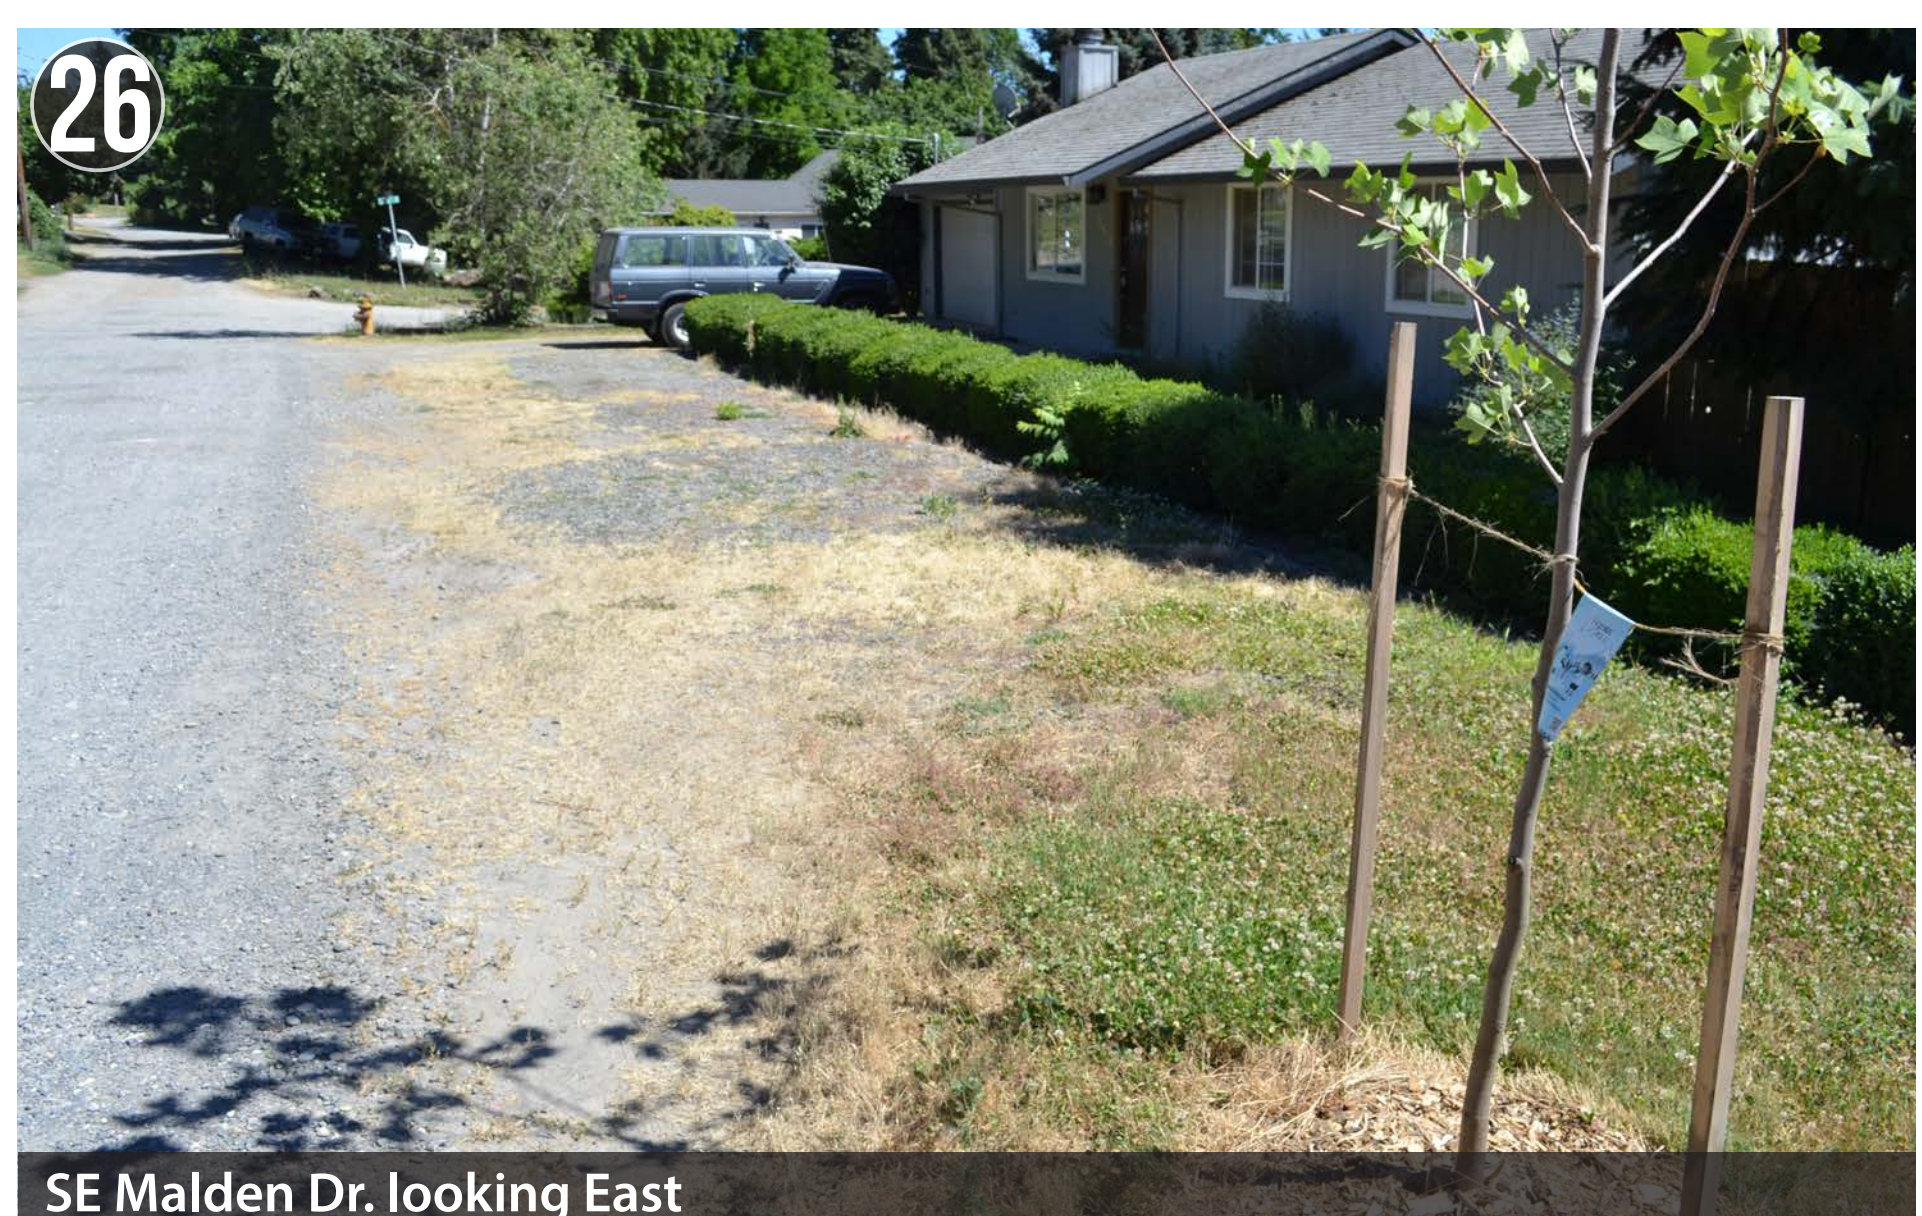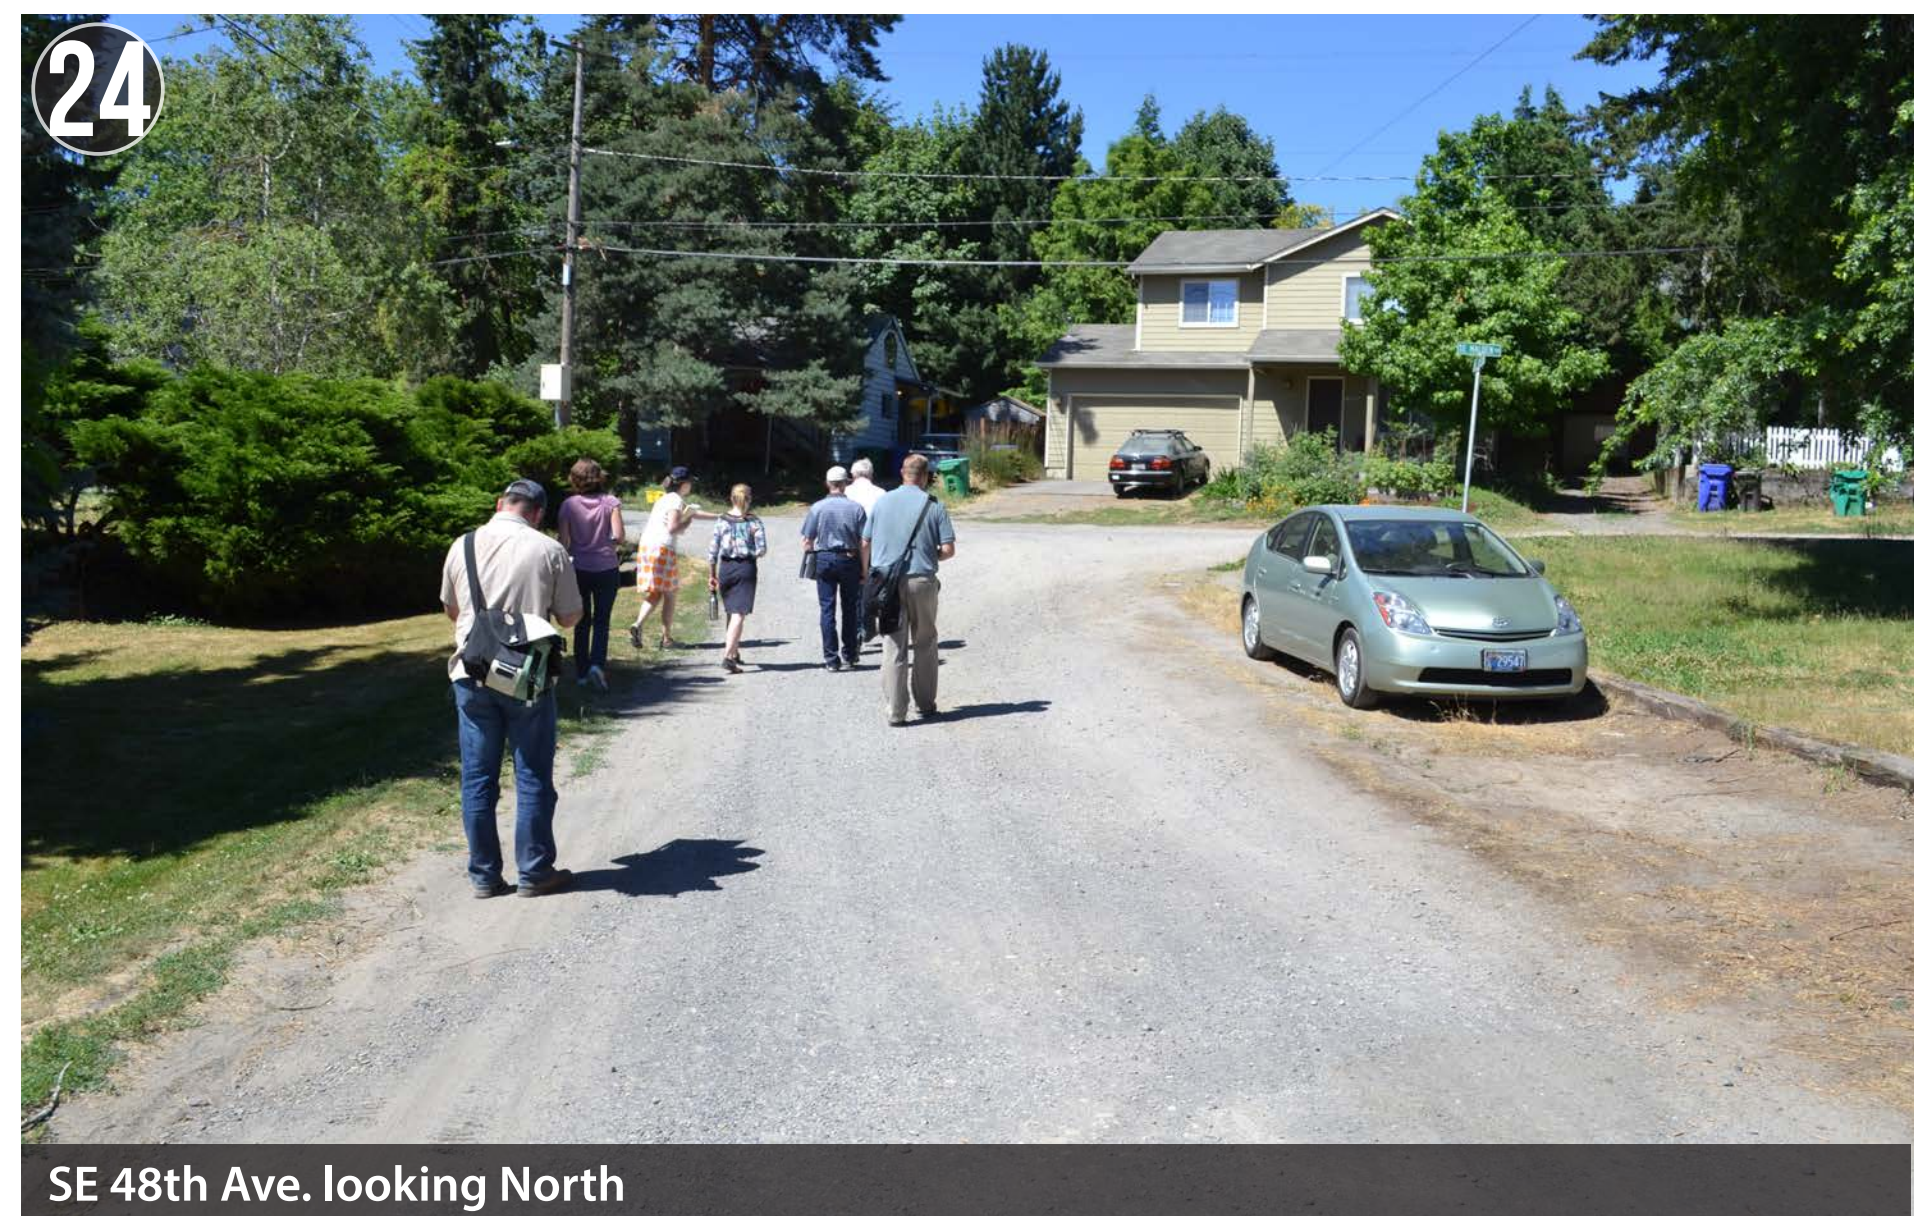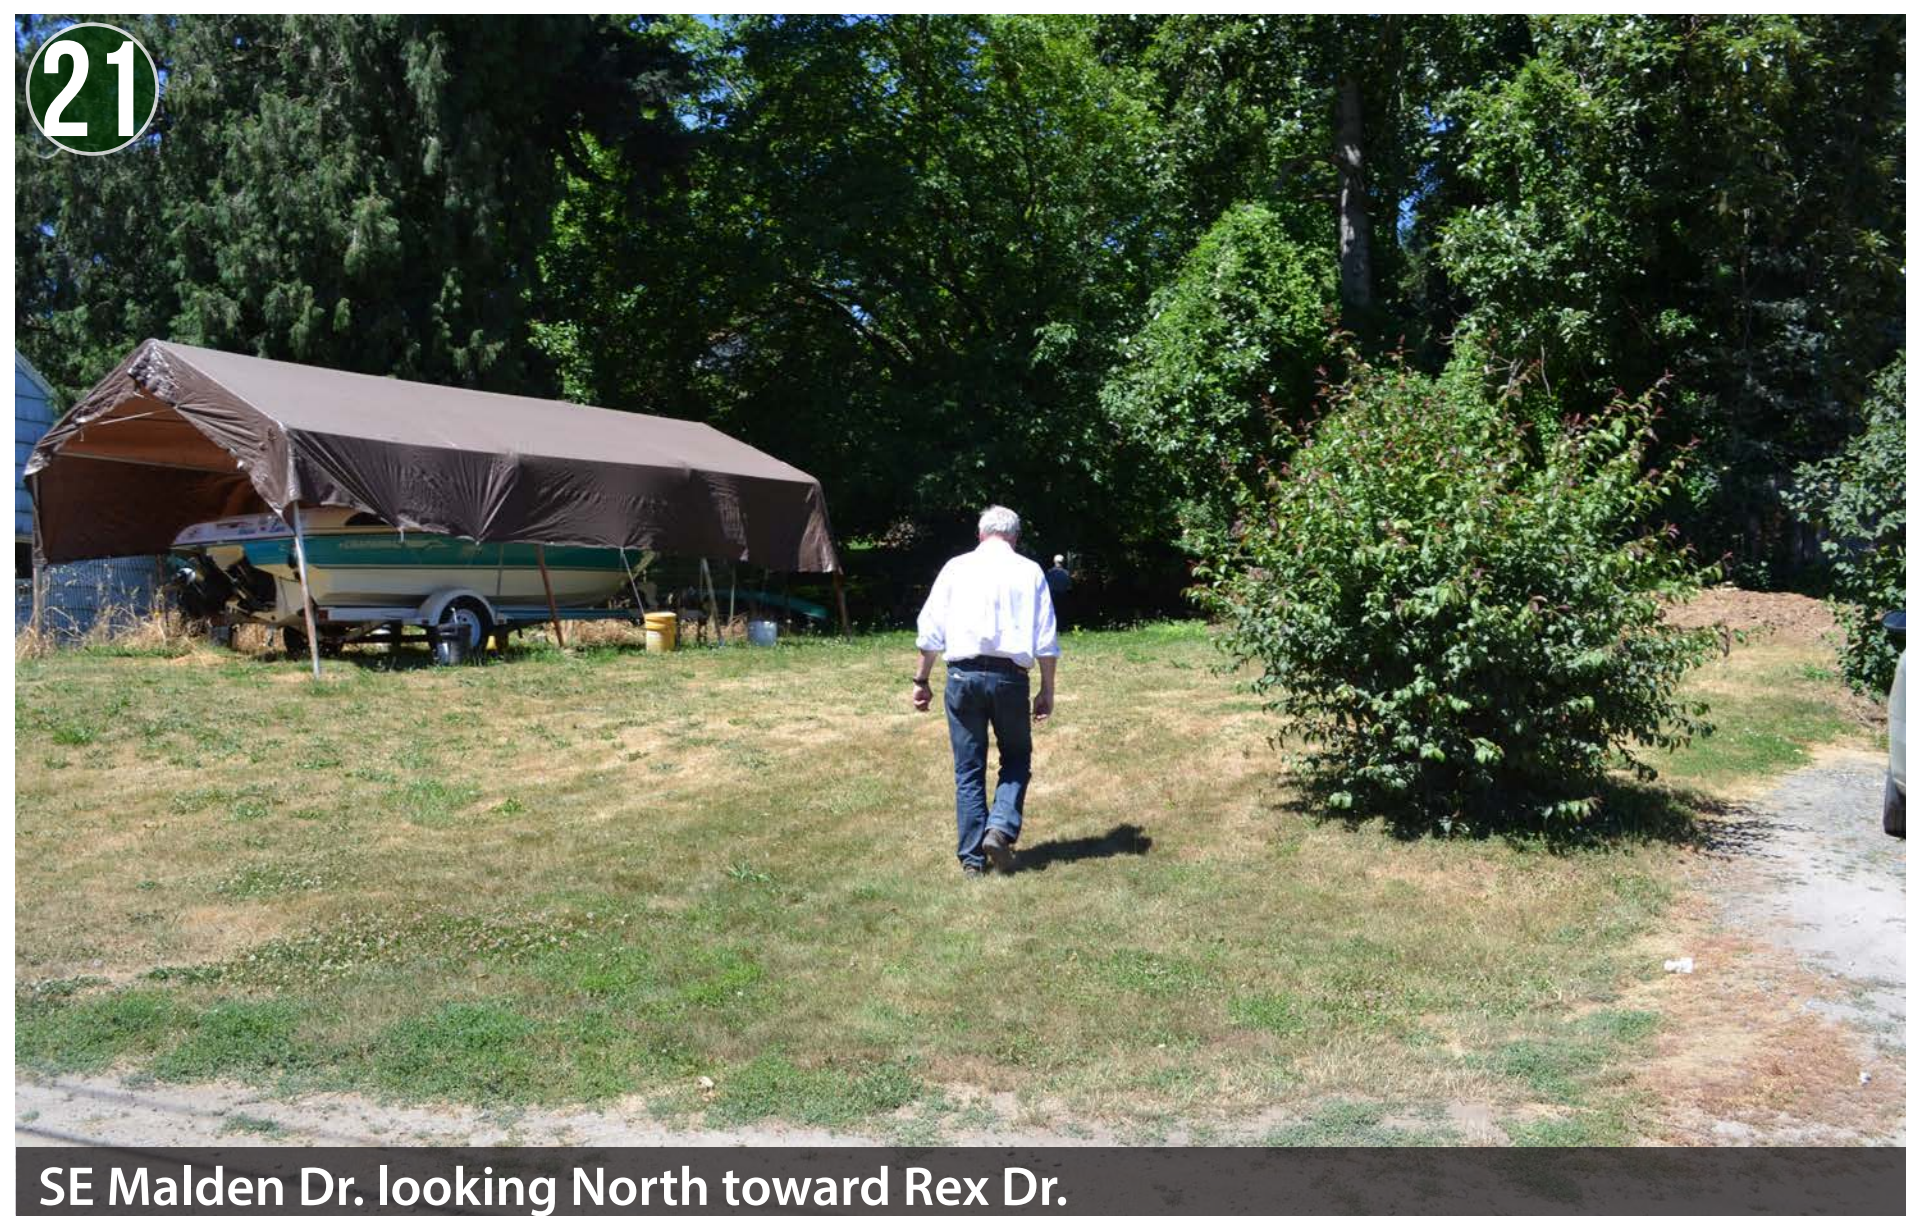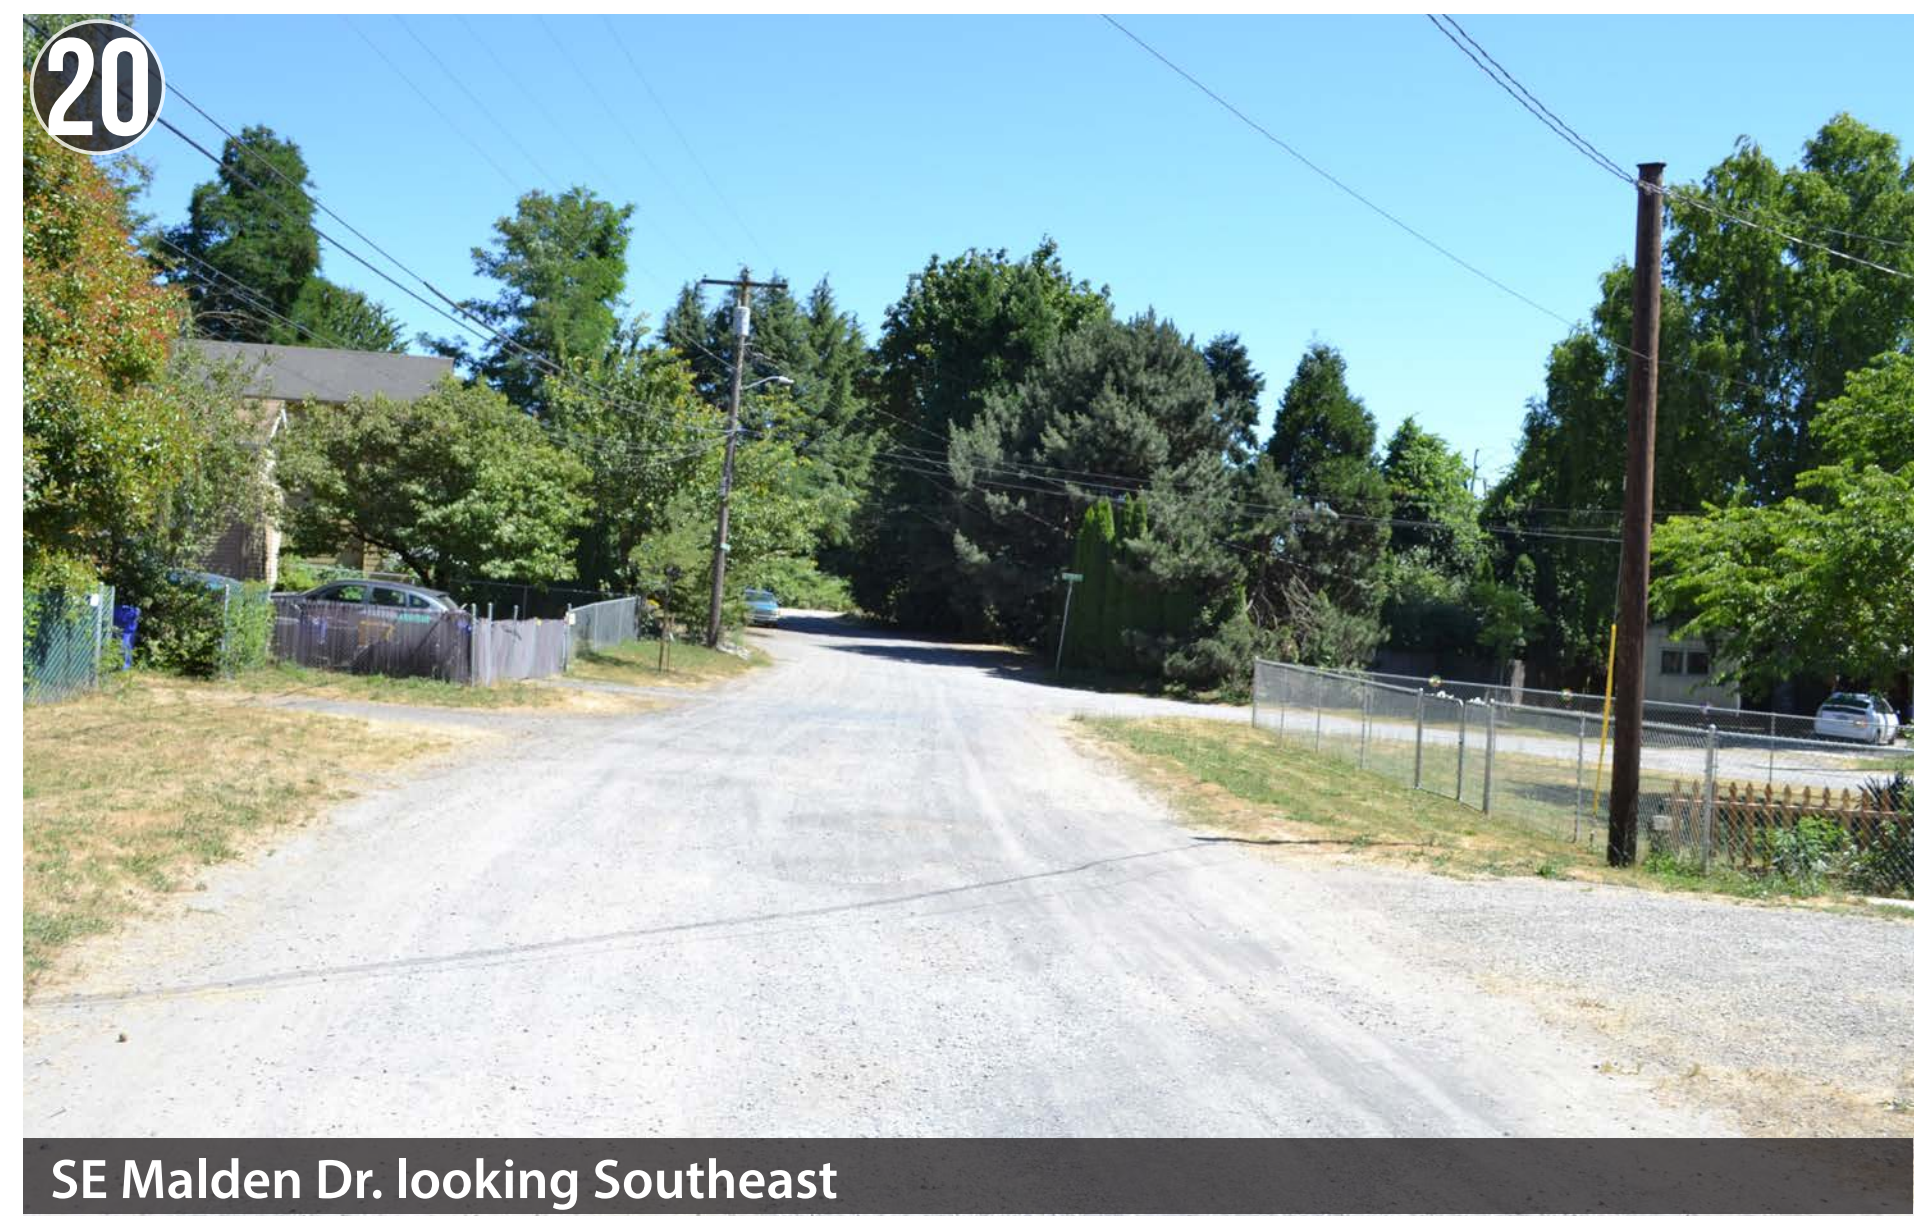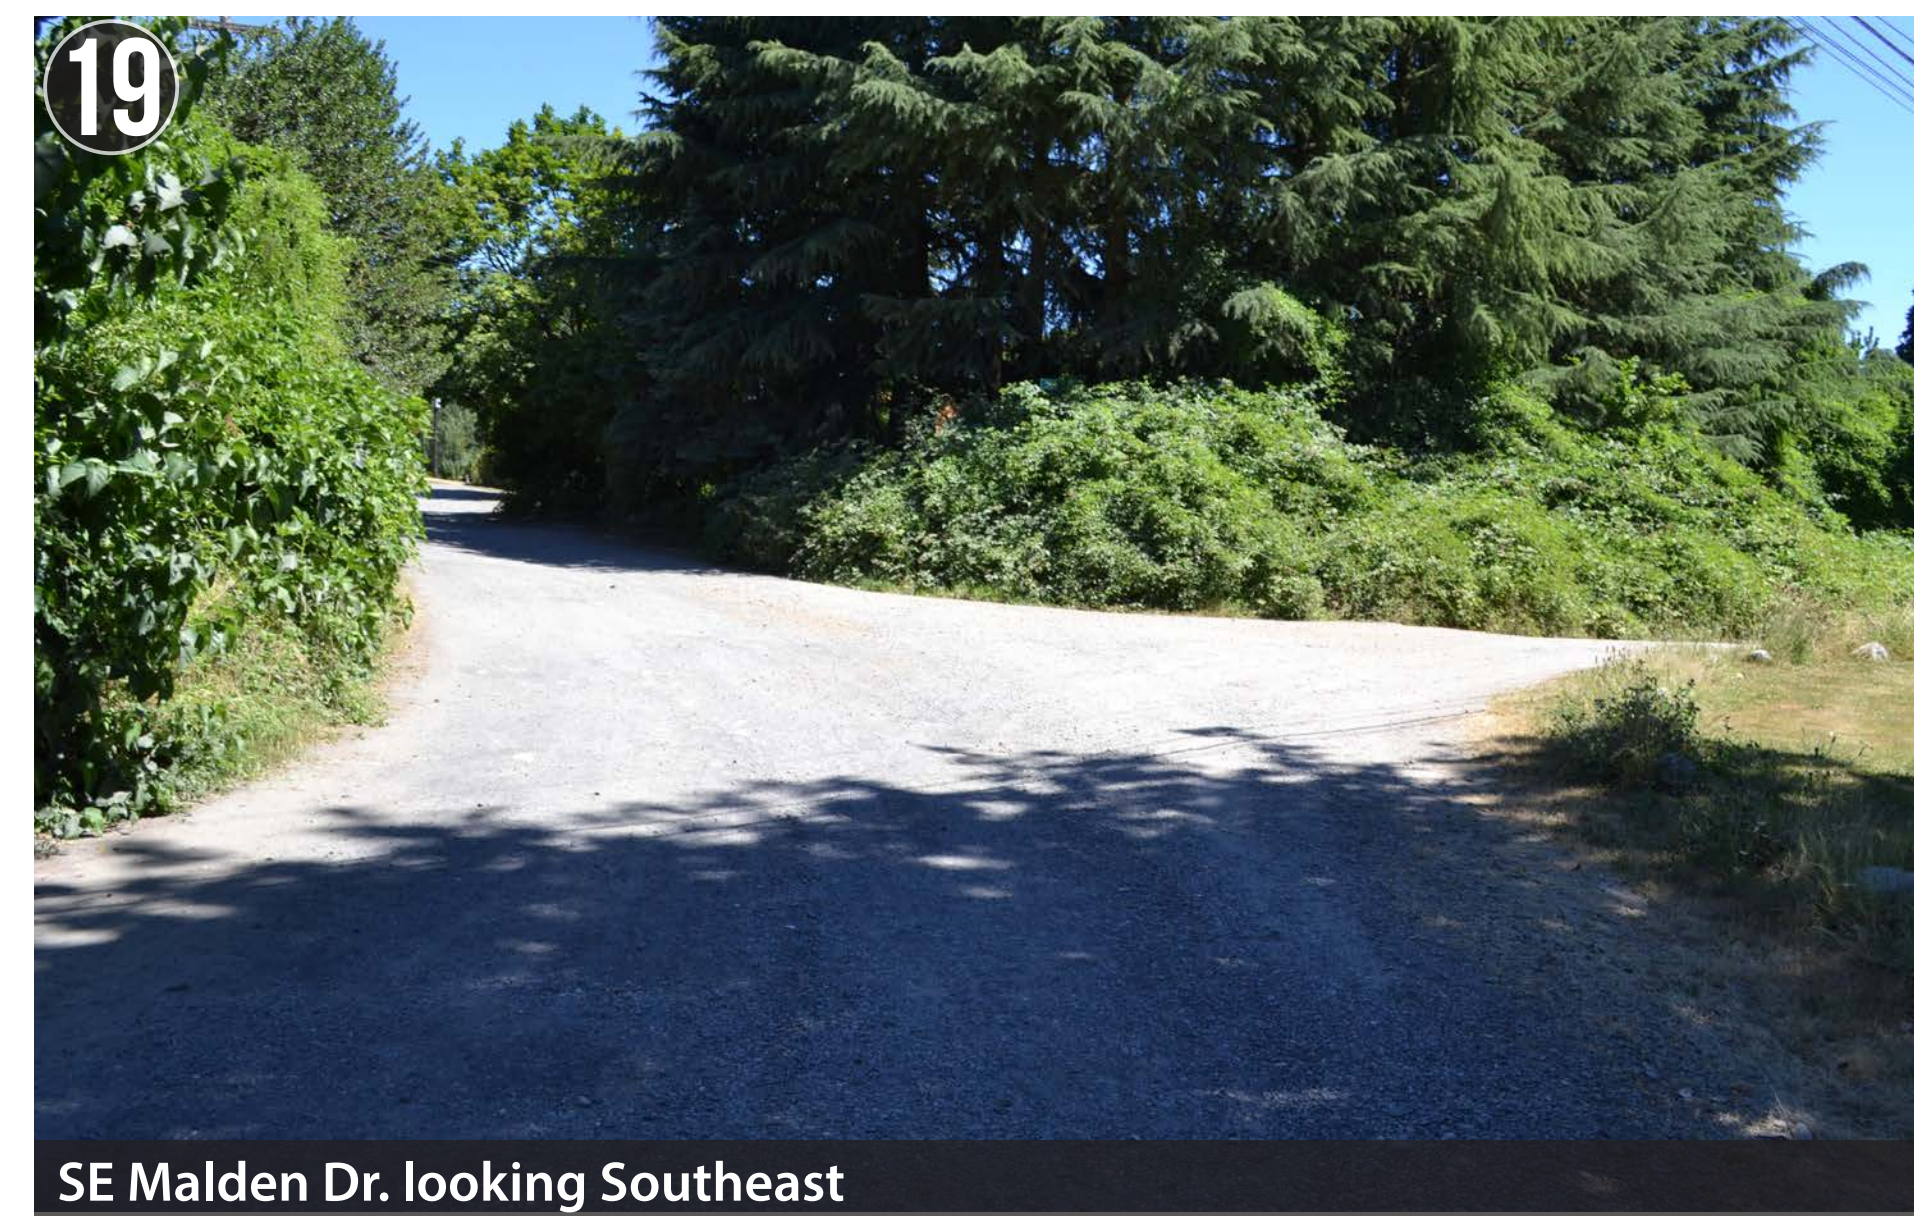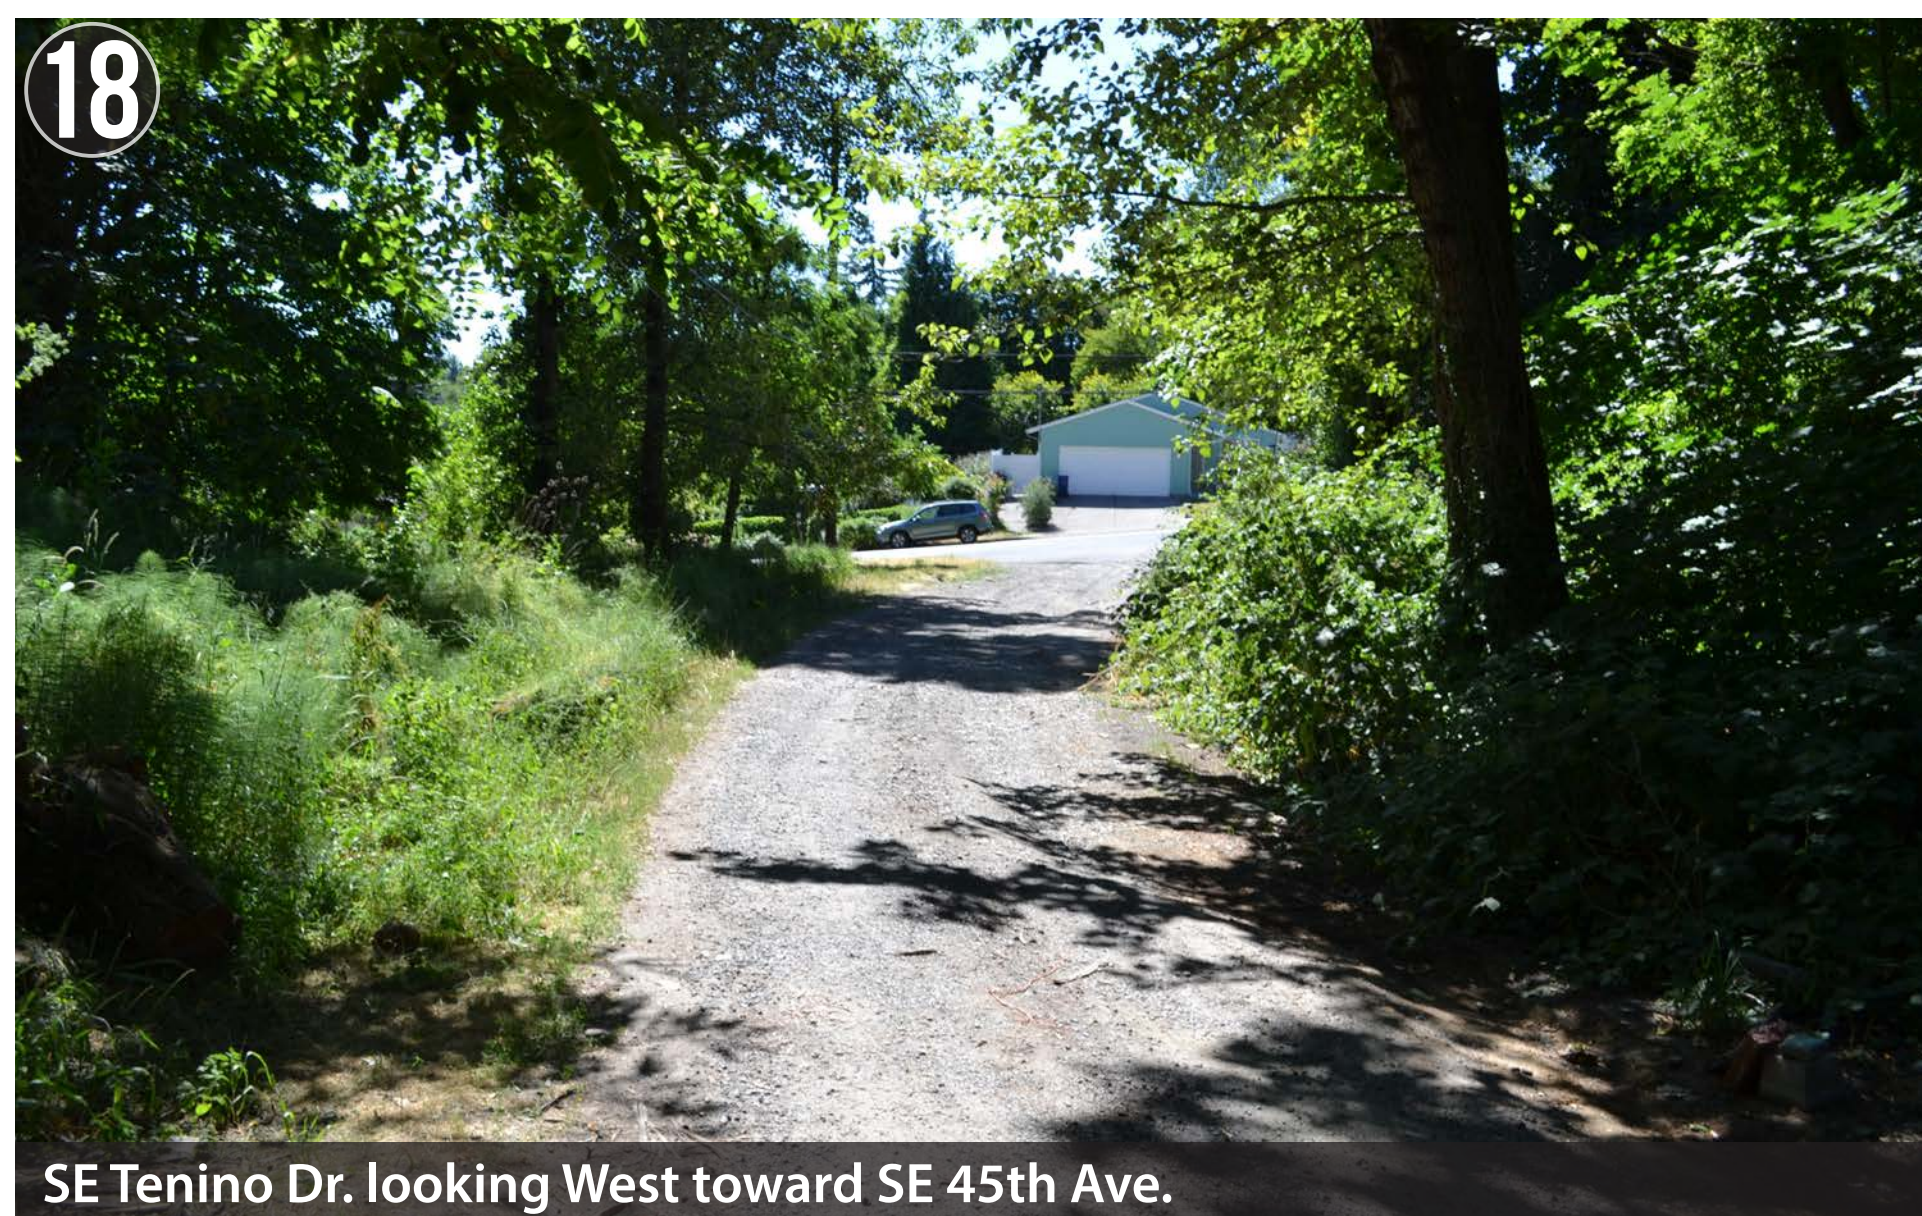


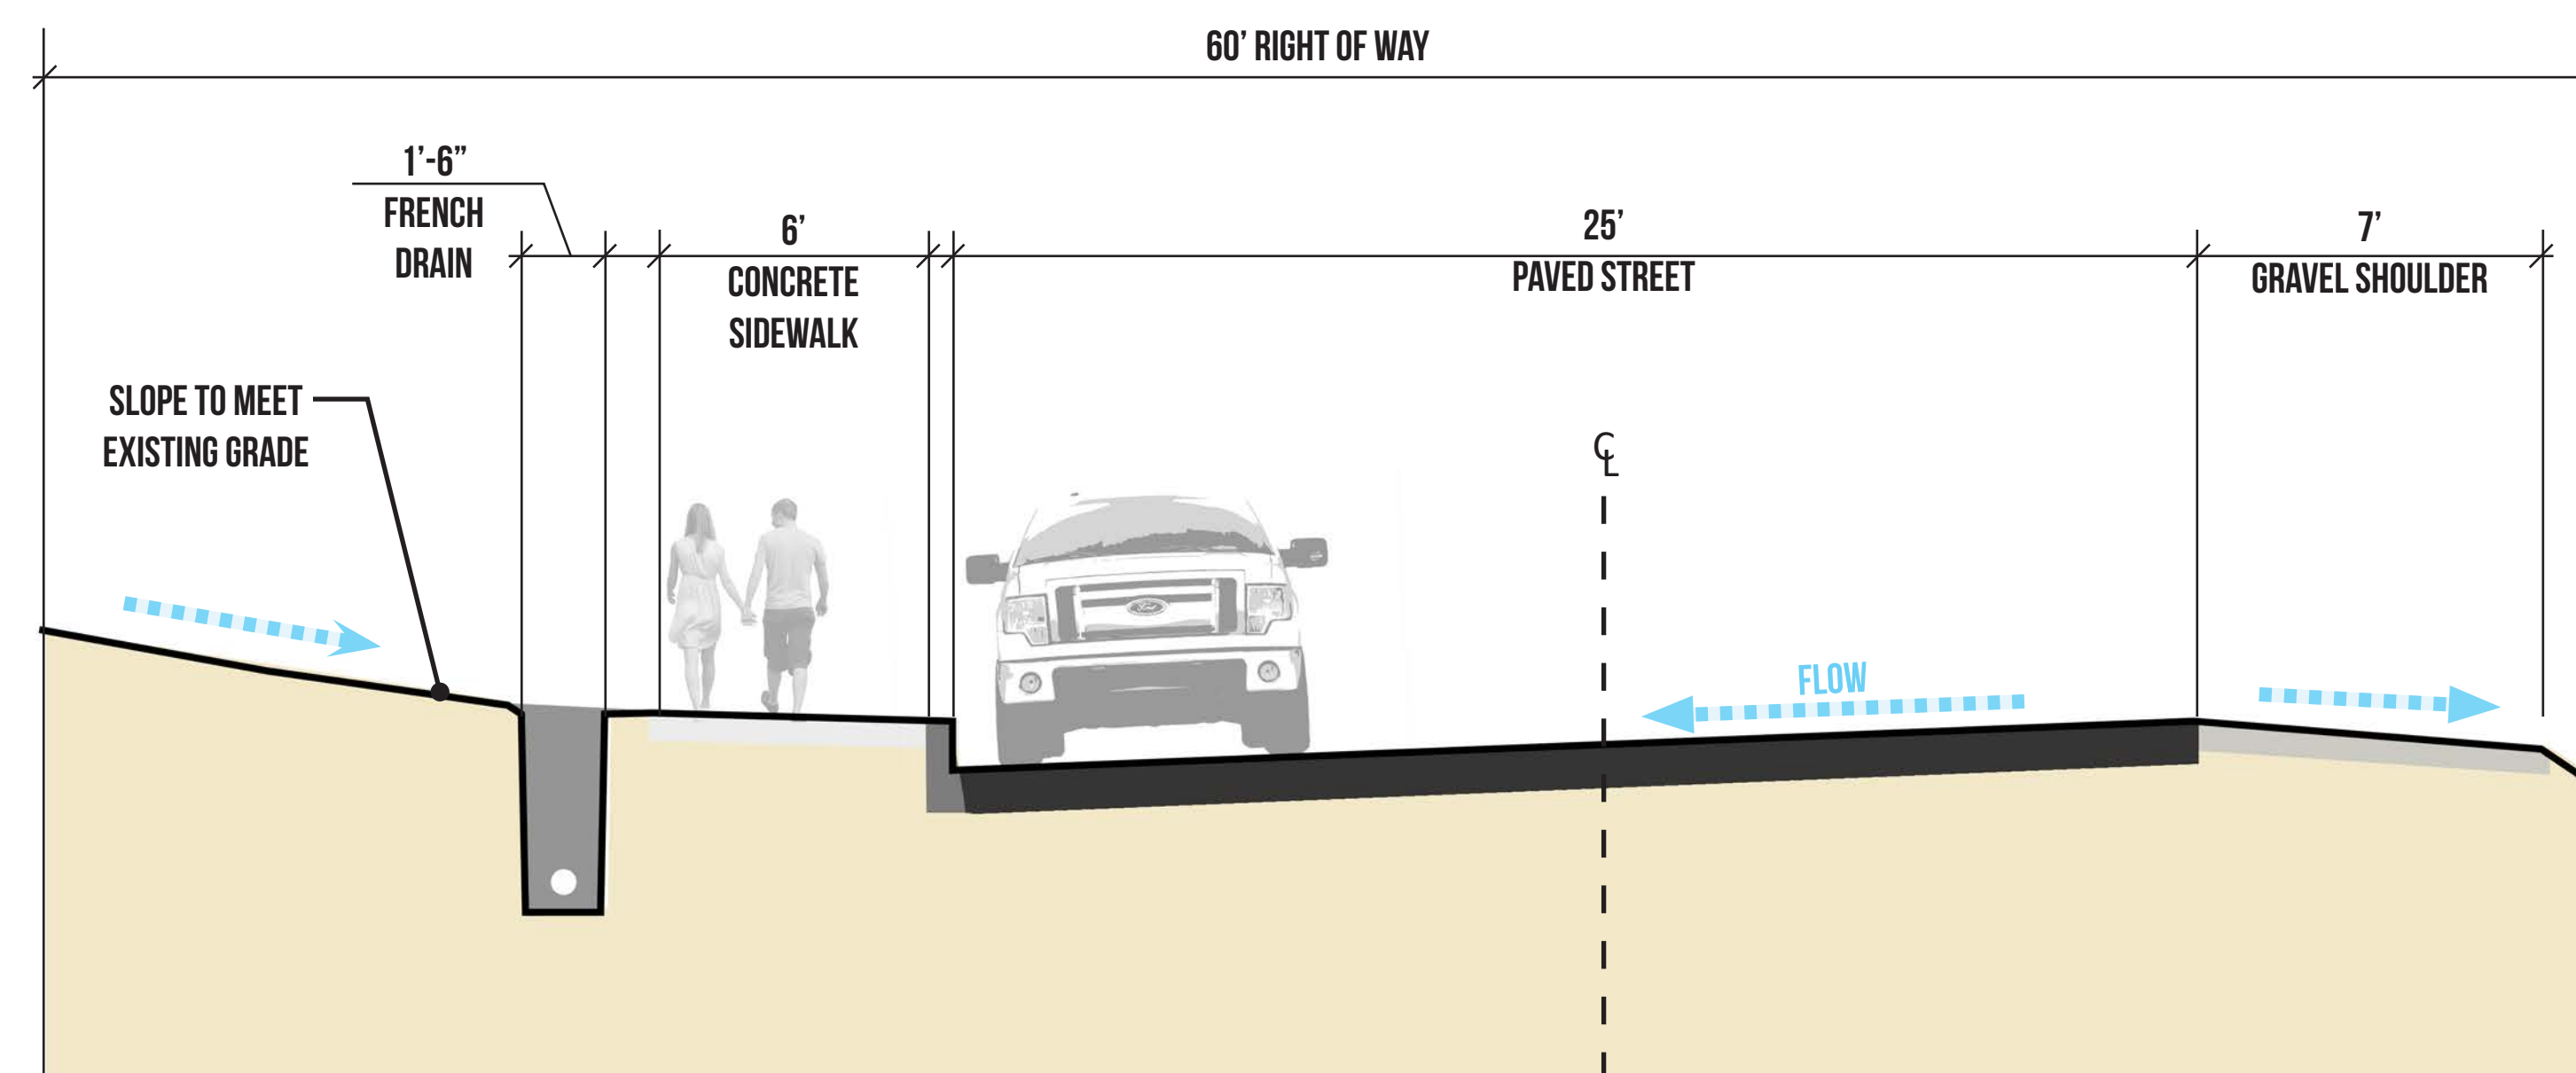


1 SE MALDEN DRIVE

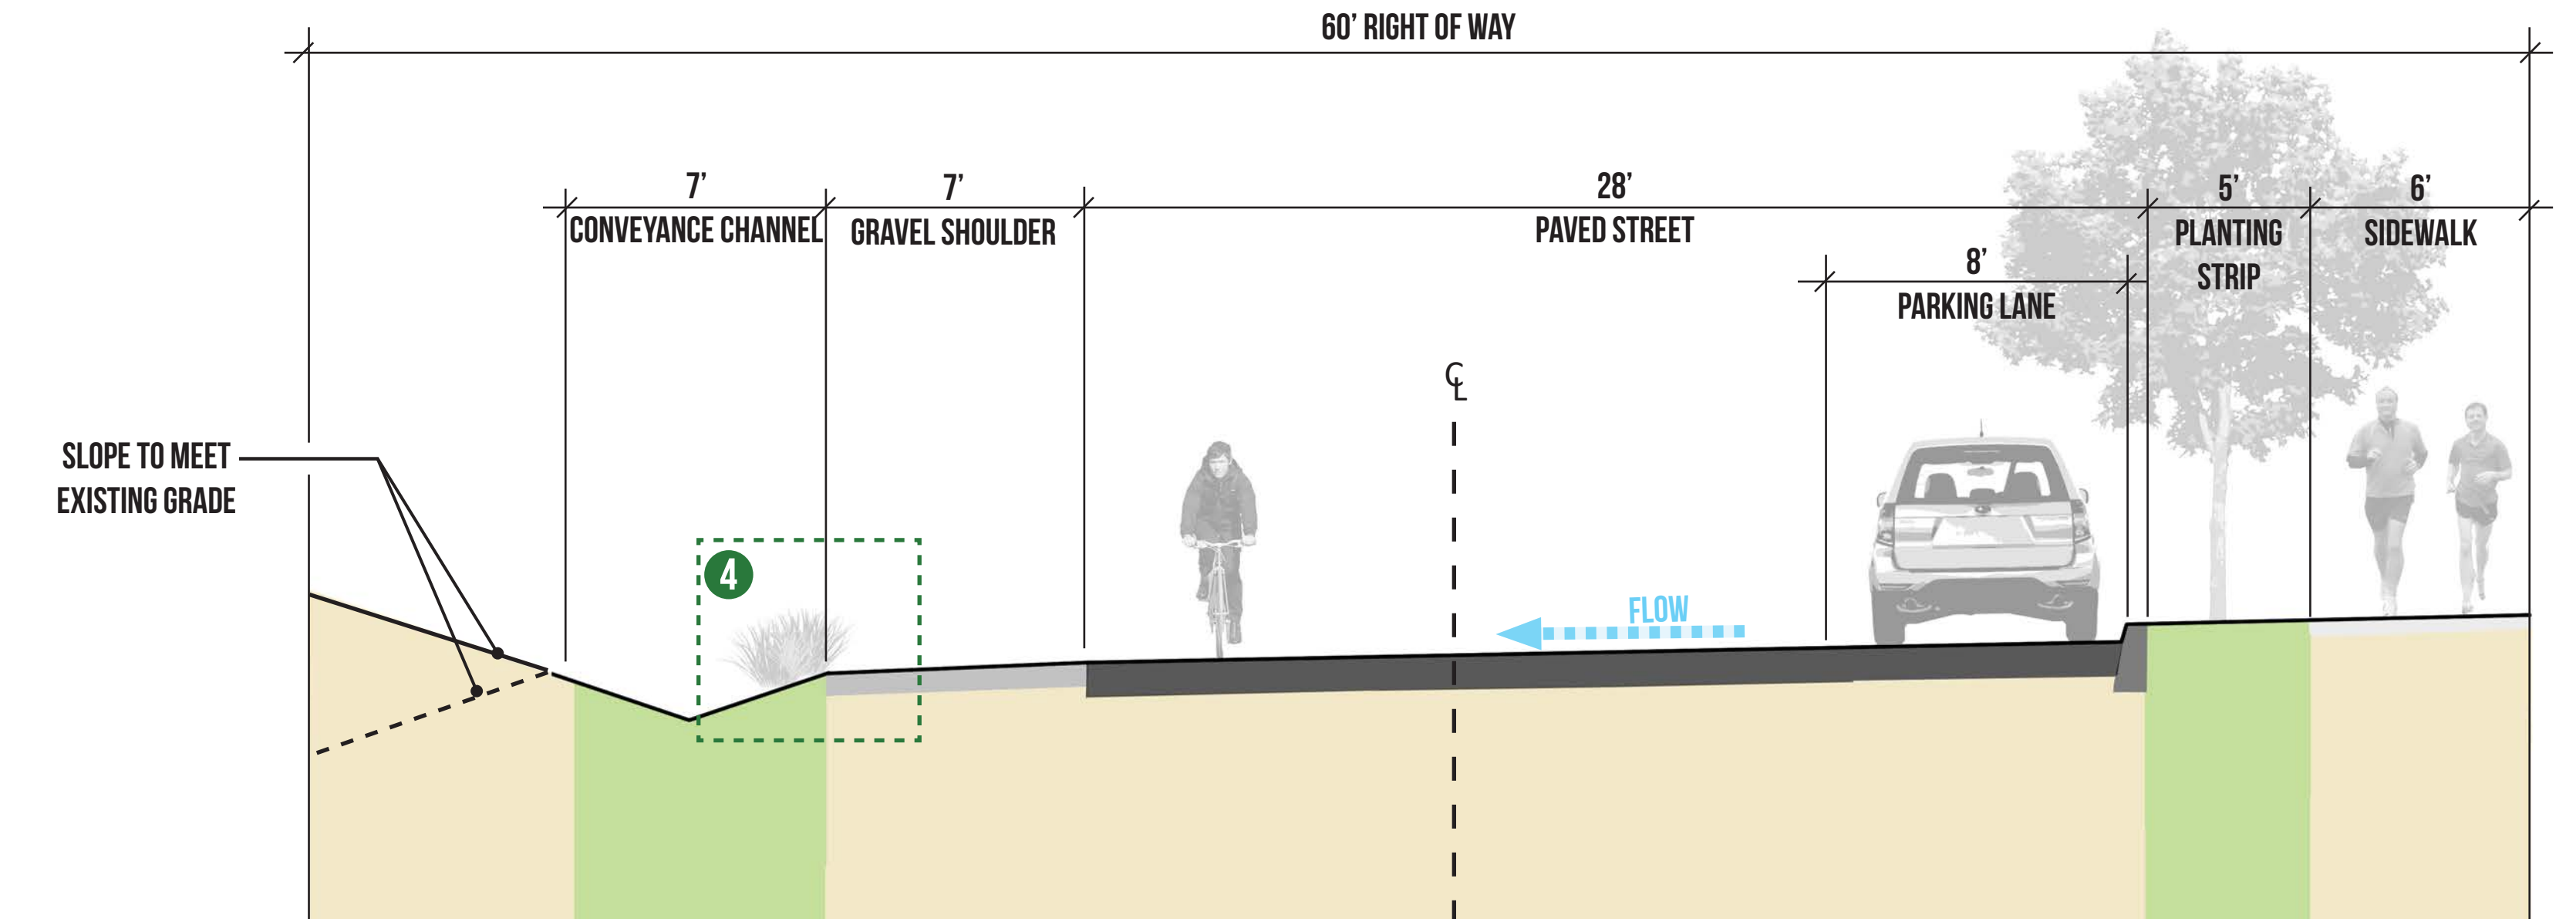


2 SE TENINO COURT

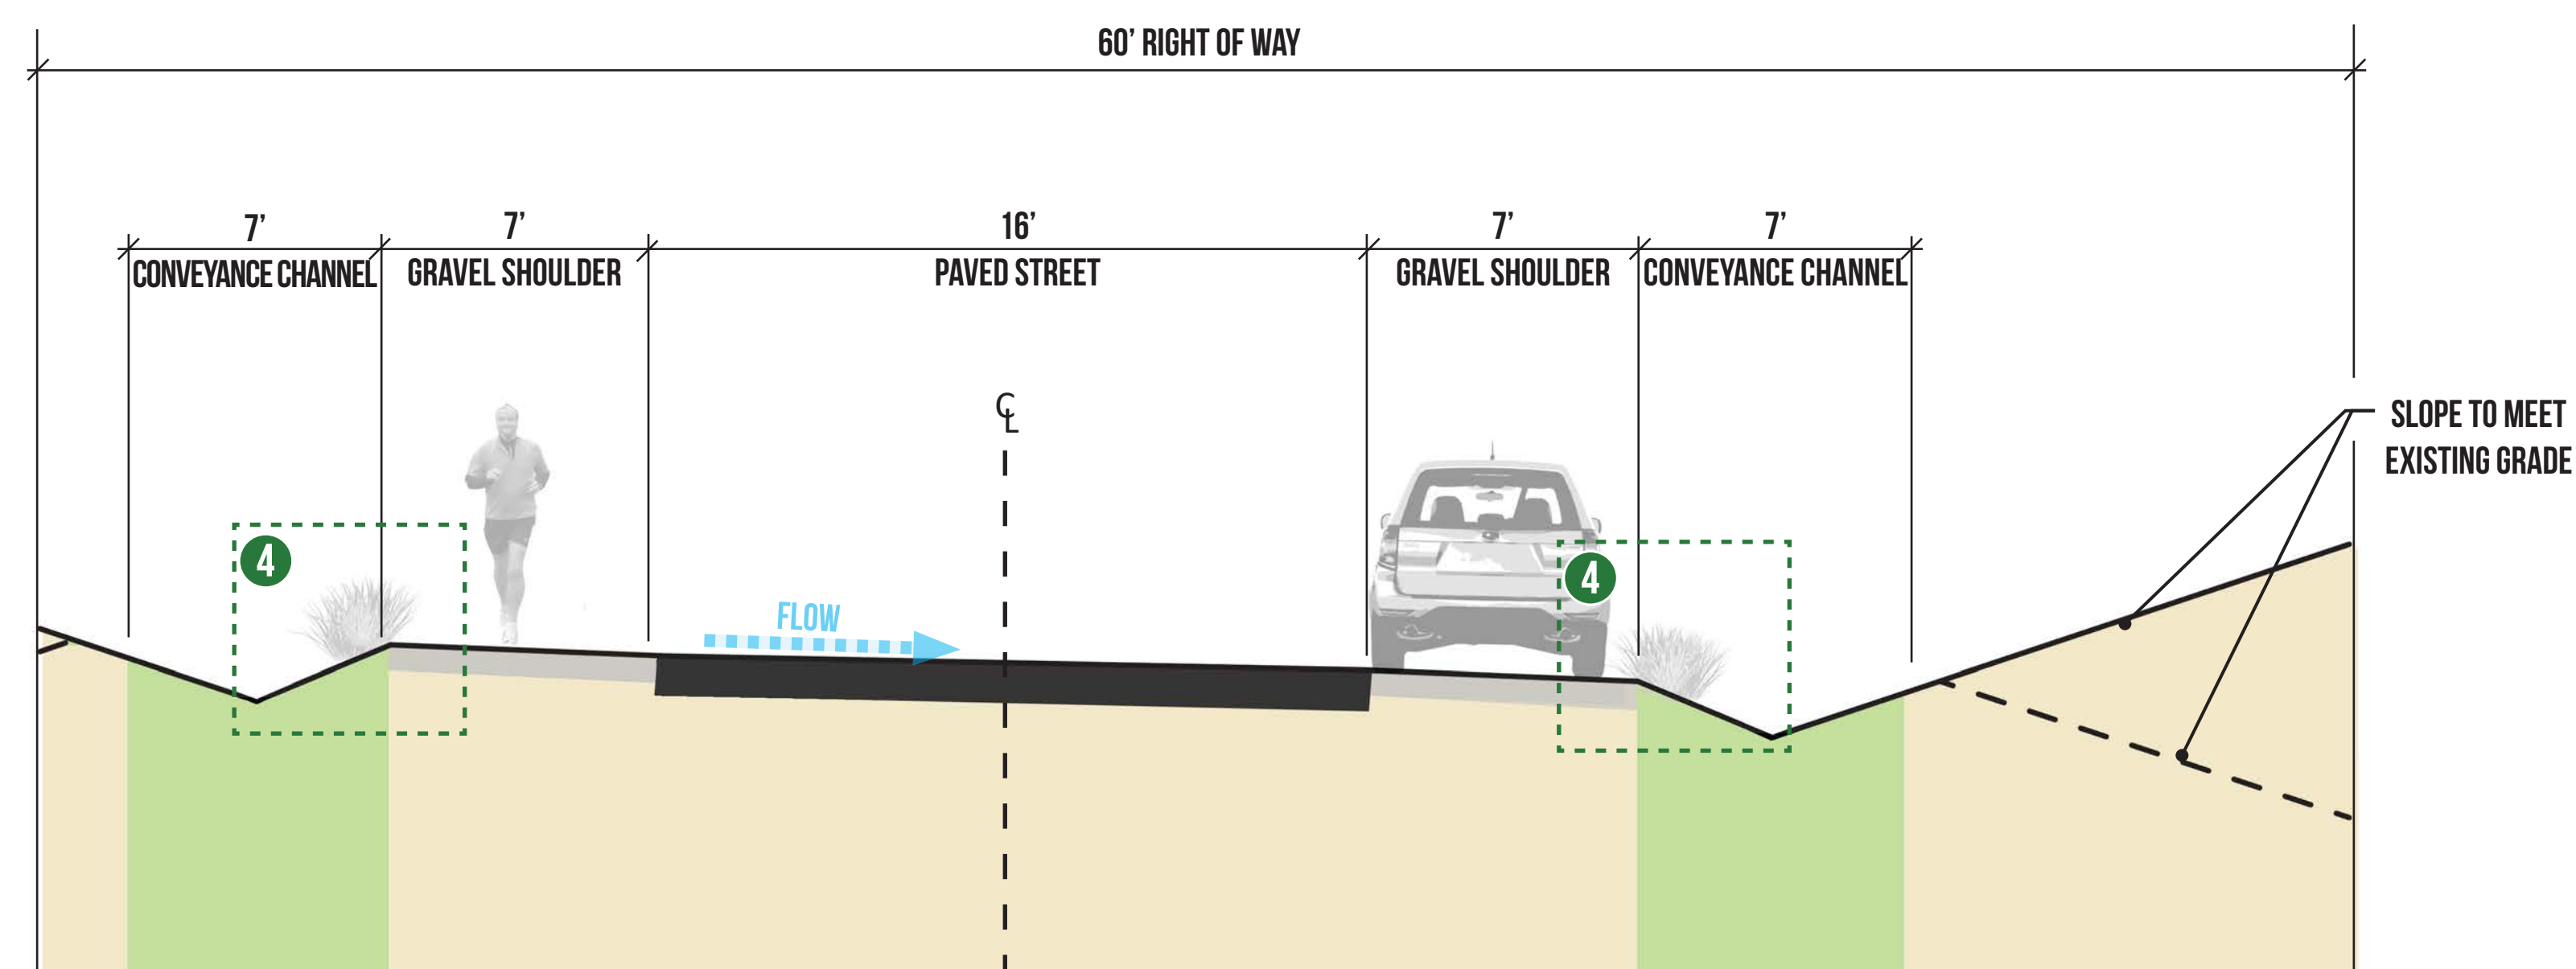

3A OPTION 1-SHARED STREET
SE TENINO, SE 48TH, SE 49TH, SE 51ST

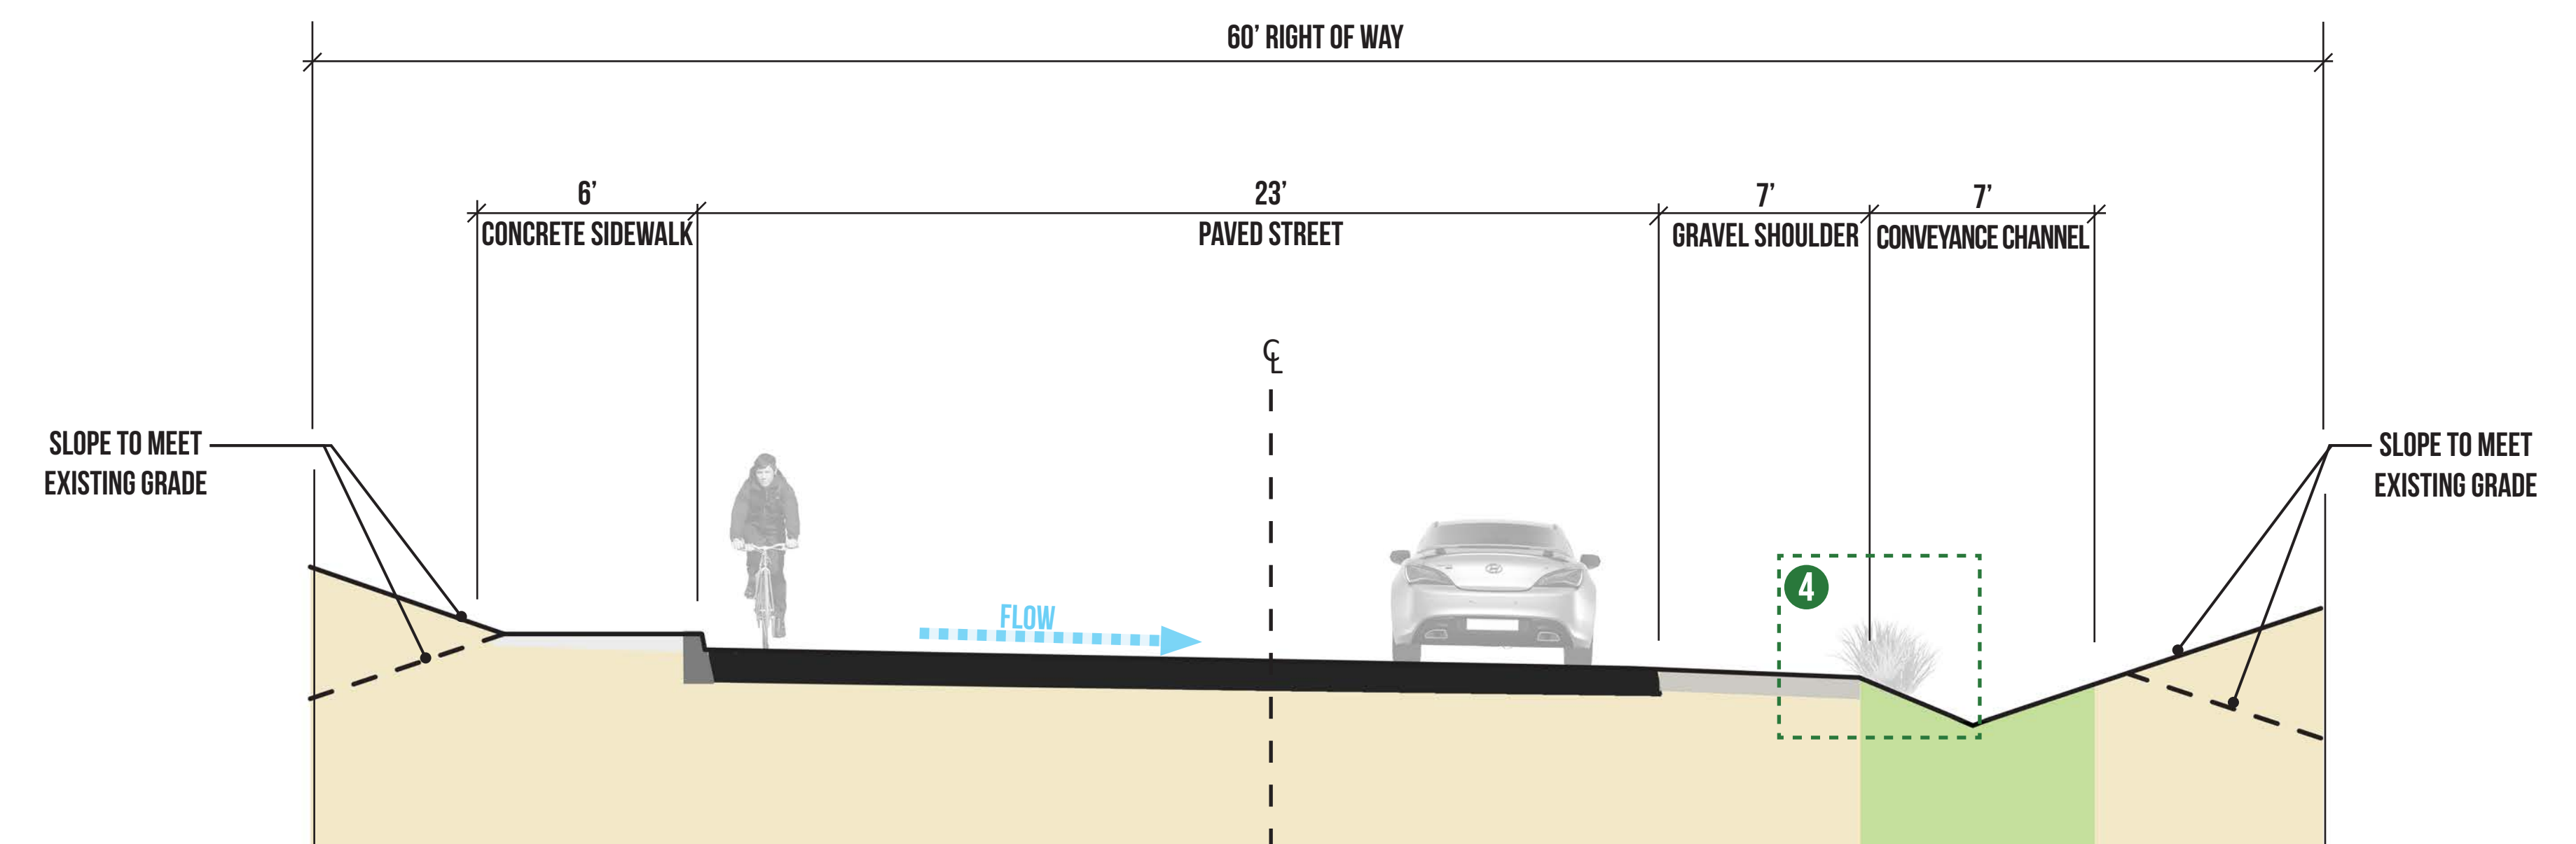

3B Z 2-SIDEWALK ONE SIDE
SE TENINO, SE 48TH, SE 49TH, SE 51ST

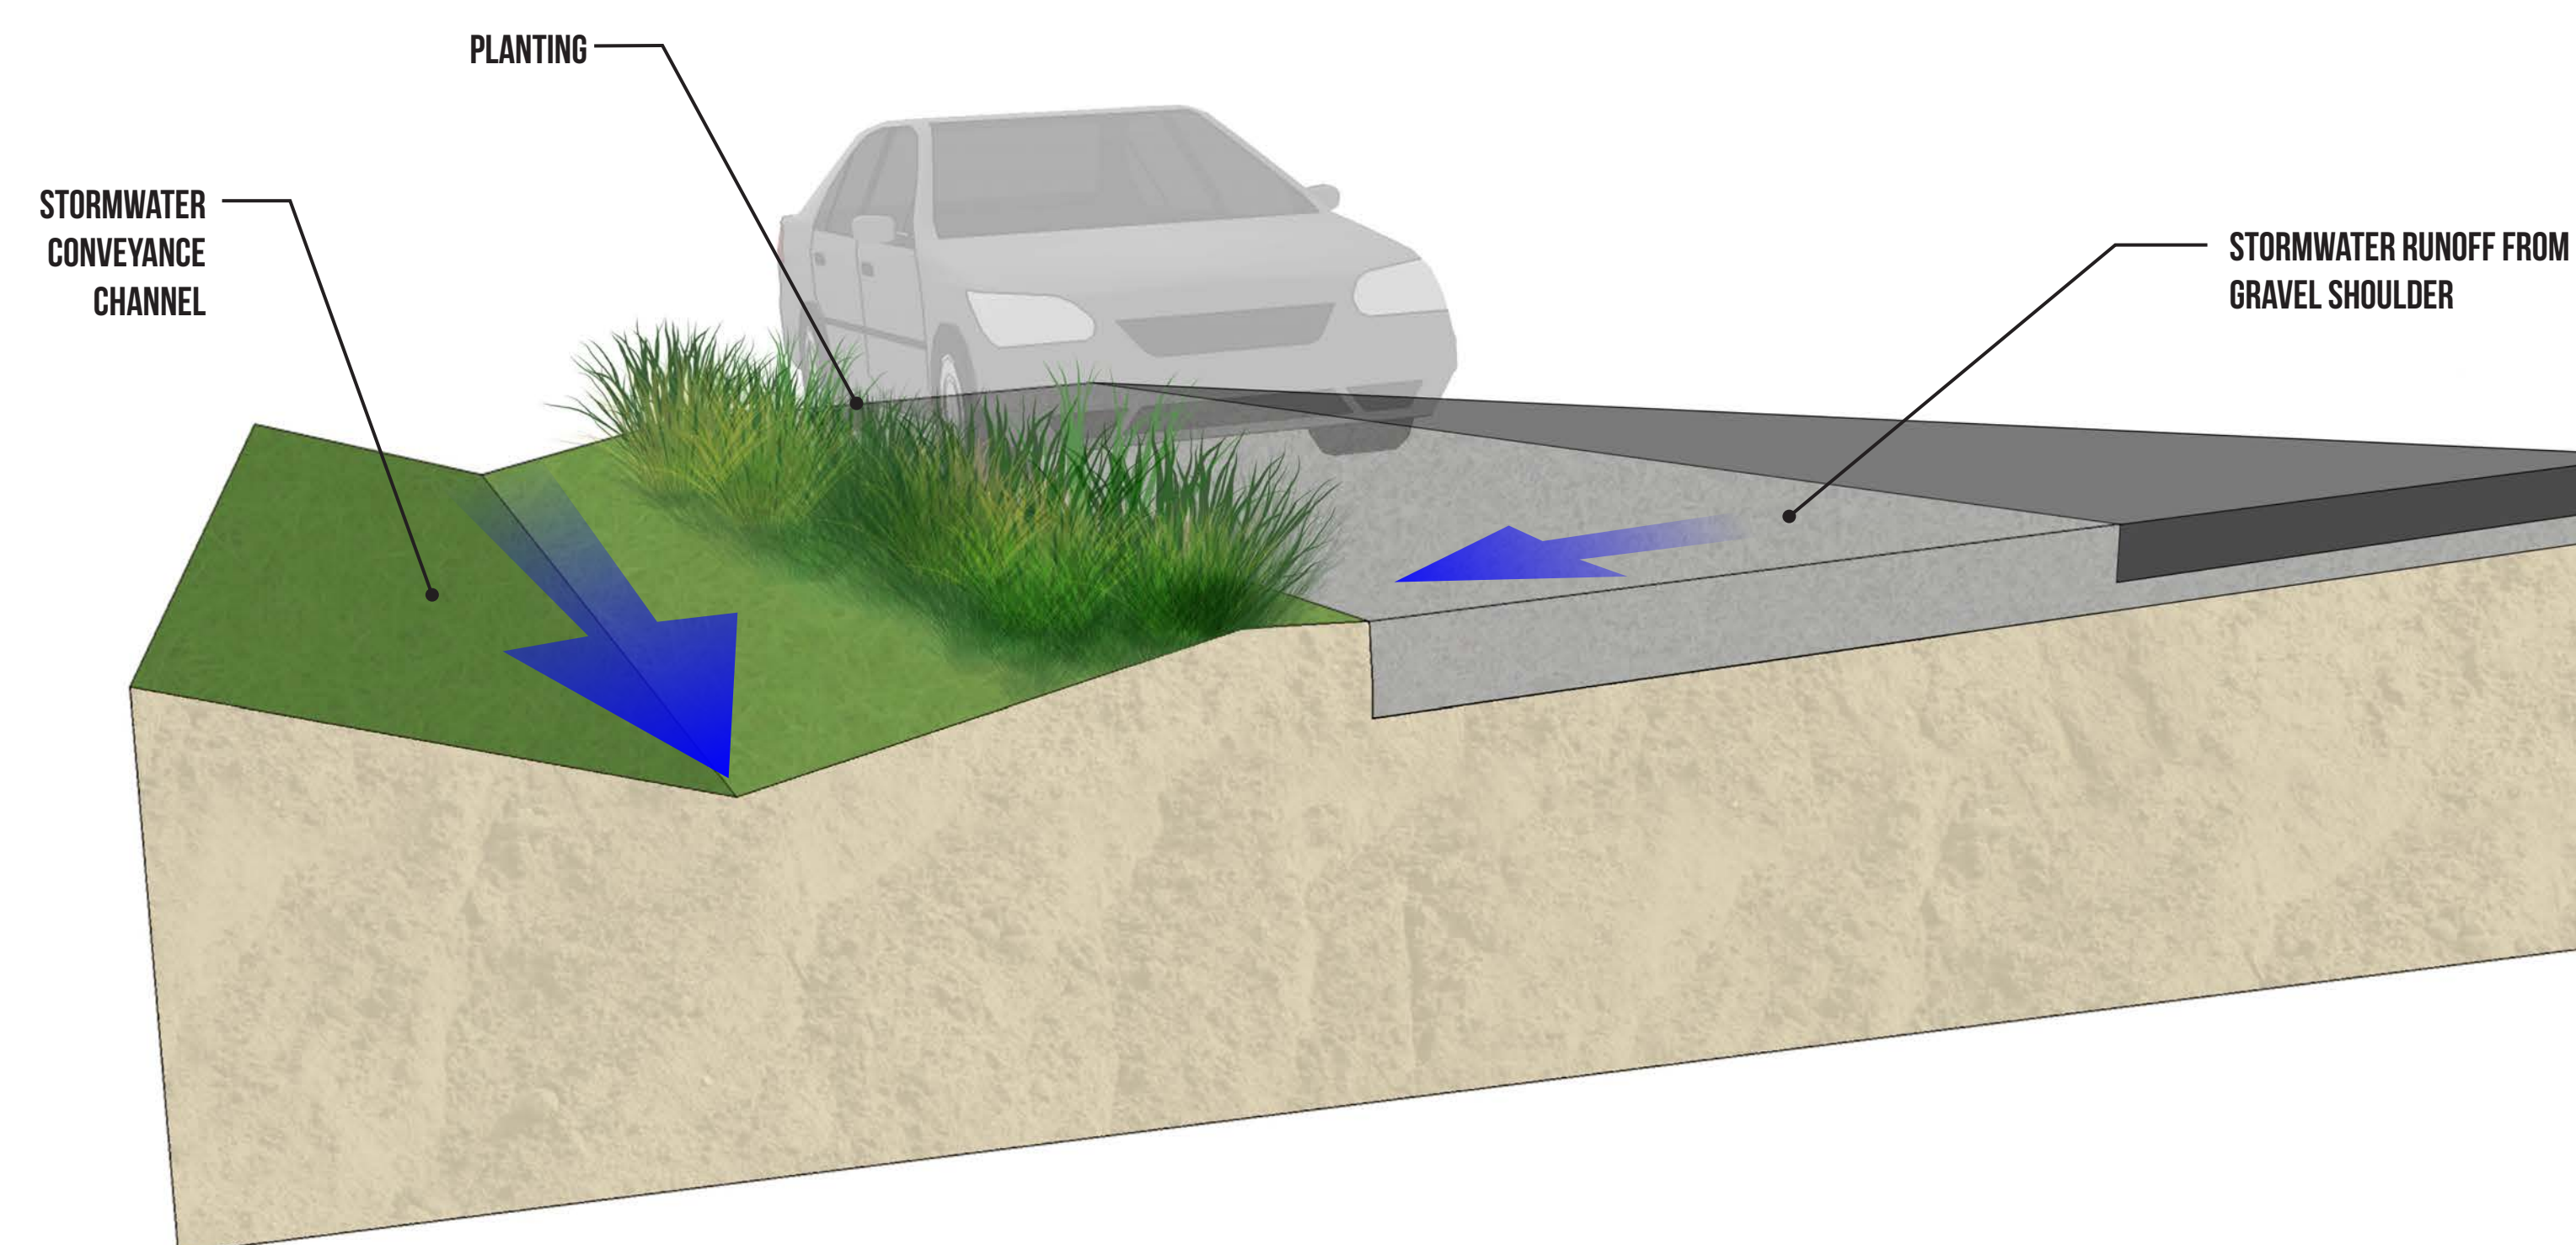


4 TYPICAL CONVEYANCE CHANNEL PLANTING

Plants were selected for low maintenance, hardiness, and tolerance of various growing conditions



	Berkeley Sedge <i>Carex divulsa</i>	Tufted Hairgrass <i>Deschampsia cespitosa</i>	Sedge <i>Carex morrowi</i>
SIZE	12-18" tall	2' tall (4' with seasonal inflorescence)	12-18" tall
MOISTURE	moist - dry	moist	moist
LIGHT	full sun - full shade	full - part sun	sun - shade
NOTES	tolerates foot traffic	showy inflorescence	green and white

PRELIMINARY PLANT SELECTIONS

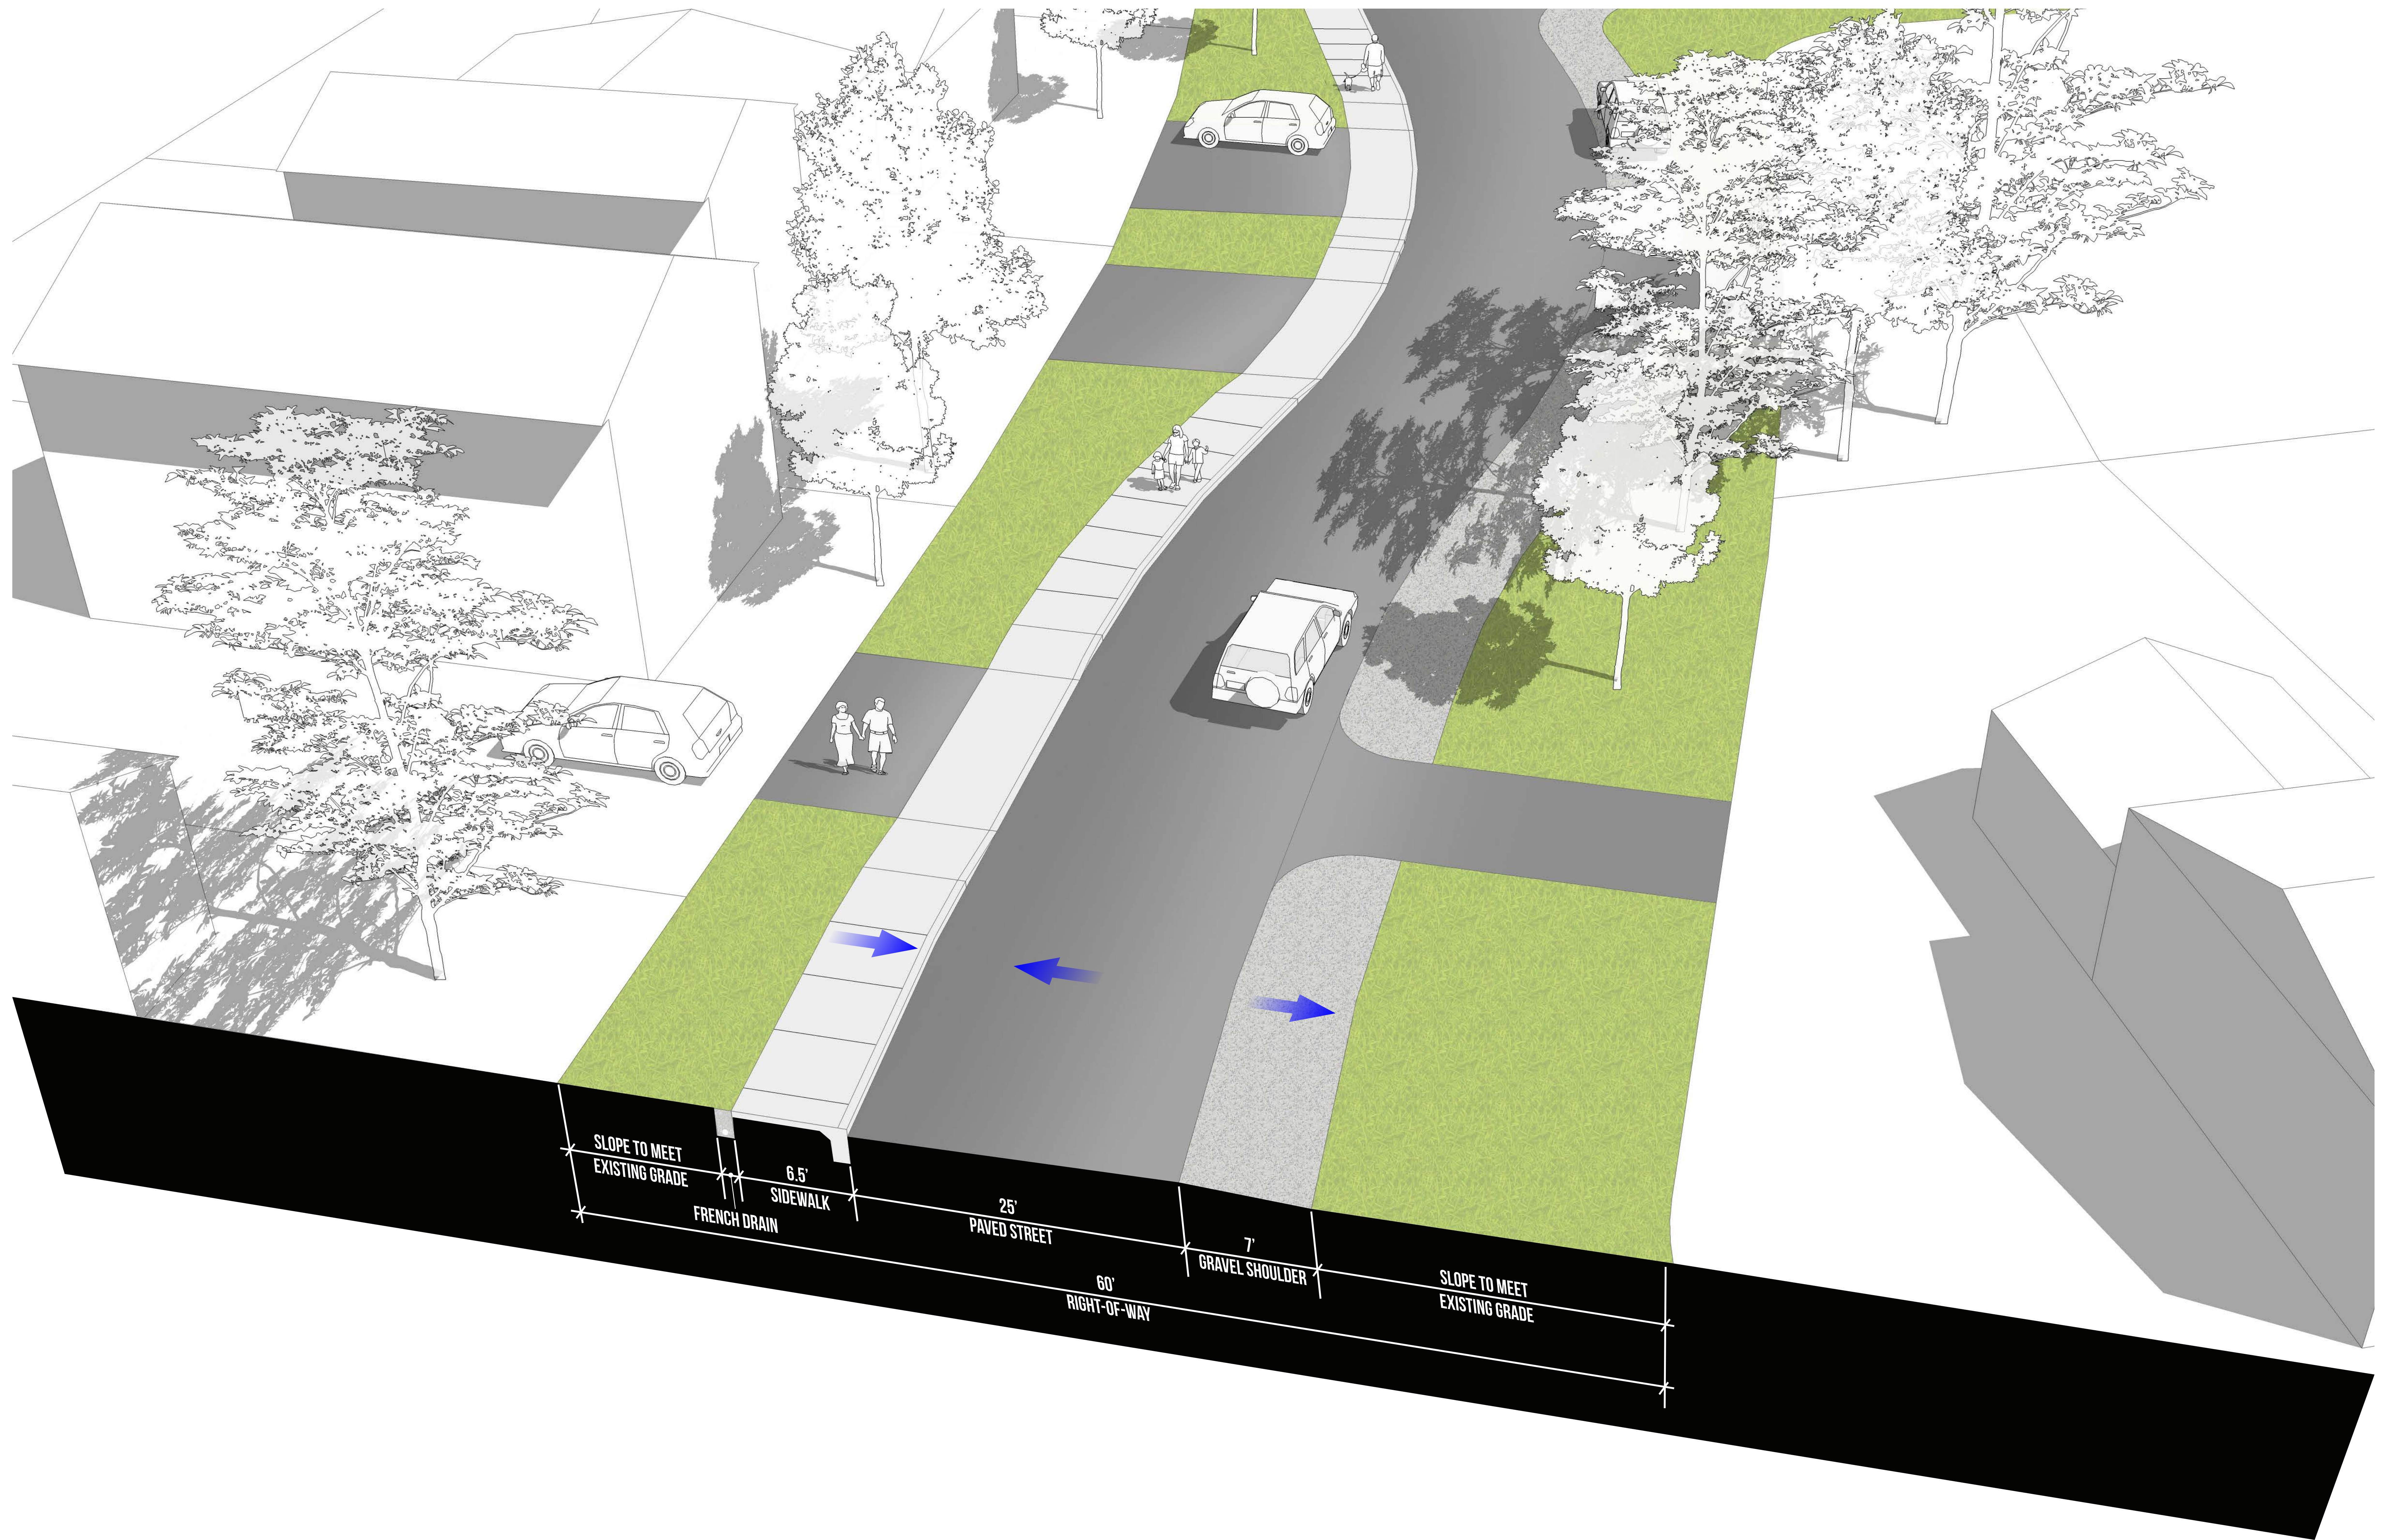


PERSPECTIVE A - SE MALDEN DRIVE
ERROL HEIGHTS STREET IMPROVEMENTS
 DECEMBER 2017



PERSPECTIVE B - OPTION 1 (SHARED STREET)
ERROL HEIGHTS STREET IMPROVEMENTS
DECEMBER 2017



PERSPECTIVE B - OPTION 2 (SIDEWALK ONE SIDE)
ERROL HEIGHTS STREET IMPROVEMENTS
 DECEMBER 2017

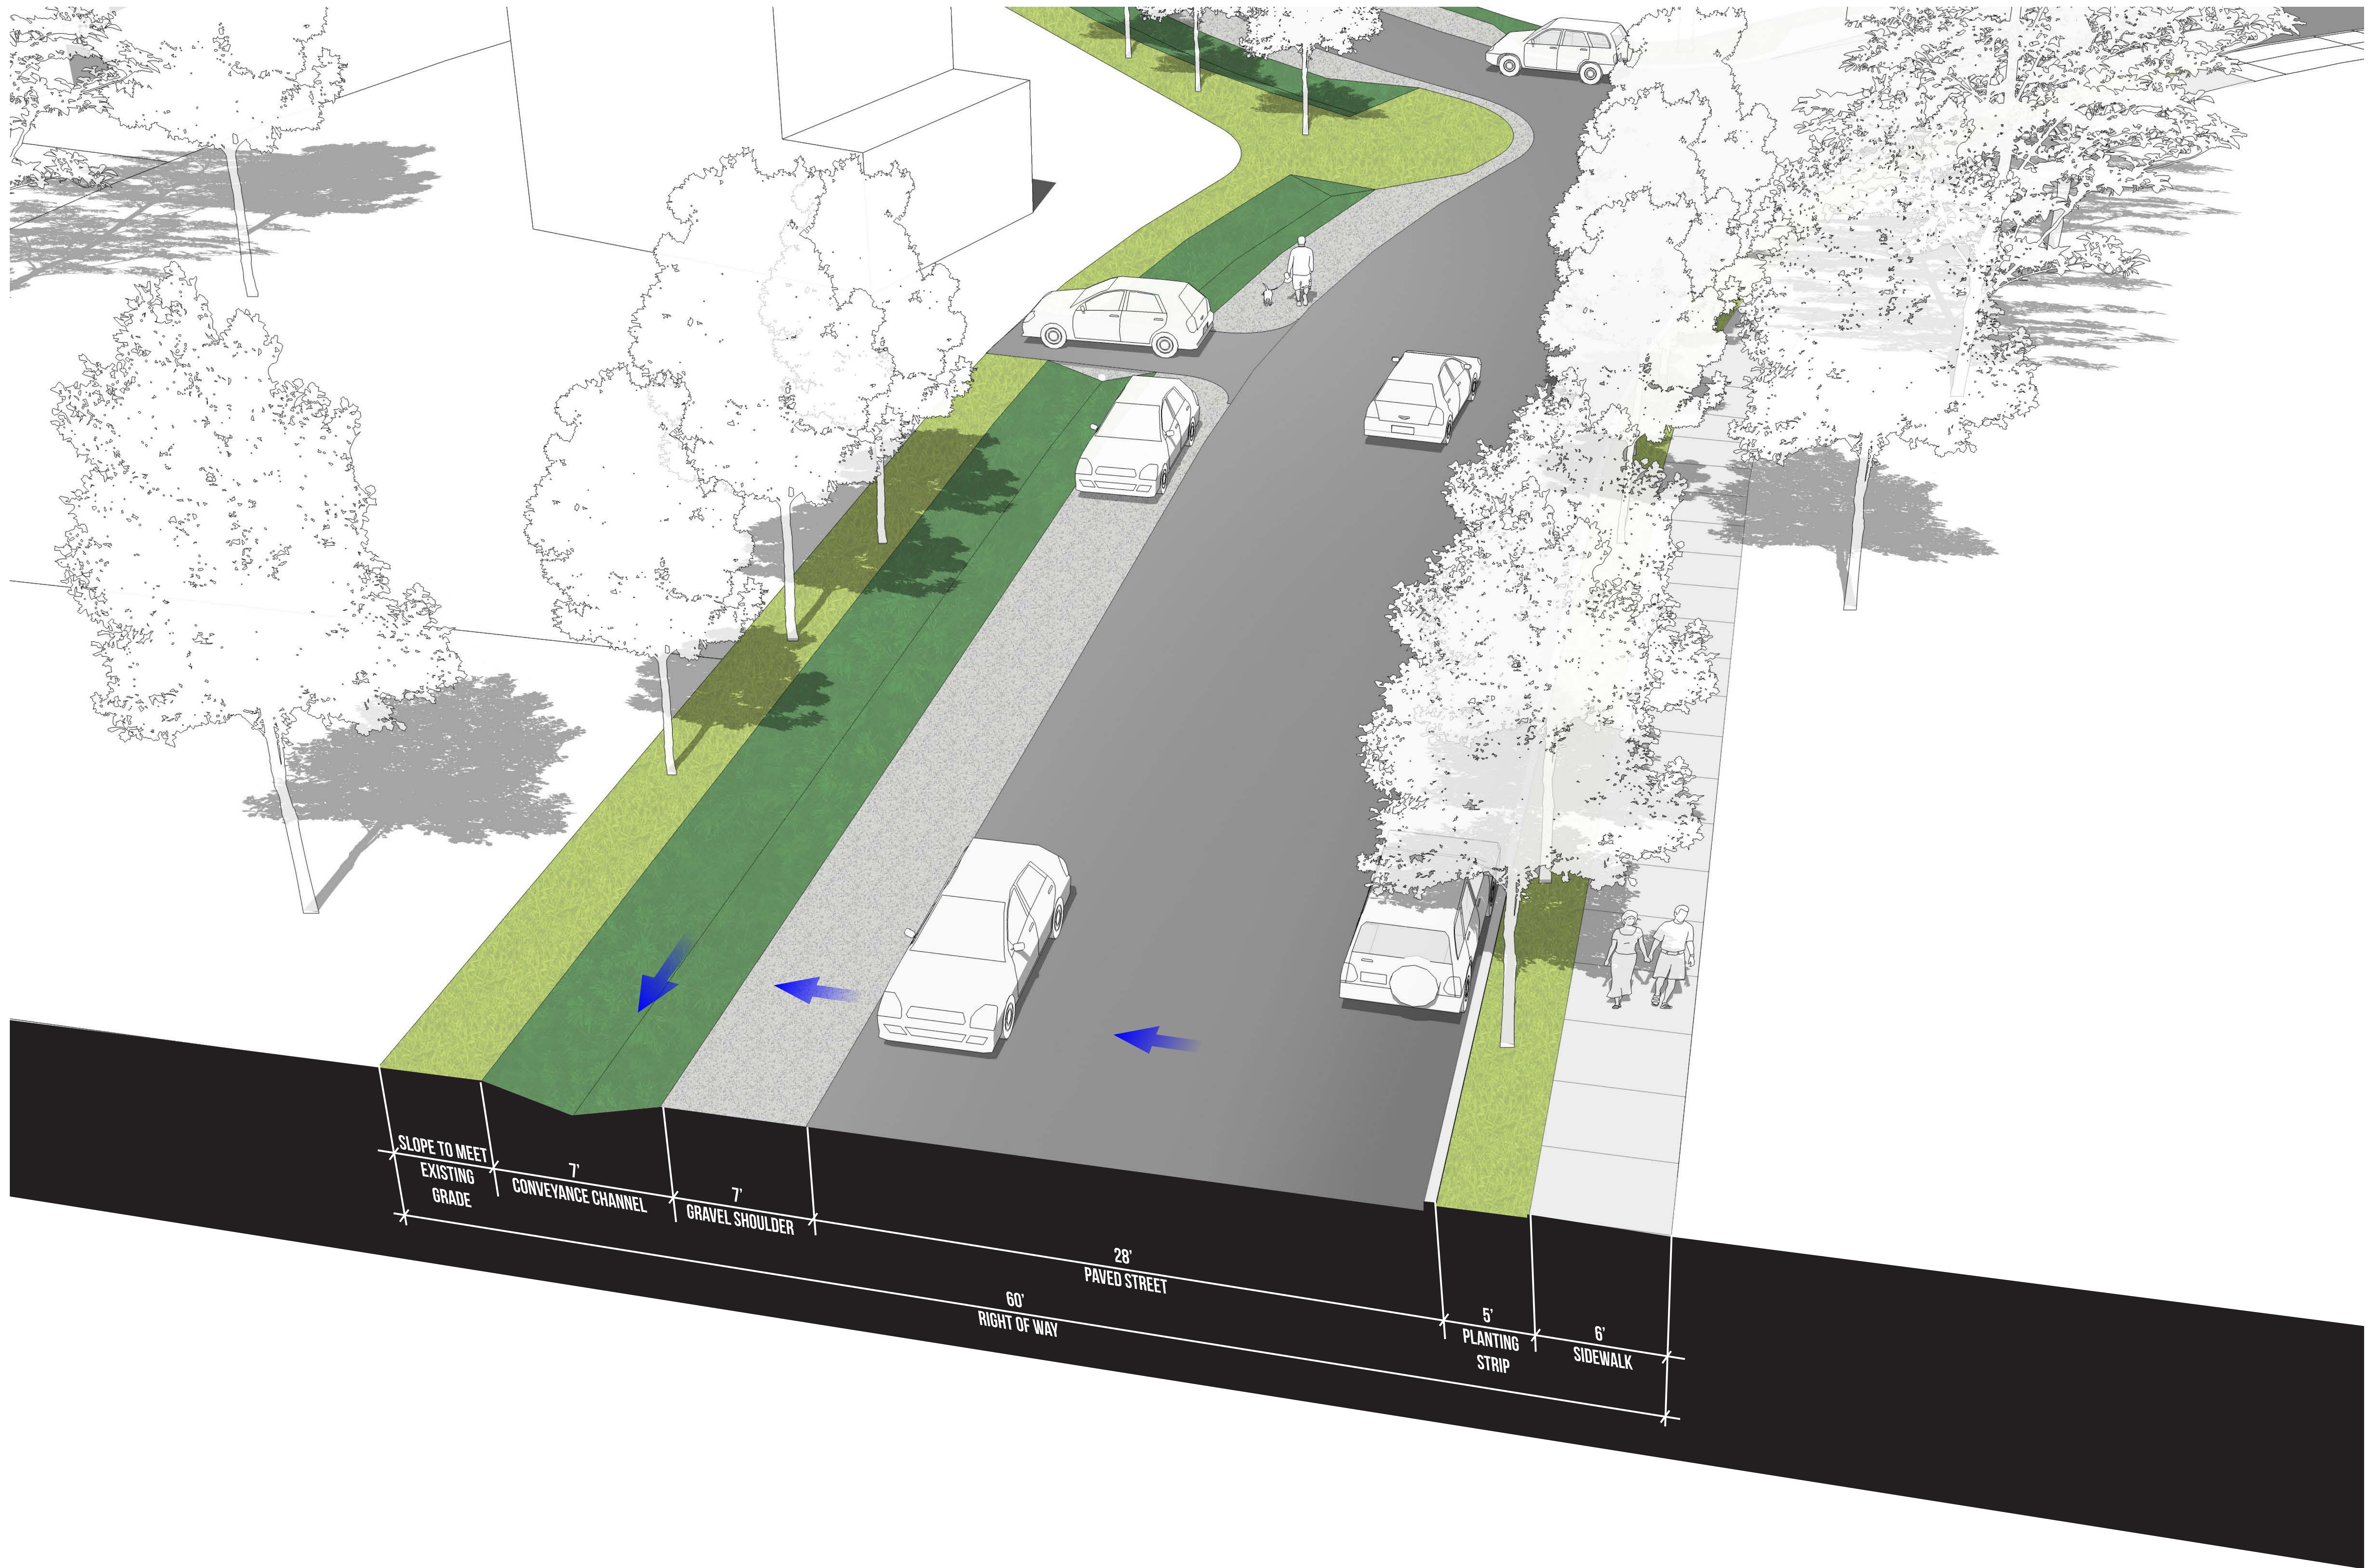

PERSPECTIVE C - SE TENINO COURT
ERROL HEIGHTS STREET IMPROVEMENTS
DECEMBER 2017