





N Charleston, Fessenden to Lombard

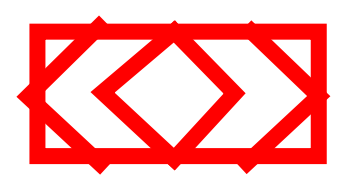


EXISTING SPEED BUMP

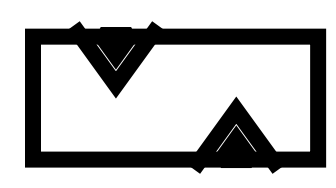


PROPOSED SPEED BUMP CUSHION

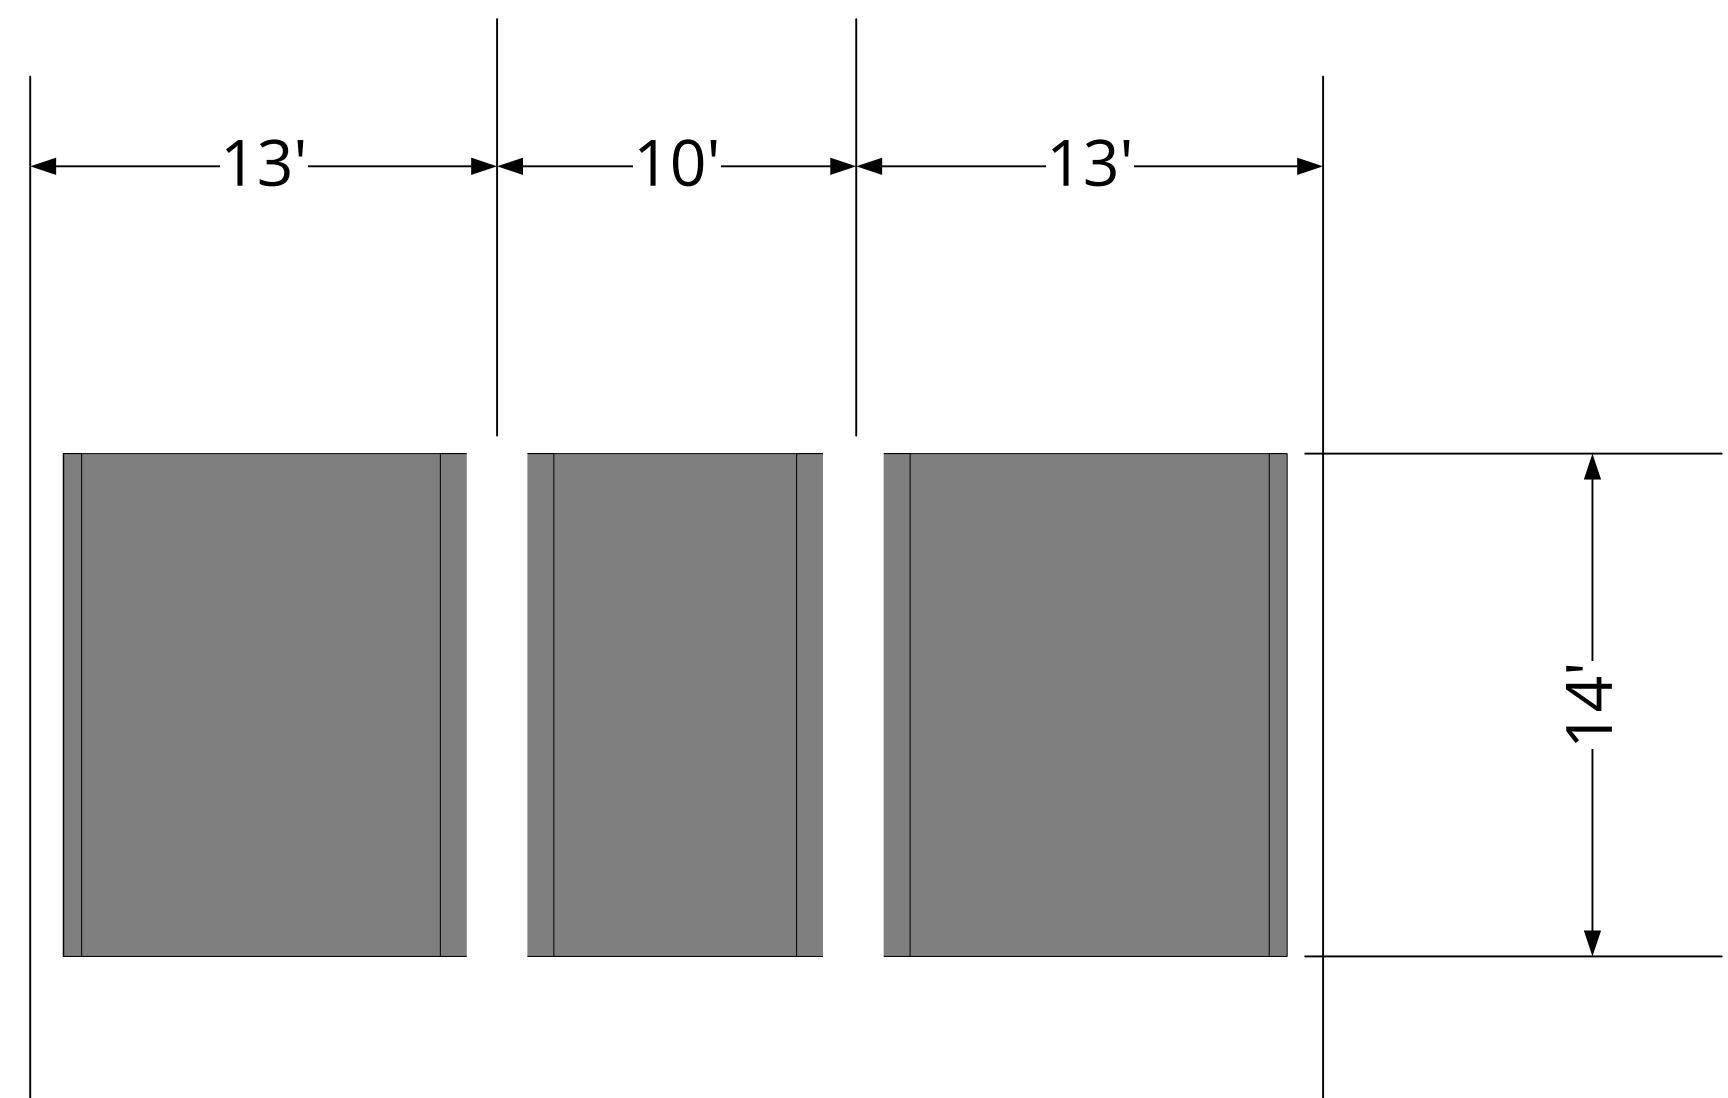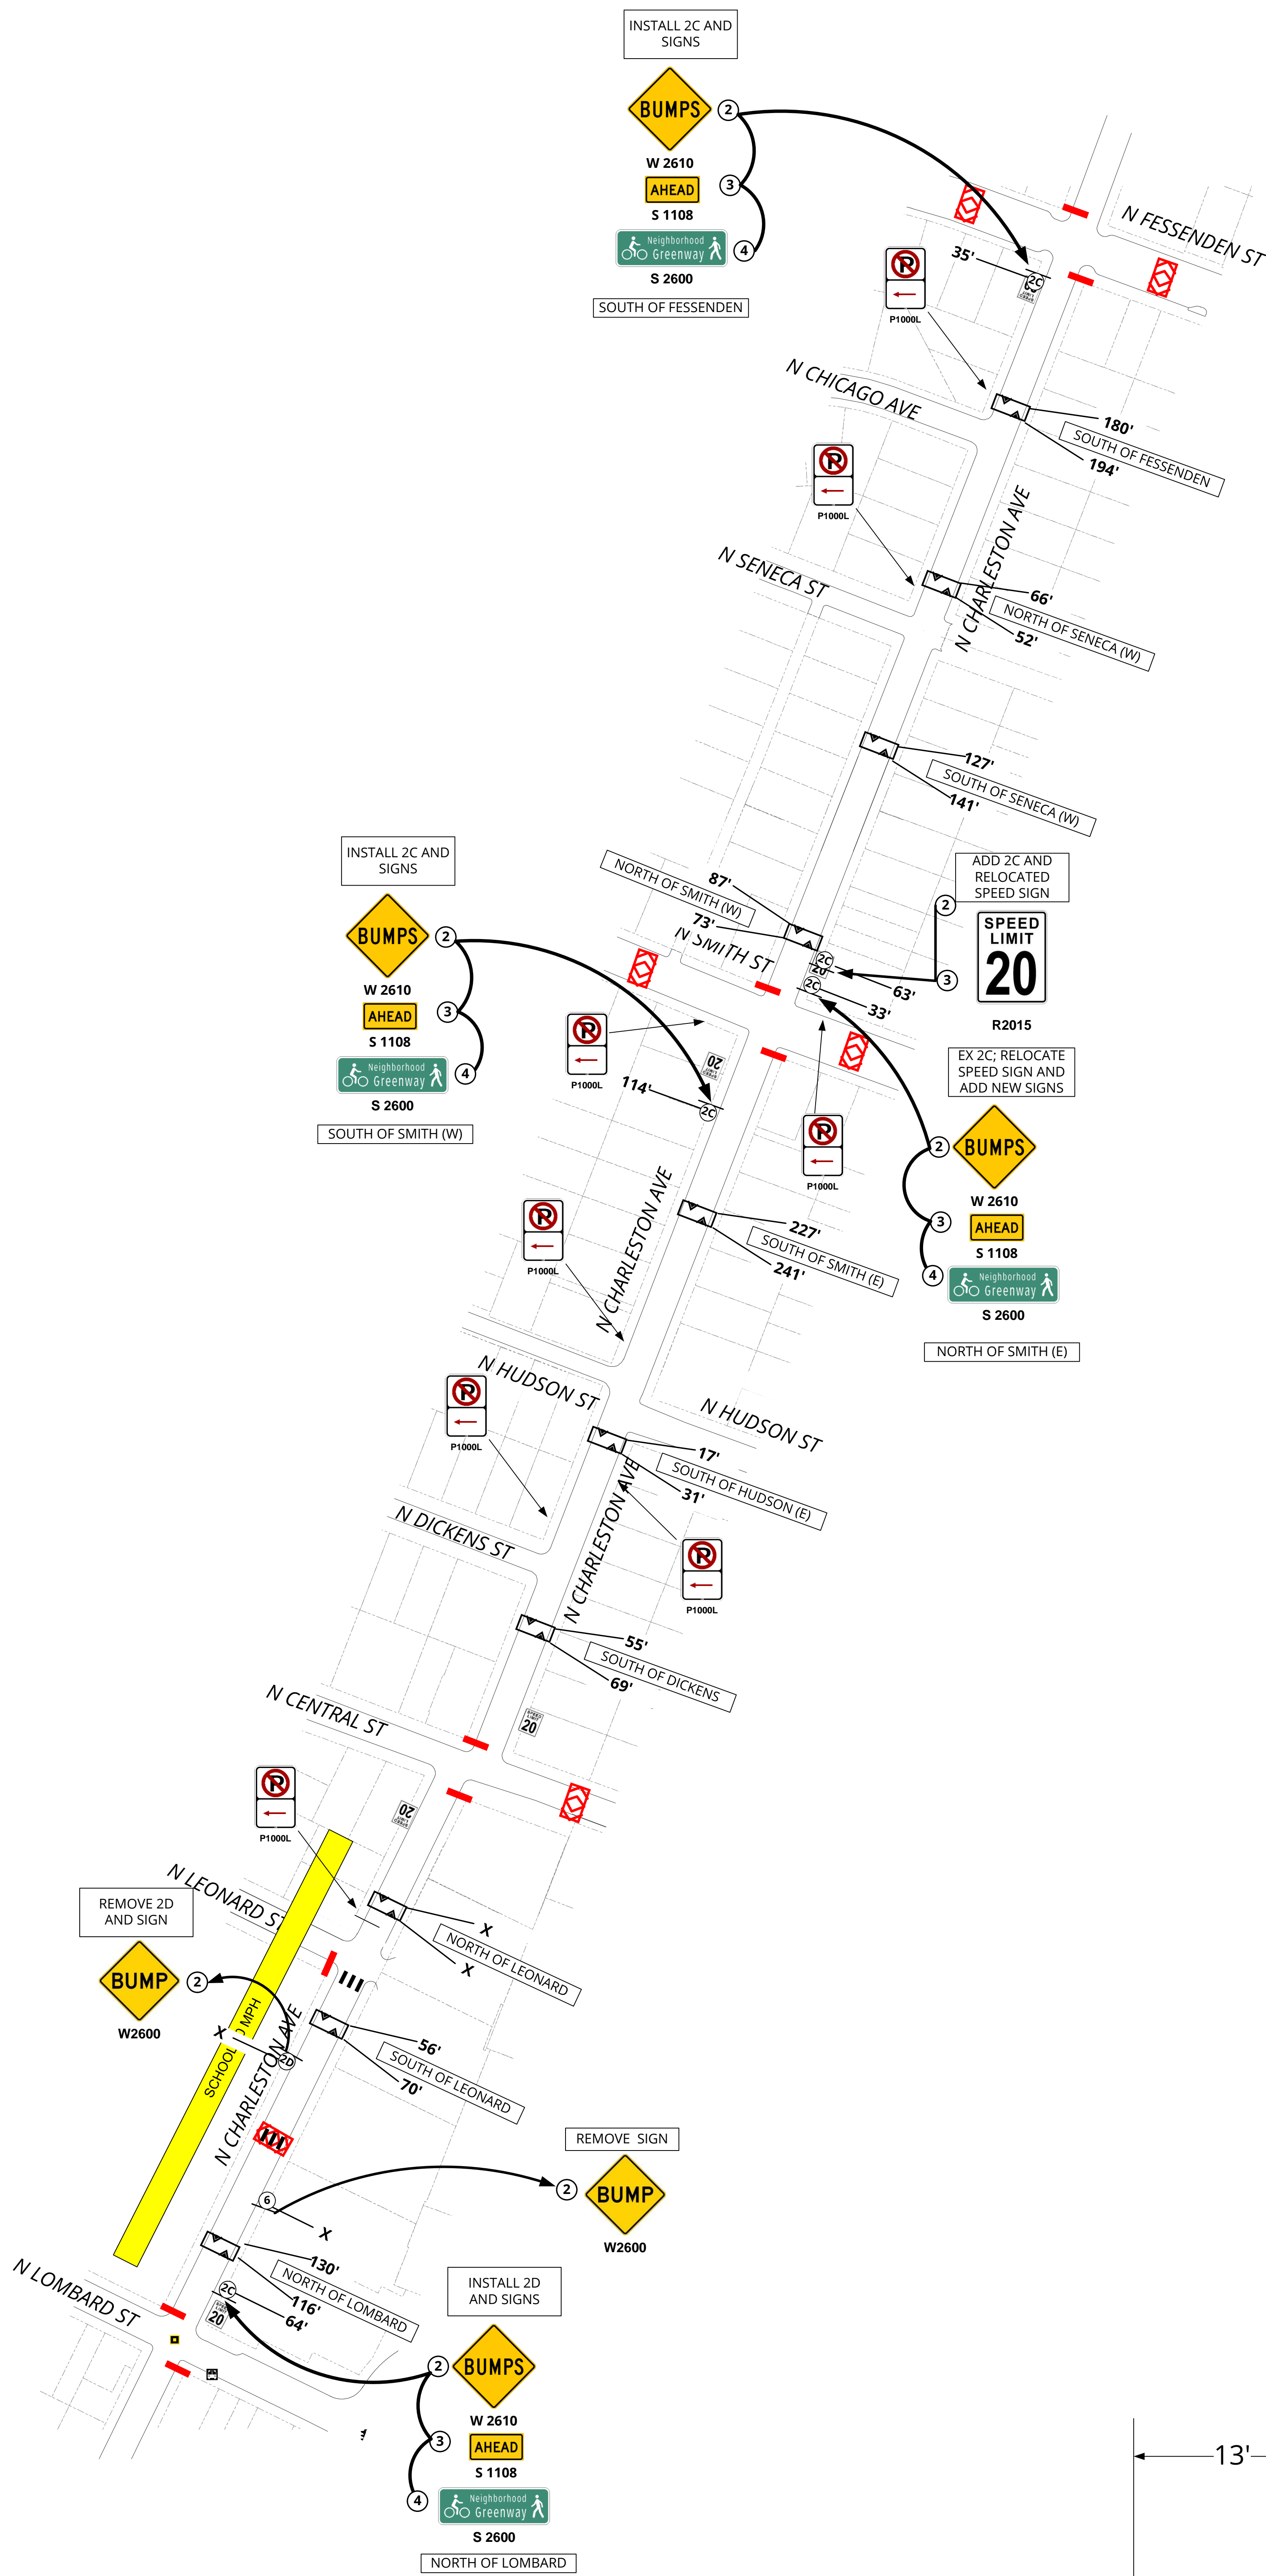


36 FOOT STREET BIKE BUMP PLAN

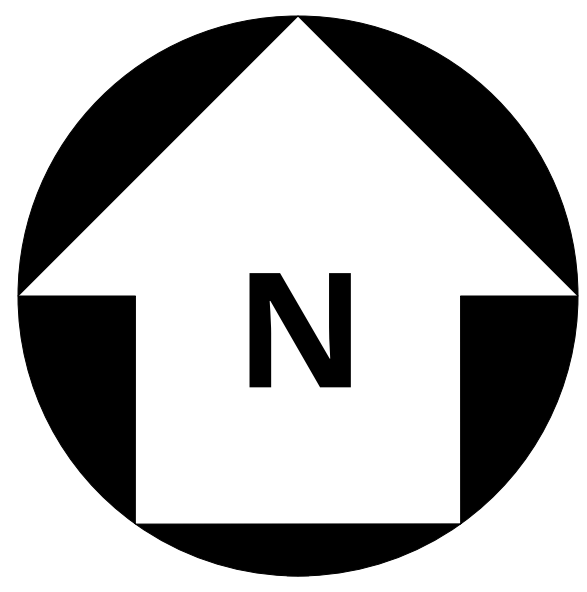


N Charleston, Johnswood to Fessenden

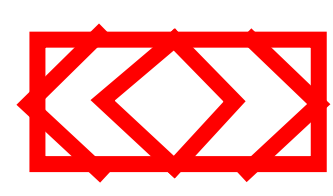


EXISTING SPEED BUMP

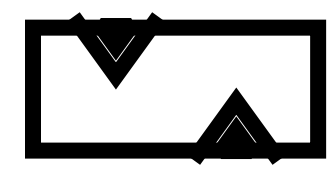

PROPOSED SPEED BUMP CUSHION

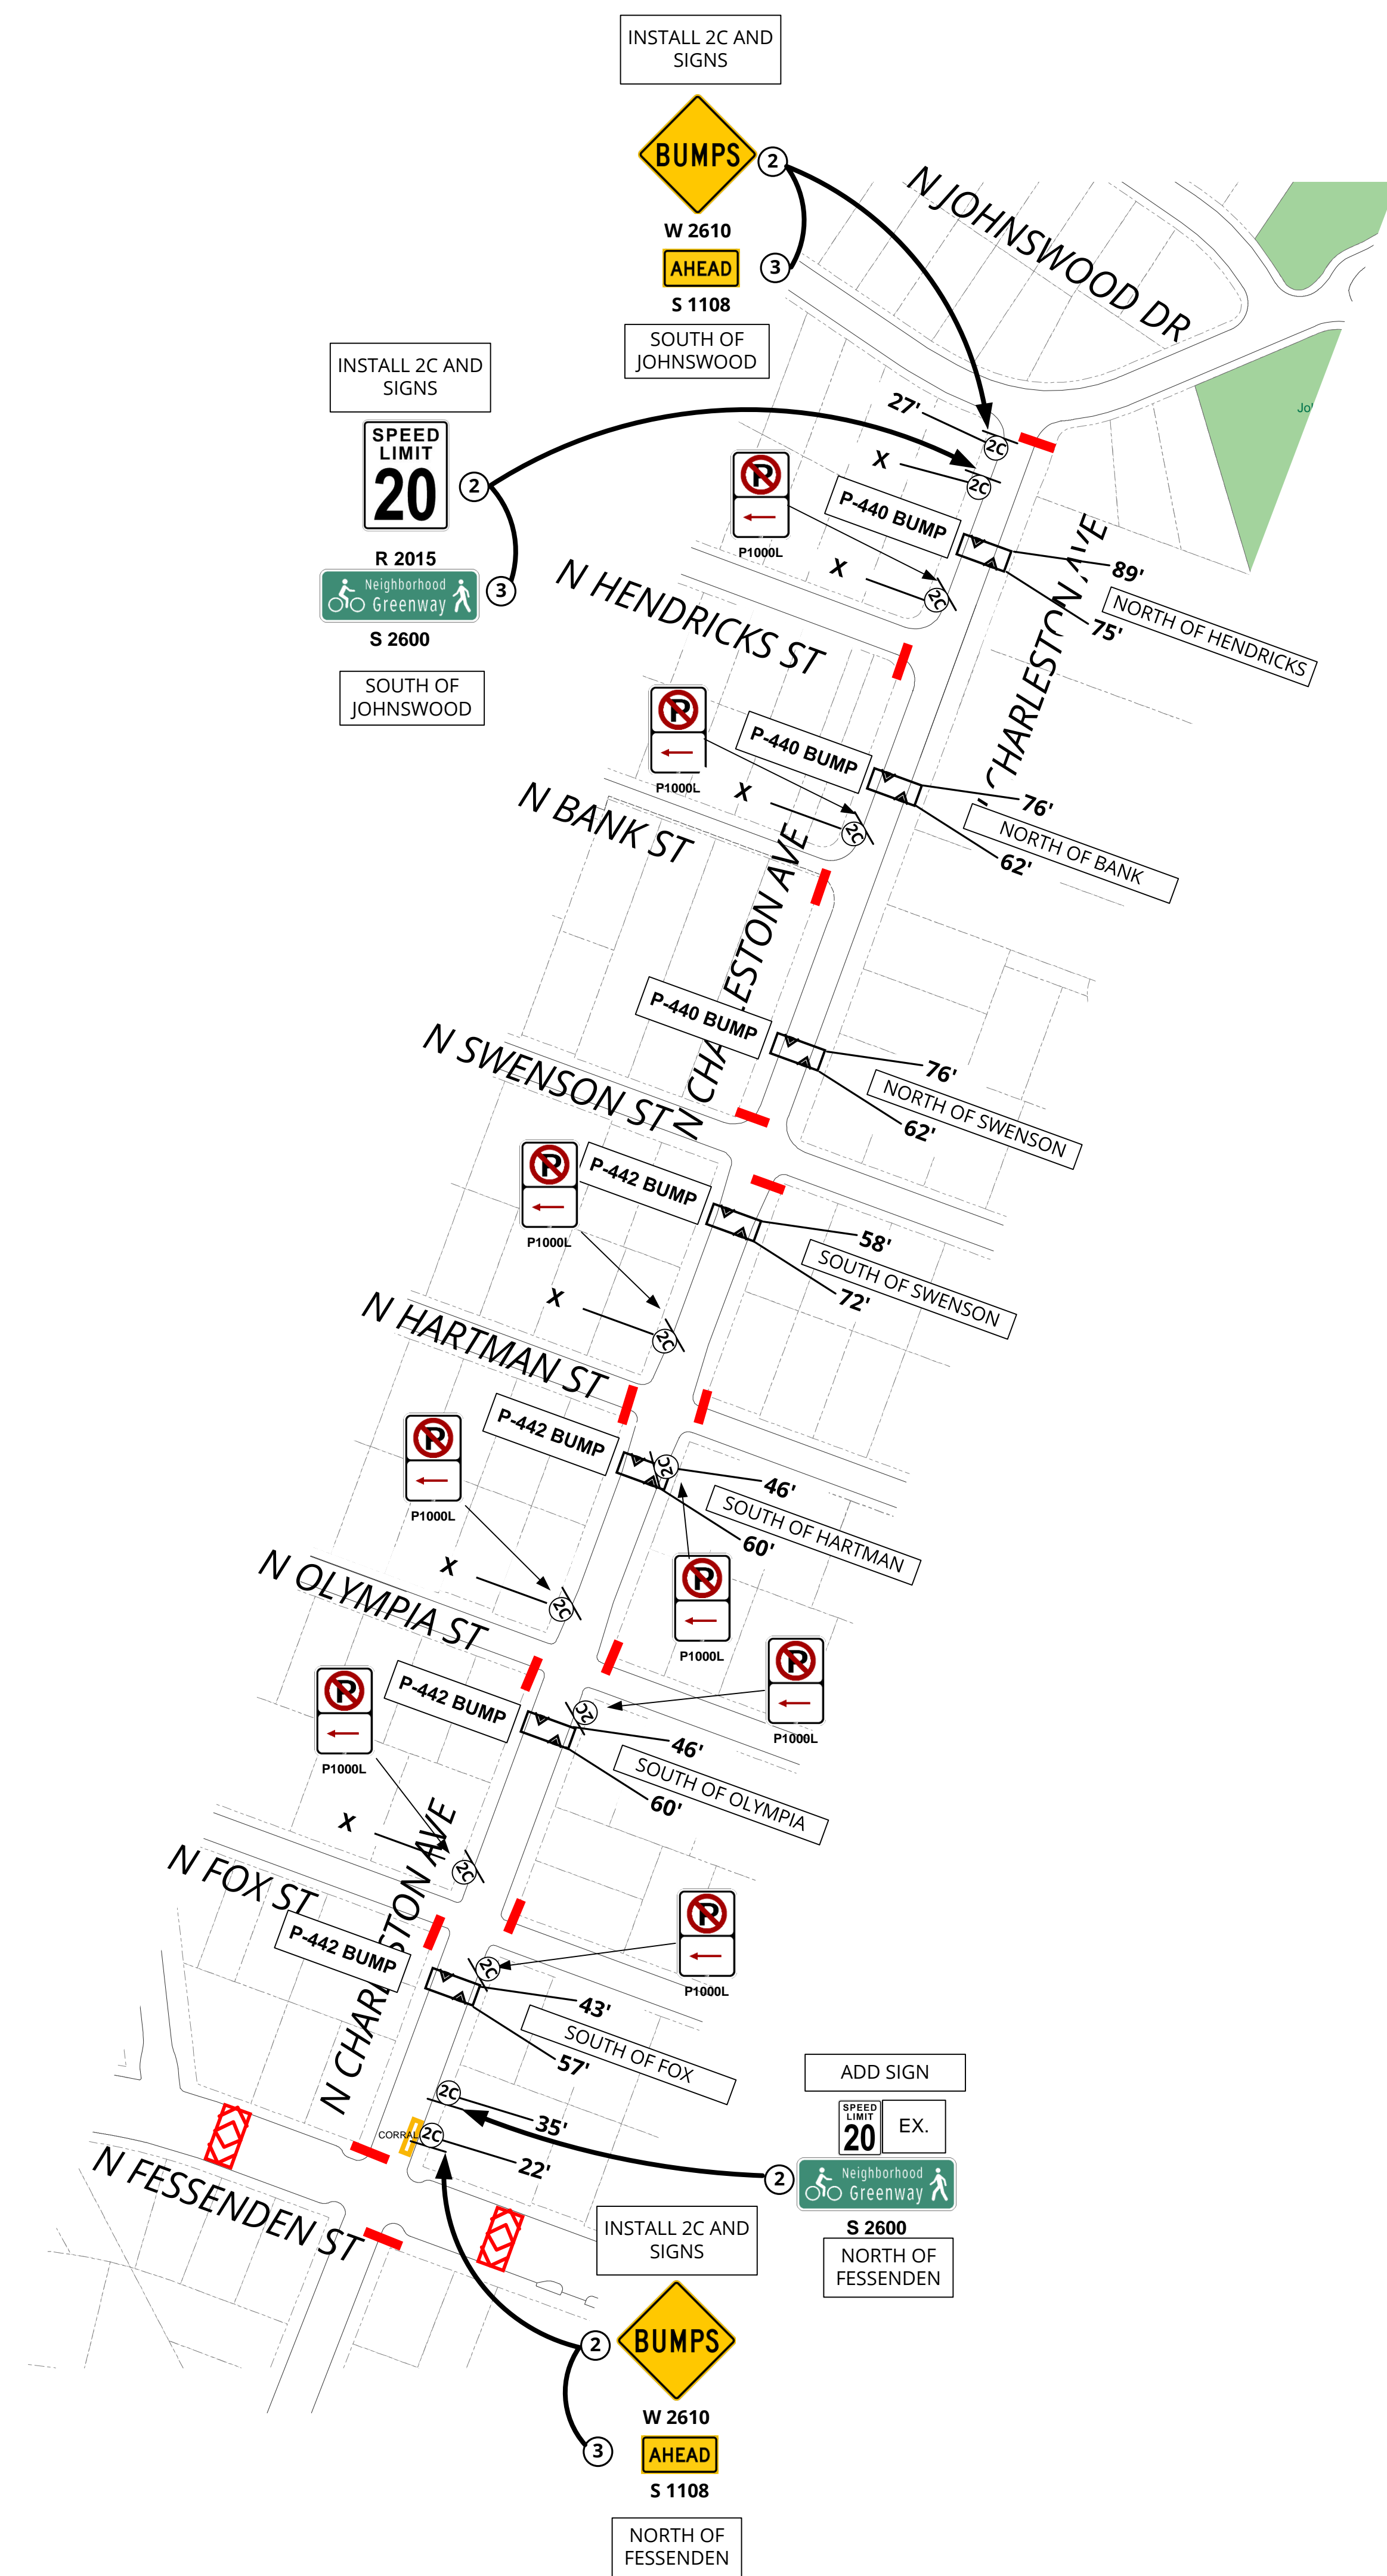

STANDARD P-440 14-FT BUMPS N/SWENSEN

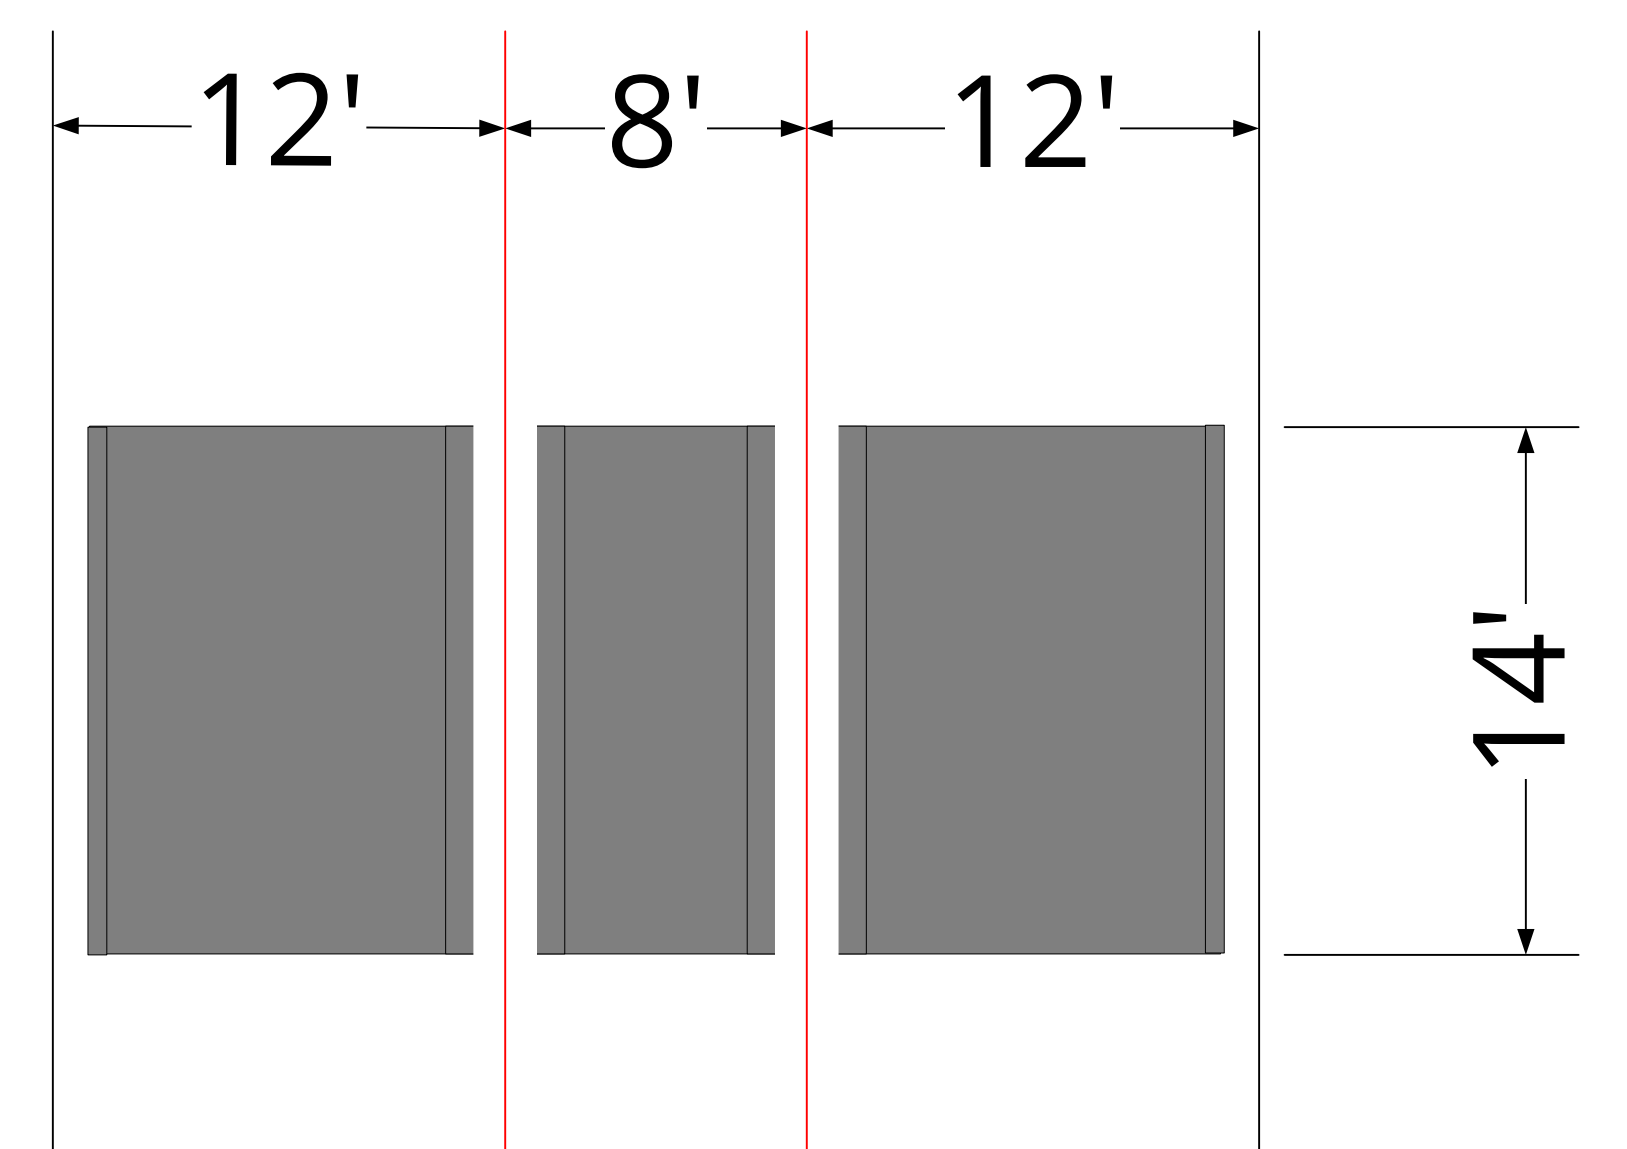

32 FOOT STREET P-442 BUMP PLAN S/SWENSON