

90% DESIGN REVIEW
OCTOBER 4, 2019

0055-01-COVER.dgn :: 10/4/2019 2:18:21 PM jcadua

PLANTING LEGEND

SEEDING

SEED MIX A - LAWN SEEDING
SEE SPECIFICATIONS

SEED MIX B - WATER QUALITY SEEDING
SEE SPECIFICATIONS

TREES

DBH: 10"

DBH: 12"

EXISTING TREE TO REMAIN -
PRESERVE AND PROTECT

A

3

ALNUS RHOMBIFOLIA
WHITE ALDER
2" CAL.

31

ARBUTUS UNEDO
STRAWBERRY MADRONE
2" CAL.

DBH: 10"

DBH: 12"

15

CALOCEDRUS DECURRENS
INCENSE CEDAR
4'-6" HEIGHT

31

CEANOTHUS THYRSIFLORIS 'OREGON MIST'
OREGON MIST CEANOTHUS
2" CAL.

19

CORNUS KOUSA X NUTALLII 'KN4-43'
STARLIGHT DOGWOOD
2" CAL.

TREES

12

PINUS PONDEROSA VAR. WILLAMETTENSIS
VALLEY PONDEROSA PINE
4'-6" HEIGHT

5

PSEUDOTSUGA MENZIESII
DOUGLAS FIR
4'-6" HEIGHT

12

QUERCUS CHRYSOLEPIS
CANYON LIVE OAK
2" CAL.

11

QUERCUS FRAINETTO 'SCHMIDT'
FOREST GREEN ITALIAN OAK
2" CAL.

7

QUERCUS GARRYANA
OREGON OAK
2" CAL.

19

QUERCUS HYPOLEUCOIDES
SILVERLEAF OAK
2" CAL.

6

QUERCUS KELLOGGI
CALIFORNIA BLACK OAK
2" CAL.

7

QUERCUS MYRSINIFOLIA
BAMBOOLEAF OAK
2" CAL.

TREES

7

QUERCUS SUBER
CORK OAK
2" CAL.

10

QUERCUS WISLIZENI
INTERIOR LIVE OAK
2" CAL.

38

RHAMNUS PURSHIANA
CASCARA
2" CAL.

9

UMBELLULARIA CALIFORNICA
OREGON MYRTLE
2" CAL.

STORM BASIN

BOTANICAL NAME	COMMON NAME	SIZE & TYPE	SPACING	QTY.
JUNCUS PATENS	SPREADING RUSH	1 GAL. CONT.	1' O.C.	746
MAHONIA REPENS	CREeping OREGON GRAPE	1 GAL. CONT.	1' O.C.	85
* POLYSTICHUM MUNITUM	SWORD FERN	1 GAL. CONT.	2.5' O.C.	9
o SPIRAEA BETULIFOLIA	BIRCH-LEAF SPIREA	1 GAL. CONT.	2' O.C.	42

STREET IMPROVEMENTS LEGEND

PROPOSED CONCRETE PAVING
SEE CIVIL PLANS

PROPOSED ASPHALT DRIVEWAY
SEE CIVIL PLANS

PROPOSED GRAVEL SHOULDER
SEE CIVIL PLANS

RETAINING WALL
SEE CIVIL PLANS


ROCK GALLERY
SEE CIVIL PLANS

STREET LIGHT, EXISTING OR PROPOSED
(BY OTHERS - SEPARATE CONTRACT)

PLANTING NOTES

- TREES, SHRUBS, GROUNDCOVERS, AND RELATED MATERIALS INCLUDING TOPSOIL ARE NOT IN CONTRACT, AND SHALL BE PROVIDED AND INSTALLED BY OTHERS. CONTRACTOR SHALL COORDINATE WITH TREE INSTALLER.
- CONTRACTOR SHALL PROVIDE ALL SEEDING INCLUDING RELATED MATERIALS AND WORK SUCH AS SOIL AMENDMENTS AND FINE GRADING.
- ALL PLANTS SHALL BE INSTALLED IN ACCORDANCE WITH THE DETAILS AND SPECIFICATIONS PROVIDED AS PART OF THE CONSTRUCTION DOCUMENT PACKAGE.
- SEEDING LIMITS SHOWN ARE APPROXIMATE; BEYOND THE SEEDING LIMITS SHOWN, SEED ALL AREAS DISTURBED BY CONSTRUCTION WITH SEED MIX A (LAWN).
- ALL TREES SHALL BE TRAINED FOR USE AS STREET TREES, WITH MINIMUM 6' CLEAR TRUNK HEIGHT.
- PROVIDE 3" DEEP MULCH RINGS AT TREES IN SEEDED AREAS, PER THE DETAILS AND SPECIFICATIONS: 4' Ø AT BROADLEAF TREES, AND 6' Ø AT CONIFER TREES.
- QUANTITIES ARE LISTED FOR THE CONTRACTOR'S CONVENIENCE ONLY. ALL COUNTS MUST BE VERIFIED BY THE CONTRACTOR. IN THE CASE OF A DISCREPANCY BETWEEN THE LEGEND AND THE PLAN, PLANTS INDICATED ON THE PLAN SHALL SUPERCEDE QUANTITIES LISTED IN THE LEGEND.
- FIELD VERIFY PLANTING LOCATIONS WITH THE OWNER'S REPRESENTATIVE PRIOR TO PLANTING.
- NOTIFY OWNER'S REPRESENTATIVE OF CONFLICTS WITH UTILITIES PRIOR TO PLANTING, ADJUST AS DIRECTED.
- LOCATE UNDERGROUND UTILITY LINES PRIOR TO DIGGING TREE HOLES.
- SEE PLANTING DETAILS ON SHEET L15.

90% DESIGN REVIEW
OCTOBER 2, 2019

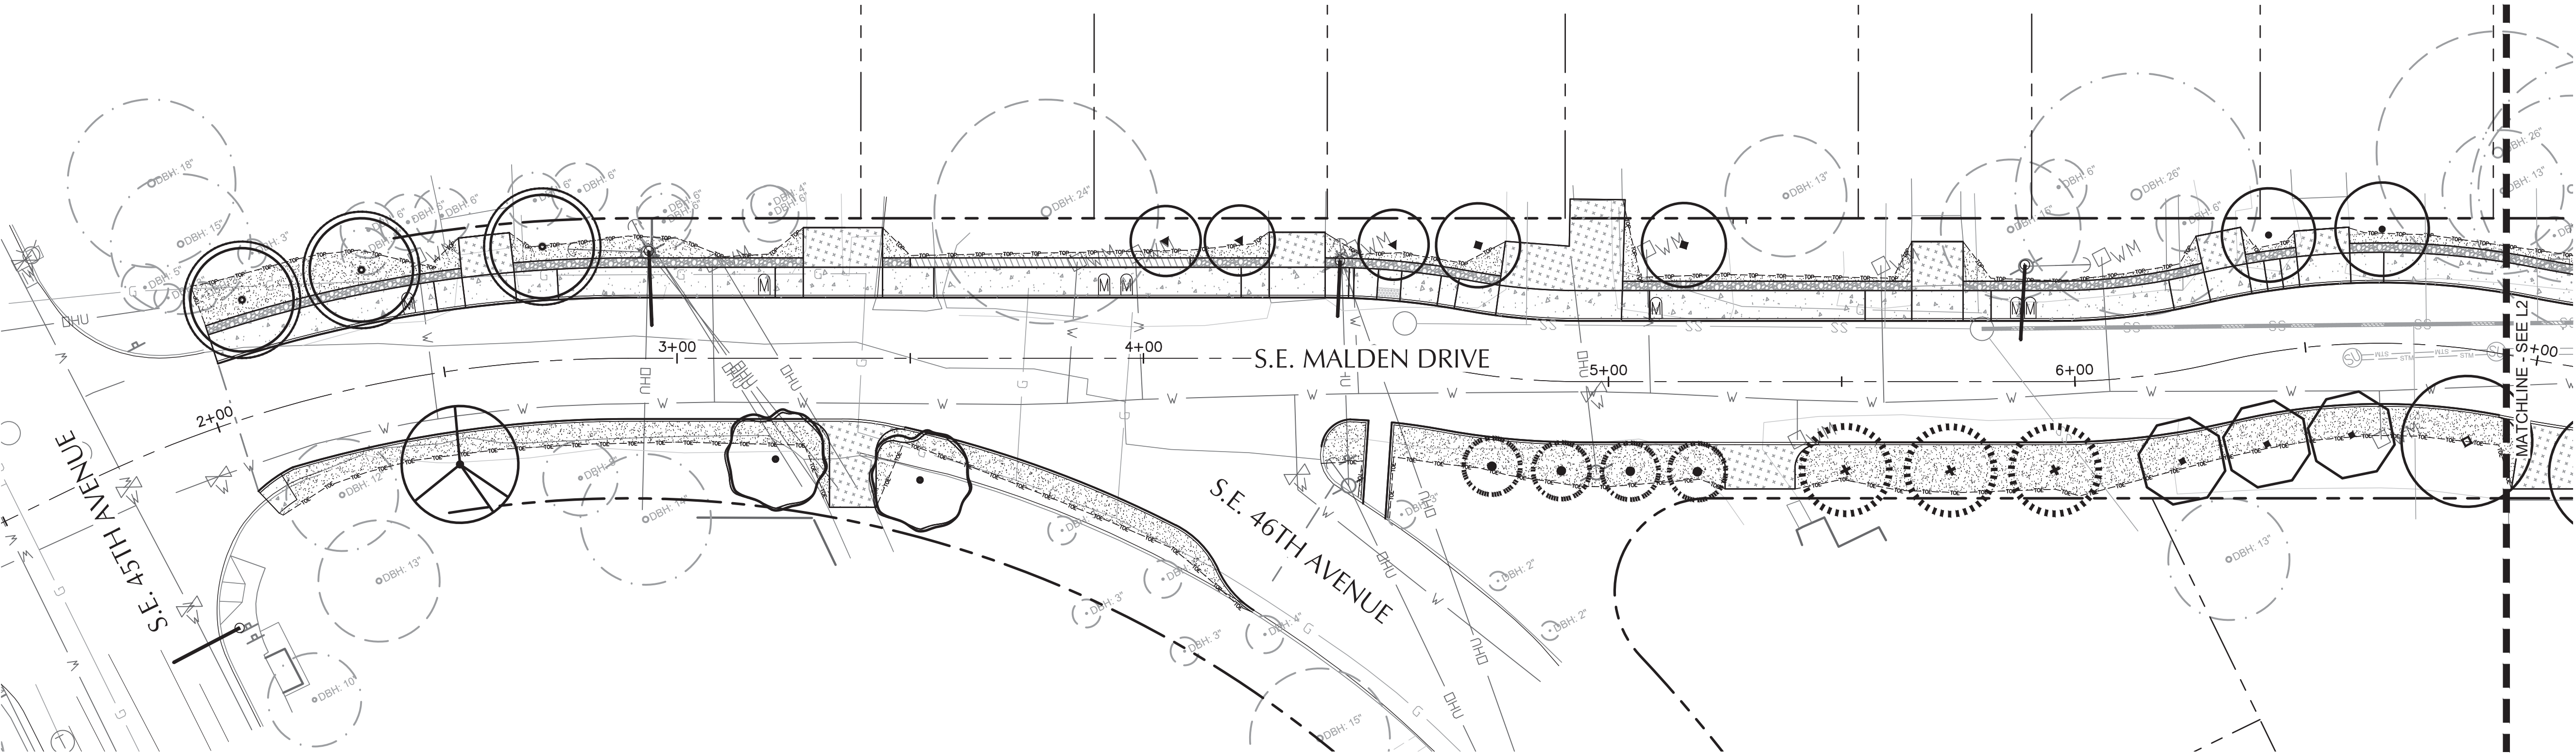


S.E. MALDEN DRIVE - PLAN VIEW

SCALE: 1" = 20'

WARNING

0 1

IF THIS BAR DOES NOT MEASURE 1" THEN DRAWING IS NOT TO SCALE.

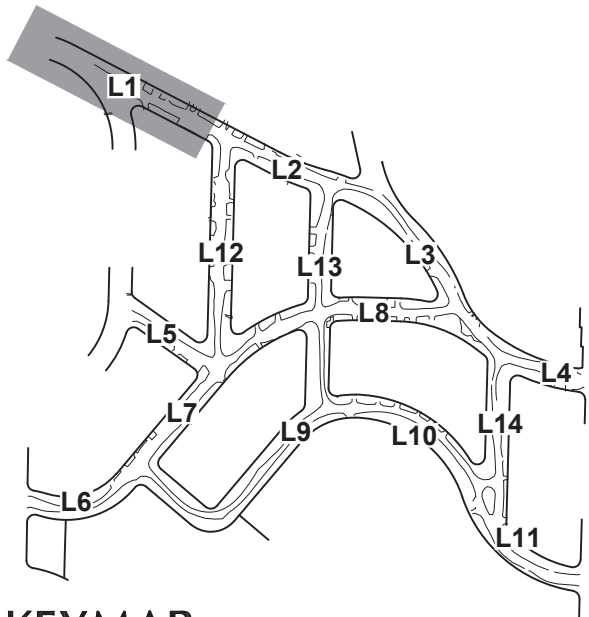

KEYMAP

FILE: 16057_PLINT.DWG L1 9/30/2019 3:36:01 PM - ANDREW H

DESIGNED BY A. Holder	DATE APPROVED Sept. 2019
CAD BY A. Holder	PROGRAM MGR. x
CHECKED BY D. Walters	CONSTR. MGR. x

PRELIMINARY
NOT FOR
CONSTRUCTION

APPROVALS:	
SUPERVISING ENGINEER	REG. PROF. ENGR. NO. 14956PE
CITY ENGINEER	REG. PROF. ENGR. NO. 51538PE

PBOT
PORTLAND BUREAU OF TRANSPORTATION

STEVE NOVICK
STEVE TOWNSEN, P.E.

COMMISSIONER
CITY ENGINEER





Errol Heights
Street and Storm Improvements

**S.E. Malden Drive
Planting Plan**

1/4 SECTION 1s2e19
PROJECT NO. T00526.D42
SHEET NO. L1

PLANTING LEGEND






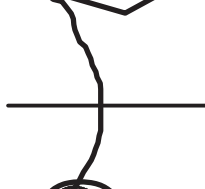

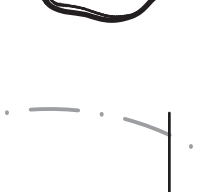
SEEDING

	SEED MIX A - LAWN SEEDING SEE SPECIFICATIONS
	SEED MIX B - WATER QUALITY SEEDING SEE SPECIFICATIONS

TREES

TREES	
	EXISTING TREE TO REMAIN - PRESERVE AND PROTECT
	3 ALNUS RHOMBIFOLIA WHITE ALDER 2" CAL.
	31 ARBUTUS UNEDO STRAWBERRY MADRONA 2" CAL.
	15 CALOCEDRUS DECURRENS INCENSE CEDAR 4'-6" HEIGHT
	31 CEANOTHUS THYRSIFLORIS 'OREGON MIST' OREGON MIST CEANOTHUS 2" CAL.
	19 CORNUS KOUSA X NUTALLII 'KN4-43' STARLIGHT DOGWOOD 2" CAL.

TREES

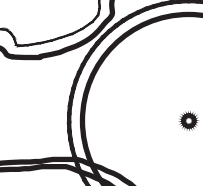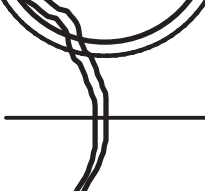	12	PINUS PONDEROSA VAR. WILLAMETTENSIS VALLEY PONDEROSA PINE 4'-6" HEIGHT
	5	PSEUDOTSUGA MENZIESII DOUGLAS FIR 4'-6" HEIGHT
	12	QUERCUS CHRYSOLEPIS CANYON LIVE OAK 2" CAL.
	11	QUERCUS FRAINETTO 'SCHMIDT' FOREST GREEN ITALIAN OAK 2" CAL.
	7	QUERCUS GARRYANA OREGON OAK 2" CAL.
	19	QUERCUS HYPOLEUCOIDES SILVERLEAF OAK 2" CAL.
	6	QUERCUS KELLOGGII CALIFORNIA BLACK OAK 2" CAL.
	7	QUERCUS MYRSINIFOLIA BAMBOOLEAF OAK 2" CAL.

TREES





7 | QUERCUS SUBER
CORK OAK
2" CAL.

10 | QUERCUS WISLIZENI
INTERIOR LIVE OAK
2" CAL.







38 | RHAMNUS PURSHIANA
CASCARA
2" CAL.

9 | UMBELLULARIA CALIFORNICA
OREGON MYRTLE
2" CAL.

STORM BASIN


	BOTANICAL NAME	COMMON NAME	SIZE & TYPE	SPACING	QTY.
	JUNCUS PATENS	SPREADING RUSH	1 GAL. CONT.	1' O.C	746
	MAHONIA REPENS	CREEPING OREGON GRAPE	1 GAL. CONT.	1' O.C.	85
	POLYSTICHUM MUNITUM	SWORD FERN	1 GAL. CONT.	2.5' O.C	9
	SPIRAEA BETULIFOLIA	BIRCH-LEAF SPIREA	1 GAL. CONT.	2' O.C	42

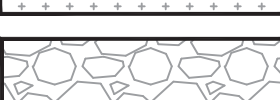STREET IMPROVEMENTS LEGEND

	PROPOSED CONCRETE PAVING SEE CIVIL PLANS
	PROPOSED ASPHALT DRIVEWAY SEE CIVIL PLANS
	PROPOSED GRAVEL SHOULDER SEE CIVIL PLANS
	RETAINING WALL SEE CIVIL PLANS
	ROCK GALLERY SEE CIVIL PLANS
	STREET LIGHT, EXISTING OR PROPOSED (BY OTHERS - SEPARATE CONTRACT)



PLANTING NOTES

1. TREES, SHRUBS, GROUNDCOVERS, AND RELATED MATERIALS INCLUDING TOPSOIL ARE NOT IN CONTRACT, AND SHALL BE PROVIDED AND INSTALLED BY OTHERS. CONTRACTOR SHALL COORDINATE WITH TREE INSTALLER.
2. CONTRACTOR SHALL PROVIDE ALL SEEDING INCLUDING RELATED MATERIALS AND WORK SUCH AS SOIL AMENDMENTS AND FINE GRADING.
3. ALL PLANTS SHALL BE INSTALLED IN ACCORDANCE WITH THE DETAILS AND SPECIFICATIONS PROVIDED AS PART OF THE CONSTRUCTION DOCUMENT PACKAGE.
4. SEEDING LIMITS SHOWN ARE APPROXIMATE; BEYOND THE SEEDING LIMITS SHOWN, SEED ALL AREAS DISTURBED BY CONSTRUCTION WITH SEED MIX A (LAWN).
5. ALL TREES SHALL BE TRAINED FOR USE AS STREET TREES, WITH MINIMUM 6' CLEAR TRUNK HEIGHT.
6. PROVIDE 3" DEEP MULCH RINGS AT TREES IN SEEDER AREAS, PER THE DETAILS AND SPECIFICATIONS: 4' Ø AT BROADLEAF TREES, AND 6' Ø AT CONIFER TREES.
7. QUANTITIES ARE LISTED FOR THE CONTRACTOR'S CONVENIENCE ONLY. ALL COUNTS MUST BE VERIFIED BY THE CONTRACTOR. IN THE CASE OF A DISCREPANCY BETWEEN THE LEGEND AND THE PLAN, PLANTS INDICATED ON THE PLAN SHALL SUPERCEDE QUANTITIES LISTED IN THE LEGEND.
8. FIELD VERIFY PLANTING LOCATIONS WITH THE OWNER'S REPRESENTATIVE PRIOR TO PLANTING.
9. NOTIFY OWNER'S REPRESENTATIVE OF CONFLICTS WITH UTILITIES PRIOR TO PLANTING, ADJUST AS DIRECTED.
10. LOCATE UNDERGROUND UTILITY LINES PRIOR TO DIGGING TREE HOLES.
11. SEE PLANTING DETAILS ON SHEET L15.

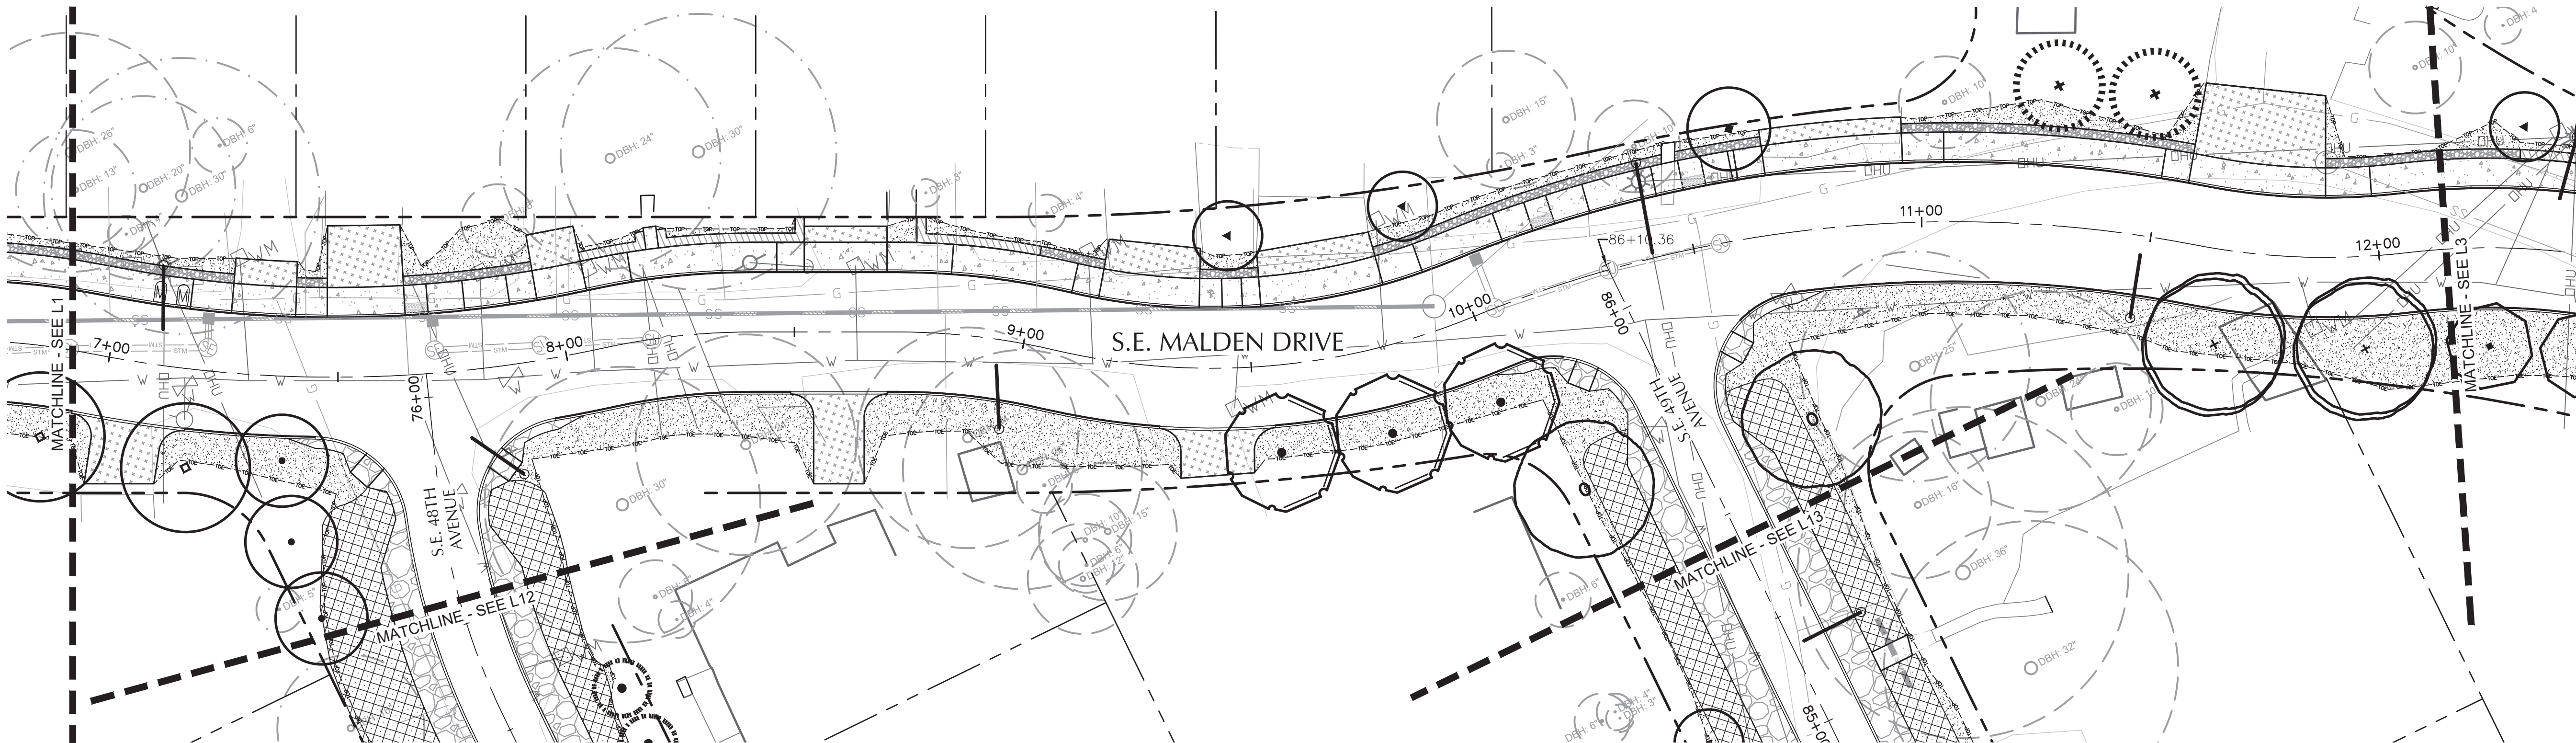


S.E. MALDEN DRIVE - PLAN VIEW

SCALE: 1" = 20'

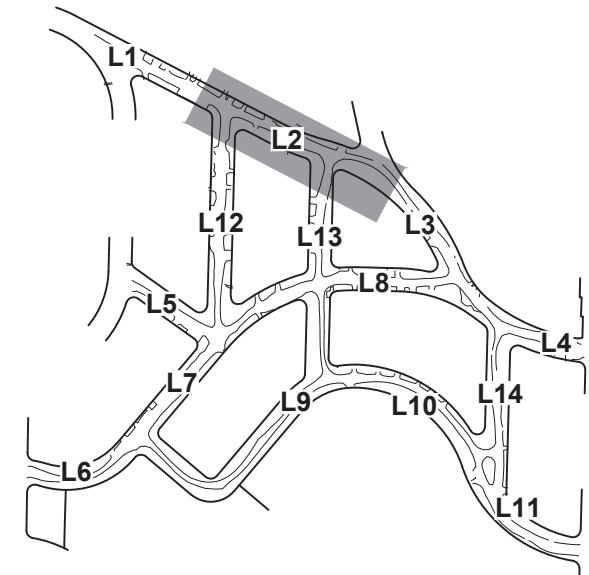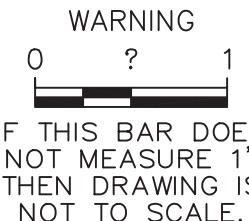

KEYMAP

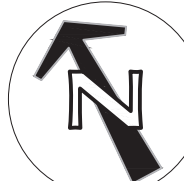

SCALE 1 INCH = 20 FEET



20 0 20 40



GreenWorks, P.C.
Landscape Architecture
Environmental Design
24 NW 2nd Avenue, Suite
Portland, Oregon 97209
Ph: 503.222.5612 / F: 503.222.
Email: info@greenworksnc.com



111 SW Fifth Ave., Suite 2500
Portland, OR 97204
O: 503.227.3251
F: 503.224.4681
www.lunff.com

[illegible]

DESIGNED BY A. Holder	DATE APPROVED Sept. 2019
CAD BY A. Holder	PROGRAM MGR. ×
CHECKED BY D. Walters	CONSTR. MGR. ×

PRELIMINARY
NOT FOR
CONSTRUCTION

APPROVALS

SUPERVISING ENGINEER	REG. PROF. ENGR. NO. 14956PE
CITY ENGINEER	REG. PROF. ENGR. NO. 51538PE



Errol Heights Street and Storm Improvements

S.E. Malden Drive Planting Plan

1s2e19

PROJECT NO.
T00526.D42

SHEET NO.
L2

PLANTING LEGEND

SEEDING

SEED MIX A - LAWN SEEDING
SEE SPECIFICATIONS

SEED MIX B - WATER QUALITY SEEDING
SEE SPECIFICATIONS

TREES

DBH: 10"

DBH: 12"

EXISTING TREE TO REMAIN -
PRESERVE AND PROTECT

3

ALNUS RHOMBIFOLIA
WHITE ALDER
2" CAL.

31

ARBUTUS UNEDO
STRAWBERRY MADRONE
2" CAL.

15

CALOCEDRUS DECURRENS
INCENSE CEDAR
4'-6" HEIGHT

31

CEANOTHUS THYRSIFLORIS 'OREGON MIST'
OREGON MIST CEANOTHUS
2" CAL.

19

CORNUS KOUSA X NUTALLII 'KN4-43'
STARLIGHT DOGWOOD
2" CAL.

TREES

12

PINUS PONDEROSA VAR. WILLAMETTENSIS
VALLEY PONDEROSA PINE
4'-6" HEIGHT

5

PSEUDOTSUGA MENZIESII
DOUGLAS FIR
4'-6" HEIGHT

12

QUERCUS CHRYSOLEPIS
CANYON LIVE OAK
2" CAL.

11

QUERCUS FRAINETTO 'SCHMIDT'
FOREST GREEN ITALIAN OAK
2" CAL.

7

QUERCUS GARRYANA
OREGON OAK
2" CAL.

19

QUERCUS HYPOLEUCOIDES
SILVERLEAF OAK
2" CAL.

6

QUERCUS KELLOGGI
CALIFORNIA BLACK OAK
2" CAL.

7

QUERCUS MYRSINIFOLIA
BAMBOOLEAF OAK
2" CAL.

TREES

7

QUERCUS SUBER
CORK OAK
2" CAL.

10

QUERCUS WISLIZENI
INTERIOR LIVE OAK
2" CAL.

38

RHAMNUS PURSHIANA
CASCARA
2" CAL.

9

UMBELLULARIA CALIFORNICA
OREGON MYRTLE
2" CAL.

STORM BASIN

BOTANICAL NAME	COMMON NAME	SIZE & TYPE	SPACING	QTY.
JUNCUS PATENS	SPREADING RUSH	1 GAL. CONT.	1' O.C.	746
MAHONIA REPENS	CREeping OREGON GRAPE	1 GAL. CONT.	1' O.C.	85
* POLYSTICHUM MUNITUM	SWORD FERN	1 GAL. CONT.	2.5' O.C.	9
o SPIRAEA BETULIFOLIA	BIRCH-LEAF SPIREA	1 GAL. CONT.	2' O.C.	42

STREET IMPROVEMENTS LEGEND

PROPOSED CONCRETE PAVING
SEE CIVIL PLANS

PROPOSED ASPHALT DRIVEWAY
SEE CIVIL PLANS

PROPOSED GRAVEL SHOULDER
SEE CIVIL PLANS


RETAINING WALL
SEE CIVIL PLANS

ROCK GALLERY
SEE CIVIL PLANS

STREET LIGHT, EXISTING OR PROPOSED
(BY OTHERS - SEPARATE CONTRACT)

PLANTING NOTES

- TREES, SHRUBS, GROUNDCOVERS, AND RELATED MATERIALS INCLUDING TOPSOIL ARE NOT IN CONTRACT, AND SHALL BE PROVIDED AND INSTALLED BY OTHERS. CONTRACTOR SHALL COORDINATE WITH TREE INSTALLER.
- CONTRACTOR SHALL PROVIDE ALL SEEDING INCLUDING RELATED MATERIALS AND WORK SUCH AS SOIL AMENDMENTS AND FINE GRADING.
- ALL PLANTS SHALL BE INSTALLED IN ACCORDANCE WITH THE DETAILS AND SPECIFICATIONS PROVIDED AS PART OF THE CONSTRUCTION DOCUMENT PACKAGE.
- SEEDING LIMITS SHOWN ARE APPROXIMATE; BEYOND THE SEEDING LIMITS SHOWN, SEED ALL AREAS DISTURBED BY CONSTRUCTION WITH SEED MIX A (LAWN).
- ALL TREES SHALL BE TRAINED FOR USE AS STREET TREES, WITH MINIMUM 6' CLEAR TRUNK HEIGHT.
- PROVIDE 3" DEEP MULCH RINGS AT TREES IN SEEDED AREAS, PER THE DETAILS AND SPECIFICATIONS: 4' Ø AT BROADLEAF TREES, AND 6' Ø AT CONIFER TREES.
- QUANTITIES ARE LISTED FOR THE CONTRACTOR'S CONVENIENCE ONLY. ALL COUNTS MUST BE VERIFIED BY THE CONTRACTOR. IN THE CASE OF A DISCREPANCY BETWEEN THE LEGEND AND THE PLAN, PLANTS INDICATED ON THE PLAN SHALL SUPERCEDE QUANTITIES LISTED IN THE LEGEND.
- FIELD VERIFY PLANTING LOCATIONS WITH THE OWNER'S REPRESENTATIVE PRIOR TO PLANTING.
- NOTIFY OWNER'S REPRESENTATIVE OF CONFLICTS WITH UTILITIES PRIOR TO PLANTING, ADJUST AS DIRECTED.
- LOCATE UNDERGROUND UTILITY LINES PRIOR TO DIGGING TREE HOLES.
- SEE PLANTING DETAILS ON SHEET L15.

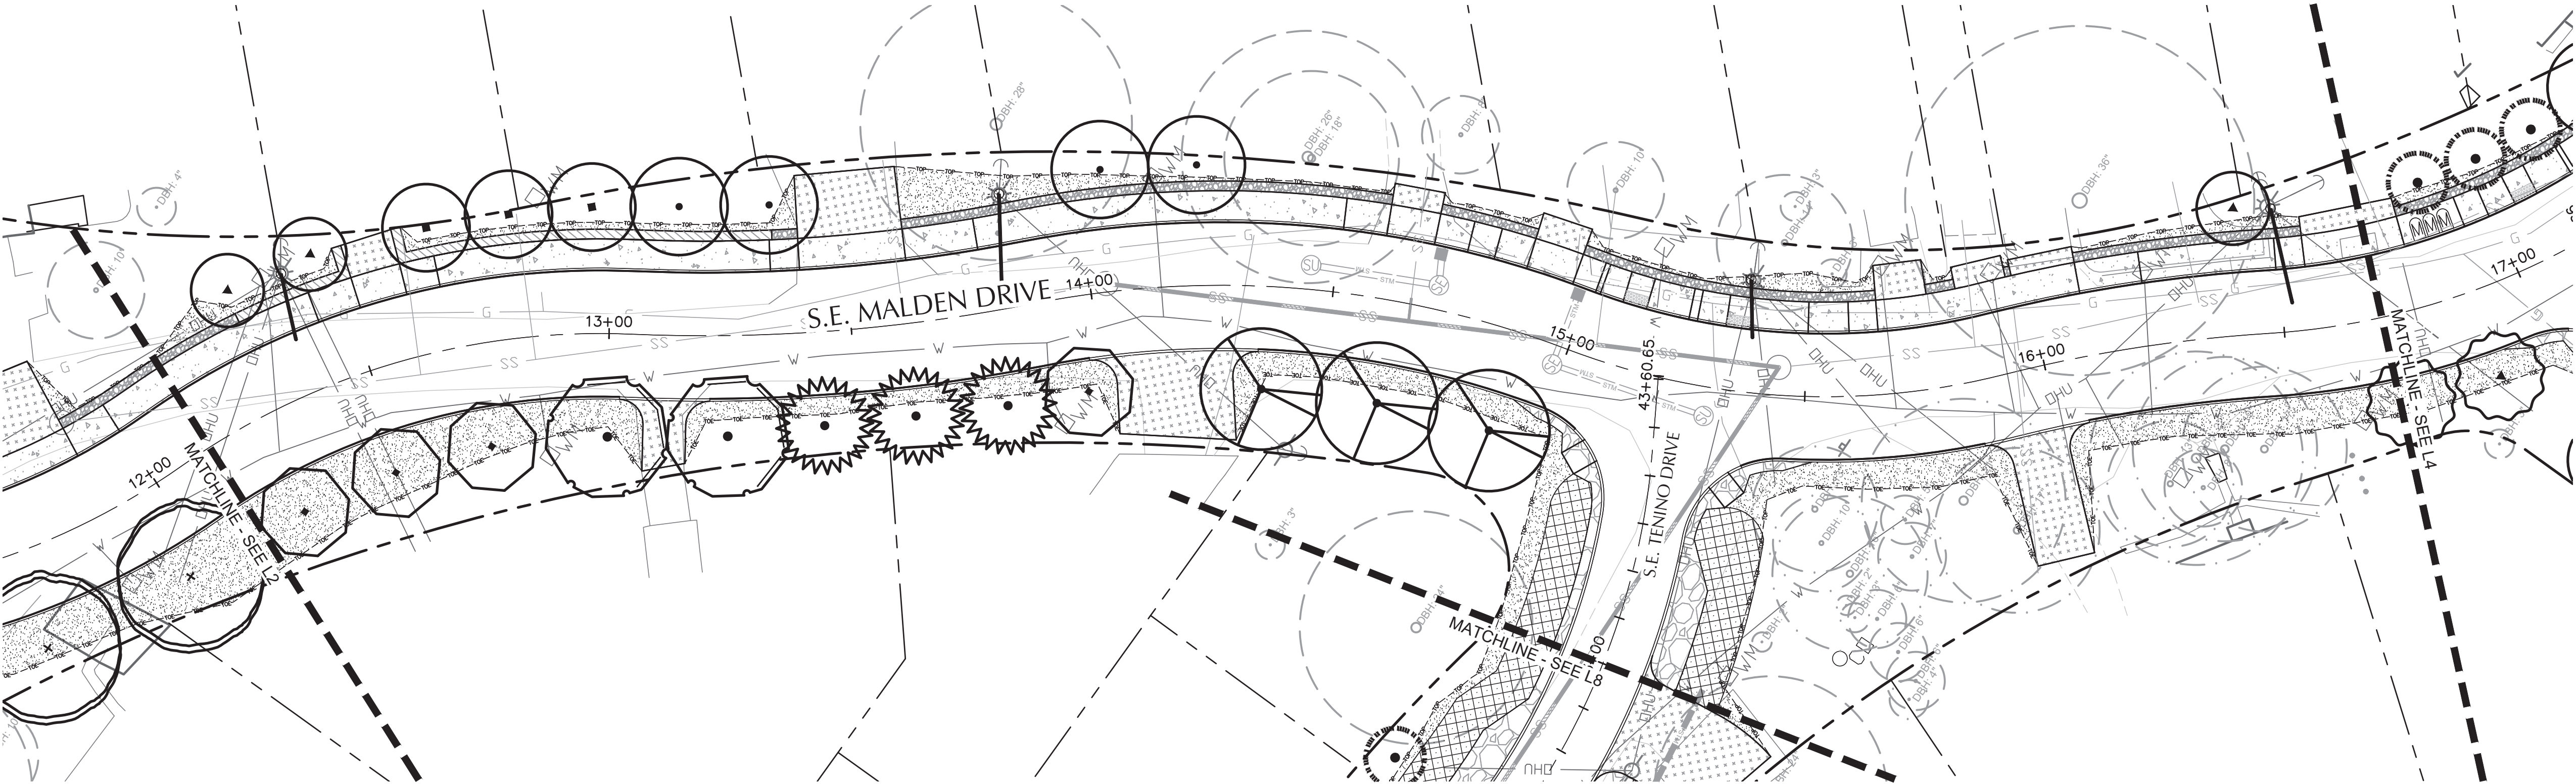


S.E. MALDEN DRIVE - PLAN VIEW

SCALE: 1" = 20'

WARNING

0 1

IF THIS BAR DOES NOT MEASURE 1" THEN DRAWING IS NOT TO SCALE.

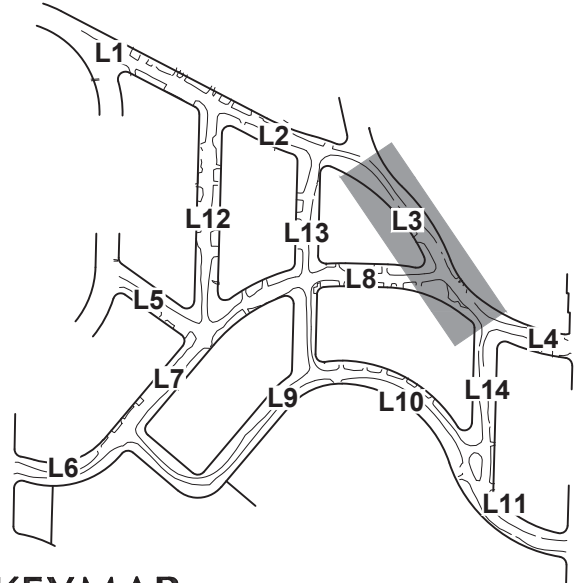

KEYMAP

FILE: 16057_PLINT.DWG L3 9/30/2019 3:36:12 PM - ANDREW H

DESIGNED BY	A. Holder	DATE APPROVED	Sept. 2019
CAD BY	A. Holder	PROGRAM MGR.	x
CHECKED BY	D. Walters	CONSTR. MGR.	x

PRELIMINARY
NOT FOR
CONSTRUCTION

APPROVALS:	
SUPERVISING ENGINEER	REG. PROF. ENGR. NO. 14956PE
CITY ENGINEER	REG. PROF. ENGR. NO. 51538PE

PBOT
PORTLAND BUREAU OF TRANSPORTATION
STEVE NOVICK
STEVE TOWNSEN, P.E.

COMMISSIONER
CITY ENGINEER



Errol Heights
Street and Storm Improvements

**S.E. Malden Drive
Planting Plan**

1/4 SECTION
1s2e19
PROJECT NO.
T00526.D42
SHEET NO.
L3



GreenWorks, P.C.
Landscape Architecture
Environmental Design
24 NW 2nd Avenue, Suite 100
Portland, Oregon 97209
O: 503.222.2281
F: 503.224.4681
Email: info@greenworkspc.com



111 SW Fifth Ave., Suite 2500
Portland, OR 97204
O: 503.227.3251
F: 503.224.4681
www.kpff.com

PLANTING LEGEND

SEEDING

SEED MIX A - LAWN SEEDING
SEE SPECIFICATIONS

SEED MIX B - WATER QUALITY SEEDING
SEE SPECIFICATIONS

TREES

EXISTING TREE TO REMAIN -
PRESERVE AND PROTECT

A

3 | ALNUS RHOMBIFOLIA
WHITE ALDER
2" CAL.

31 | ARBUTUS UNEDO
STRAWBERRY MADRONE
2" CAL.

15 | CALOCDRUS DECURRENS
INCENSE CEDAR
4'-6" HEIGHT

31 | CEANOTHUS THYRSIFLORIS 'OREGON MIST'
OREGON MIST CEANOTHUS
2" CAL.

19 | CORNUS KOUSA X NUTALLII 'KN4-43'
STARLIGHT DOGWOOD
2" CAL.

TREES

12 | PINUS PONDEROSA VAR. WILLAMETTENSIS
VALLEY PONDEROSA PINE
4'-6" HEIGHT

5 | PSEUDOTSUGA MENZIESII
DOUGLAS FIR
4'-6" HEIGHT

12 | QUERCUS CHRYSOLEPIS
CANYON LIVE OAK
2" CAL.

11 | QUERCUS FRAINETTO 'SCHMIDT'
FOREST GREEN ITALIAN OAK
2" CAL.

7 | QUERCUS GARRYANA
OREGON OAK
2" CAL.

19 | QUERCUS HYPOLEUCOIDES
SILVERLEAF OAK
2" CAL.

O

6 | QUERCUS KELLOGGI
CALIFORNIA BLACK OAK
2" CAL.

7 | QUERCUS MYRSINIFOLIA
BAMBOOLEAF OAK
2" CAL.

TREES

7 | QUERCUS SUBER
CORK OAK
2" CAL.

10 | QUERCUS WISLIZENI
INTERIOR LIVE OAK
2" CAL.

38 | RHAMNUS PURSHIANA
CASCARA
2" CAL.

9 | UMBELLULARIA CALIFORNICA
OREGON MYRTLE
2" CAL.

STORM BASIN

BOTANICAL NAME	COMMON NAME	SIZE & TYPE	SPACING	QTY.
JUNCUS PATENS	SPREADING RUSH	1 GAL. CONT.	1' O.C.	746
MAHONIA REPENS	CREEPING OREGON GRAPE	1 GAL. CONT.	1' O.C.	85
* POLYSTICHUM MUNITUM	SWORD FERN	1 GAL. CONT.	2.5' O.C.	9
o SPIRAEA BETULIFOLIA	BIRCH-LEAF SPIREA	1 GAL. CONT.	2' O.C.	42

STREET IMPROVEMENTS LEGEND

PROPOSED CONCRETE PAVING
SEE CIVIL PLANS

PROPOSED ASPHALT DRIVEWAY
SEE CIVIL PLANS

PROPOSED GRAVEL SHOULDER
SEE CIVIL PLANS


RETAINING WALL
SEE CIVIL PLANS

ROCK GALLERY
SEE CIVIL PLANS

STREET LIGHT, EXISTING OR PROPOSED
(BY OTHERS - SEPARATE CONTRACT)

PLANTING NOTES

- TREES, SHRUBS, GROUNDCOVERS, AND RELATED MATERIALS INCLUDING TOPSOIL ARE NOT IN CONTRACT, AND SHALL BE PROVIDED AND INSTALLED BY OTHERS. CONTRACTOR SHALL COORDINATE WITH TREE INSTALLER.
- CONTRACTOR SHALL PROVIDE ALL SEEDING INCLUDING RELATED MATERIALS AND WORK SUCH AS SOIL AMENDMENTS AND FINE GRADING.
- ALL PLANTS SHALL BE INSTALLED IN ACCORDANCE WITH THE DETAILS AND SPECIFICATIONS PROVIDED AS PART OF THE CONSTRUCTION DOCUMENT PACKAGE.
- SEEDING LIMITS SHOWN ARE APPROXIMATE; BEYOND THE SEEDING LIMITS SHOWN, SEED ALL AREAS DISTURBED BY CONSTRUCTION WITH SEED MIX A (LAWN).
- ALL TREES SHALL BE TRAINED FOR USE AS STREET TREES, WITH MINIMUM 6' CLEAR TRUNK HEIGHT.
- PROVIDE 3" DEEP MULCH RINGS AT TREES IN SEEDED AREAS, PER THE DETAILS AND SPECIFICATIONS: 4' Ø AT BROADLEAF TREES, AND 6' Ø AT CONIFER TREES.
- QUANTITIES ARE LISTED FOR THE CONTRACTOR'S CONVENIENCE ONLY. ALL COUNTS MUST BE VERIFIED BY THE CONTRACTOR. IN THE CASE OF A DISCREPANCY BETWEEN THE LEGEND AND THE PLAN, PLANTS INDICATED ON THE PLAN SHALL SUPERCEDE QUANTITIES LISTED IN THE LEGEND.
- FIELD VERIFY PLANTING LOCATIONS WITH THE OWNER'S REPRESENTATIVE PRIOR TO PLANTING.
- NOTIFY OWNER'S REPRESENTATIVE OF CONFLICTS WITH UTILITIES PRIOR TO PLANTING, ADJUST AS DIRECTED.
- LOCATE UNDERGROUND UTILITY LINES PRIOR TO DIGGING TREE HOLES.
- SEE PLANTING DETAILS ON SHEET L15.

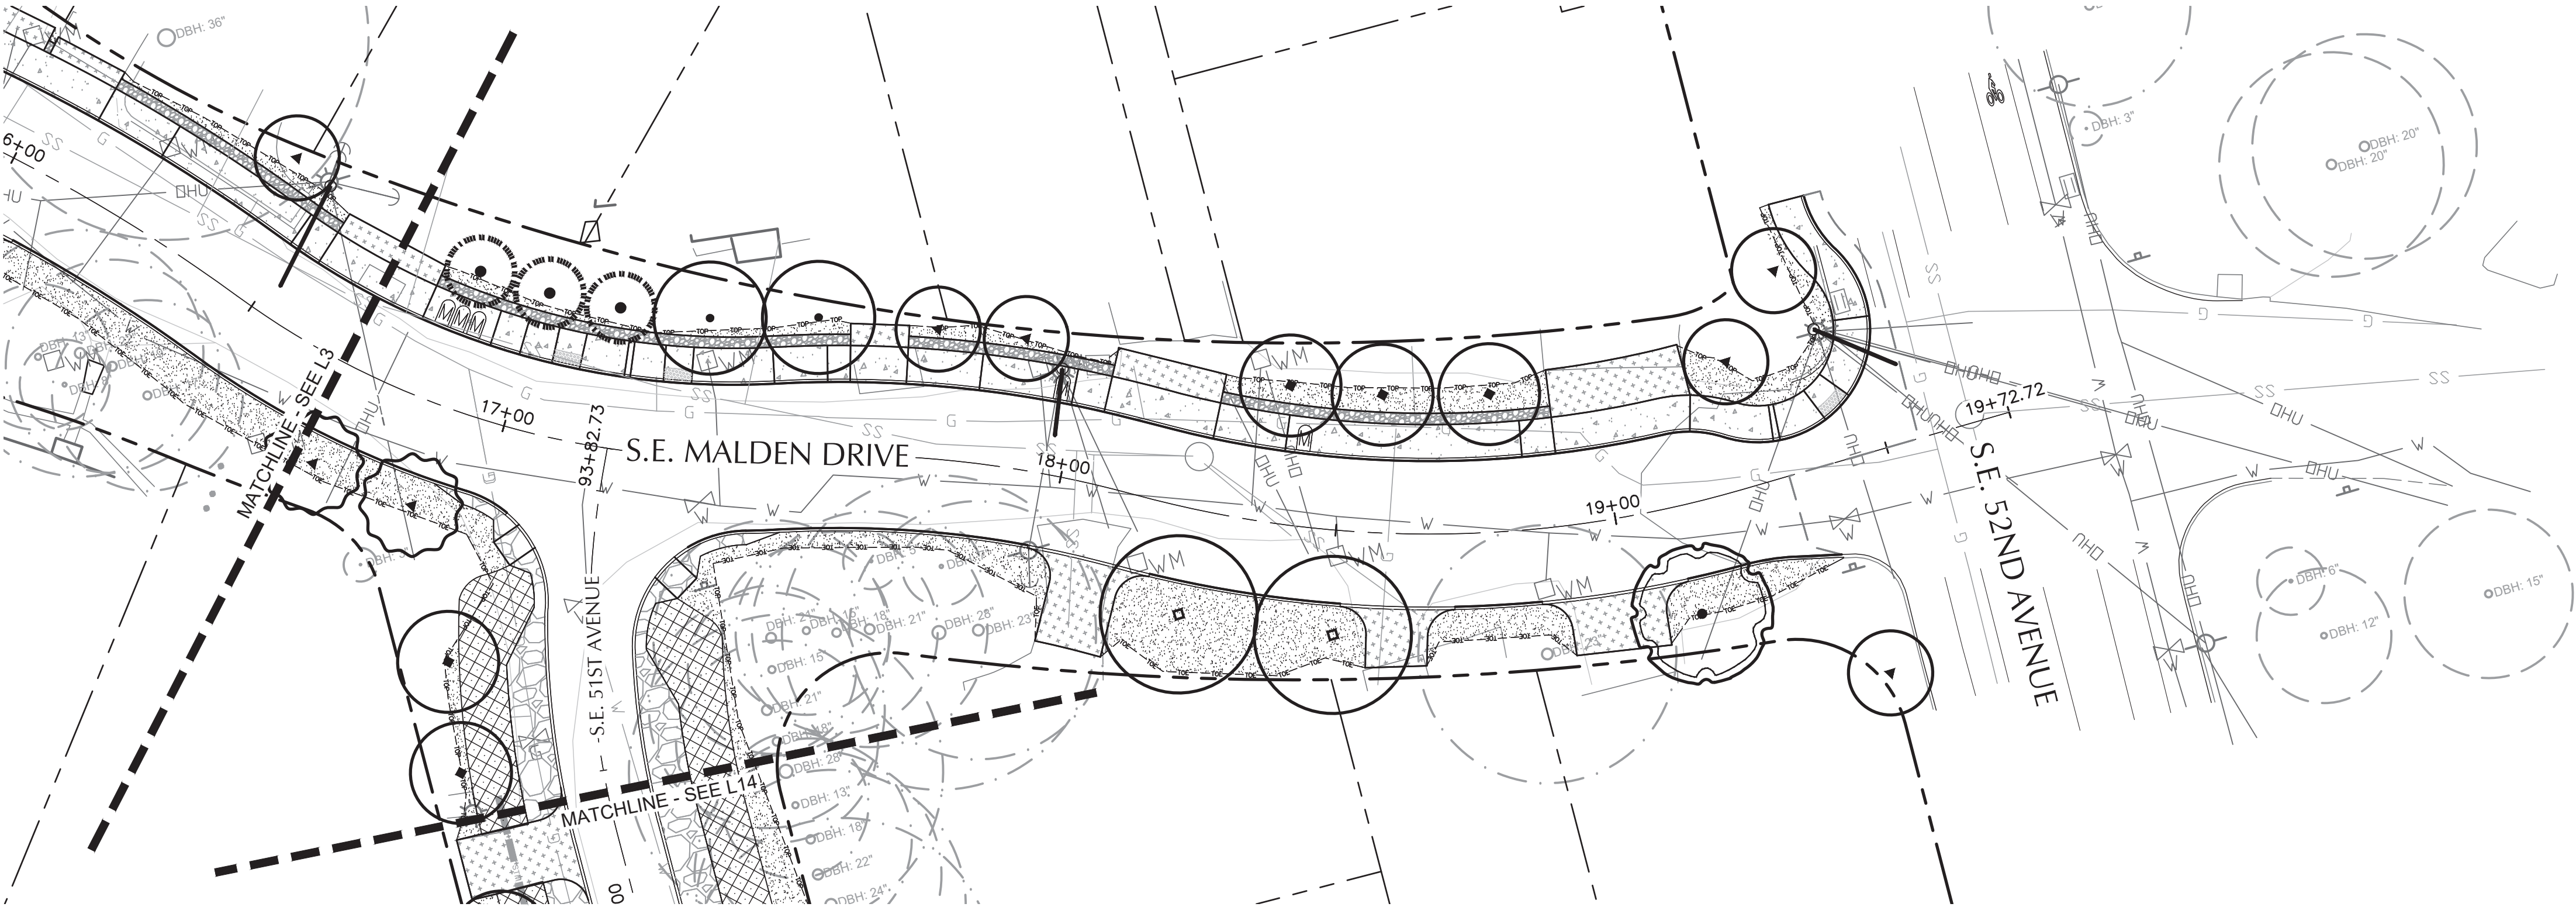


S.E. MALDEN DRIVE - PLAN VIEW

SCALE: 1" = 20'


WARNING

0 1

IF THIS BAR DOES NOT MEASURE 1" THEN DRAWING IS NOT TO SCALE.

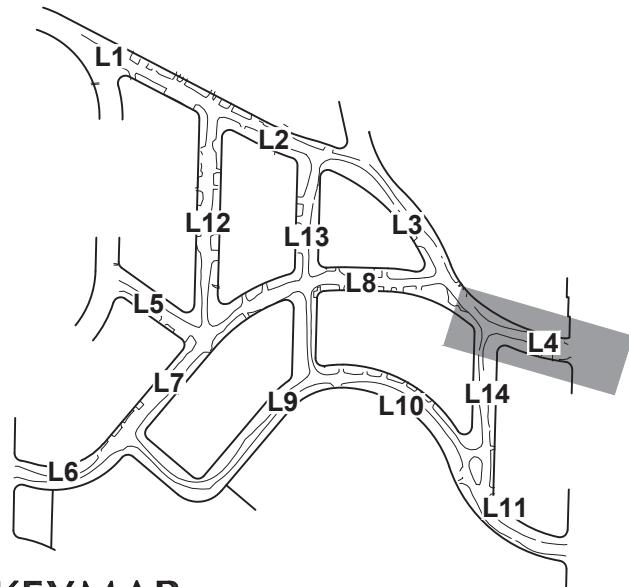

KEYMAP

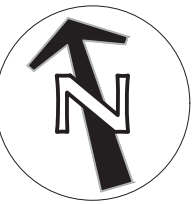

GreenWorks, P.C.
Landscape Architecture
Environmental Design
24 NW 2nd Avenue, Suite 100
Portland, Oregon 97209
O: 503.227.3251 F: 503.224.4681
Email: info@greenworkspc.com



111 SW Fifth Ave., Suite 2500
Portland, OR 97204
O: 503.227.3251 F: 503.224.4681
www.kpff.com

DESIGNED BY A. Holder	DATE APPROVED Sept. 2019
CAD BY A. Holder	PROGRAM MGR. x
CHECKED BY D. Walters	CONSTR. MGR. x

PRELIMINARY
NOT FOR
CONSTRUCTION

APPROVALS:	
SUPERVISING ENGINEER	REG. PROF. ENGR. NO. 14956PE
CITY ENGINEER	REG. PROF. ENGR. NO. 51538PE

PBOT

PORTLAND BUREAU OF TRANSPORTATION

STEVE NOVICK
STEVE TOWNSEN, P.E.

COMMISSIONER
CITY ENGINEER



Errol Heights
Street and Storm Improvements

**S.E. Malden Drive
Planting Plan**

1/4 SECTION 1s2e19
PROJECT NO. T00526.D42
SHEET NO. L4

PLANTING LEGEND

SEEDING

SEED MIX A - LAWN SEEDING
SEE SPECIFICATIONS

SEED MIX B - WATER QUALITY SEEDING
SEE SPECIFICATIONS

TREES

DBH: 10"

DBH: 12"

EXISTING TREE TO REMAIN -
PRESERVE AND PROTECT

3

ALNUS RHOMBIFOLIA
WHITE ALDER
2" CAL.

31

ARBUTUS UNEDO
STRAWBERRY MADRONE
2" CAL.

15

CALOCEDRUS DECURRENS
INCENSE CEDAR
4'-6" HEIGHT

31

CEANOTHUS THYRSIFLORIS 'OREGON MIST'
OREGON MIST CEANOTHUS
2" CAL.

19

CORNUS KOUSA X NUTALLII 'KN4-43'
STARLIGHT DOGWOOD
2" CAL.

TREES

12

PINUS PONDEROSA VAR. WILLAMETTENSIS
VALLEY PONDEROSA PINE
4'-6" HEIGHT

5

PSEUDOTSUGA MENZIESII
DOUGLAS FIR
4'-6" HEIGHT

12

QUERCUS CHRYSOLEPIS
CANYON LIVE OAK
2" CAL.

11

QUERCUS FRAINETTO 'SCHMIDT'
FOREST GREEN ITALIAN OAK
2" CAL.

7

QUERCUS GARRYANA
OREGON OAK
2" CAL.

19

QUERCUS HYPOLEUCOIDES
SILVERLEAF OAK
2" CAL.

6

QUERCUS KELLOGGI
CALIFORNIA BLACK OAK
2" CAL.

7

QUERCUS MYRSINIFOLIA
BAMBOOLEAF OAK
2" CAL.

TREES

7

QUERCUS SUBER
CORK OAK
2" CAL.

10

QUERCUS WISLIZENI
INTERIOR LIVE OAK
2" CAL.

38

RHAMNUS PURSHIANA
CASCARA
2" CAL.

9

UMBELLULARIA CALIFORNICA
OREGON MYRTLE
2" CAL.

STORM BASIN

BOTANICAL NAME	COMMON NAME	SIZE & TYPE	SPACING	QTY.
JUNCUS PATENS	SPREADING RUSH	1 GAL. CONT.	1' O.C.	746
MAHONIA REPENS	CREeping OREGON GRAPE	1 GAL. CONT.	1' O.C.	85
* POLYSTICHUM MUNITUM	SWORD FERN	1 GAL. CONT.	2.5' O.C.	9
o SPIRAEA BETULIFOLIA	BIRCH-LEAF SPIREA	1 GAL. CONT.	2' O.C.	42

STREET IMPROVEMENTS LEGEND

PROPOSED CONCRETE PAVING
SEE CIVIL PLANS

PROPOSED ASPHALT DRIVEWAY
SEE CIVIL PLANS

PROPOSED GRAVEL SHOULDER
SEE CIVIL PLANS

RETAINING WALL
SEE CIVIL PLANS

ROCK GALLERY
SEE CIVIL PLANS

STREET LIGHT, EXISTING OR PROPOSED
(BY OTHERS - SEPARATE CONTRACT)

PLANTING NOTES

- TREES, SHRUBS, GROUNDCOVERS, AND RELATED MATERIALS INCLUDING TOPSOIL ARE NOT IN CONTRACT, AND SHALL BE PROVIDED AND INSTALLED BY OTHERS. CONTRACTOR SHALL COORDINATE WITH TREE INSTALLER.
- CONTRACTOR SHALL PROVIDE ALL SEEDING INCLUDING RELATED MATERIALS AND WORK SUCH AS SOIL AMENDMENTS AND FINE GRADING.
- ALL PLANTS SHALL BE INSTALLED IN ACCORDANCE WITH THE DETAILS AND SPECIFICATIONS PROVIDED AS PART OF THE CONSTRUCTION DOCUMENT PACKAGE.
- SEEDING LIMITS SHOWN ARE APPROXIMATE; BEYOND THE SEEDING LIMITS SHOWN, SEED ALL AREAS DISTURBED BY CONSTRUCTION WITH SEED MIX A (LAWN).
- ALL TREES SHALL BE TRAINED FOR USE AS STREET TREES, WITH MINIMUM 6' CLEAR TRUNK HEIGHT.
- PROVIDE 3" DEEP MULCH RINGS AT TREES IN SEEDED AREAS, PER THE DETAILS AND SPECIFICATIONS: 4' Ø AT BROADLEAF TREES, AND 6' Ø AT CONIFER TREES.
- QUANTITIES ARE LISTED FOR THE CONTRACTOR'S CONVENIENCE ONLY. ALL COUNTS MUST BE VERIFIED BY THE CONTRACTOR. IN THE CASE OF A DISCREPANCY BETWEEN THE LEGEND AND THE PLAN, PLANTS INDICATED ON THE PLAN SHALL SUPERCEDE QUANTITIES LISTED IN THE LEGEND.
- FIELD VERIFY PLANTING LOCATIONS WITH THE OWNER'S REPRESENTATIVE PRIOR TO PLANTING.
- NOTIFY OWNER'S REPRESENTATIVE OF CONFLICTS WITH UTILITIES PRIOR TO PLANTING, ADJUST AS DIRECTED.
- LOCATE UNDERGROUND UTILITY LINES PRIOR TO DIGGING TREE HOLES.
- SEE PLANTING DETAILS ON SHEET L15.

S.E. NEHALEM STREET - PLAN VIEW

SCALE: 1" = 20'

WARNING

0 1

IF THIS BAR DOES NOT MEASURE 1" THEN DRAWING IS NOT TO SCALE.

KEYMAP

GreenWorks, P.C.
Landscape Architecture
Environmental Design
24 NW 2nd Avenue, Suite 100
Portland, Oregon 97209
O: 503.222.3251
F: 503.224.4681
Email: info@greenworkspc.com

111 SW Fifth Ave., Suite 2500
Portland, OR 97204
O: 503.227.3251
F: 503.224.4681
www.kpff.com

DESIGNED BY A. Holder	DATE APPROVED Sept. 2019
CAD BY A. Holder	PROGRAM MGR. x
CHECKED BY D. Walters	CONSTR. MGR. x

PRELIMINARY
NOT FOR
CONSTRUCTION

APPROVALS:	
SUPERVISING ENGINEER	REG. PROF. ENGR. NO. 14956PE
CITY ENGINEER	REG. PROF. ENGR. NO. 51538PE

PBOT

PORTLAND BUREAU OF TRANSPORTATION

STEVE NOVICK
STEVE TOWNSEN, P.E.

COMMISSIONER
CITY ENGINEER

Errol Heights
Street and Storm Improvements
**S.E. Nehalem Street
Planting Plan**

1/4 SECTION 1s2e19
PROJECT NO. T00526.D42
SHEET NO. L5

FILE: 16057_PLNT.DWG L5 9/30/2019 3:36:22 PM - ANDREW H

SEEDING

TREES



TREES

TREES

STORM BASIN

PLANTING LEGEND









SEEDING

	SEED MIX A - LAWN SEEDING SEE SPECIFICATIONS
	SEED MIX B - WATER QUALITY SEEDING SEE SPECIFICATIONS

TREES

TREES	
	EXISTING TREE TO REMAIN - PRESERVE AND PROTECT
	3 ALNUS RHOMBIFOLIA WHITE ALDER 2" CAL.
	31 ARBUTUS UNEDO STRAWBERRY MADRONE 2" CAL.
	15 CALOCEDRUS DECURRENS INCENSE CEDAR 4'-6' HEIGHT
	31 CEANOTHUS THYRSIFLORIS 'OREGON MIST' OREGON MIST CEANOTHUS 2" CAL.
	19 CORNUS KOUSA X NUTTALLII 'KN4-43' STARLIGHT DOGWOOD 2" CAL.

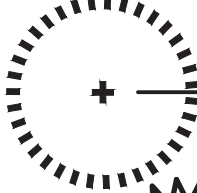TREES

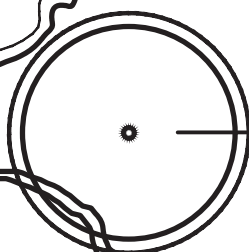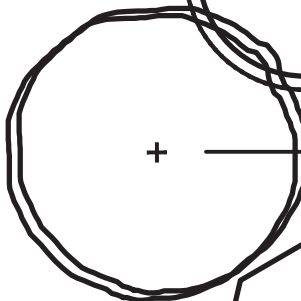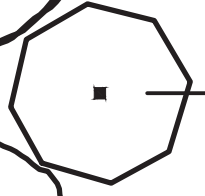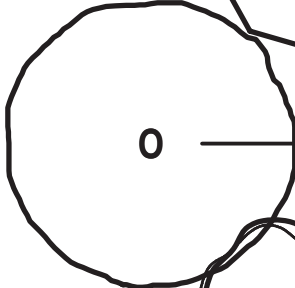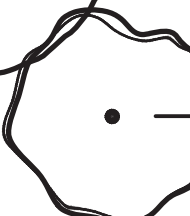	12	PINUS PONDEROSA VAR. WILLAMETTENSIS VALLEY PONDEROSA PINE 4'-6" HEIGHT
	5	PSEUDOTSUGA MENZIESII DOUGLAS FIR 4'-6" HEIGHT
	12	QUERCUS CHRYSOLEPIS CANYON LIVE OAK 2" CAL.
	11	QUERCUS FRAINETTO 'SCHMIDT' FOREST GREEN ITALIAN OAK 2" CAL.
	7	QUERCUS GARRYANA OREGON OAK 2" CAL.
	19	QUERCUS HYPOLEUCOIDES SILVERLEAF OAK 2" CAL.
	6	QUERCUS KELLOGGI CALIFORNIA BLACK OAK 2" CAL.
	7	QUERCUS MYRSINIFOLIA BAMBOOLEAF OAK 2" CAL.

TREES



7 | QUERCUS SUBER
CORK OAK
2" CAL.

10 | QUERCUS WISLIZENI
INTERIOR LIVE OAK
2" CAL.



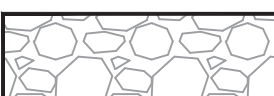



38 | RHAMNUS PURSHIANA
CASCARA
2" CAL.

9 | UMBELLULARIA CALIFORNICA
OREGON MYRTLE
2" CAL.

STORM BASIN


	BOTANICAL NAME	COMMON NAME	SIZE & TYPE	SPACING	QTY.
	JUNCUS PATENS	SPREADING RUSH	1 GAL. CONT.	1' O.C	746
	MAHONIA REPENS	CREEPING OREGON GRAPE	1 GAL. CONT.	1' O.C.	85
*	POLYSTICHUM MUNITUM	SWORD FERN	1 GAL. CONT.	2.5' O.C	9
⊙	SPIRAEA BETULIFOLIA	BIRCH-LEAF SPIREA	1 GAL. CONT.	2' O.C	42

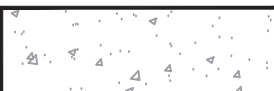STREET IMPROVEMENTS LEGEND

	PROPOSED CONCRETE PAVING SEE CIVIL PLANS
	PROPOSED ASPHALT DRIVEWAY SEE CIVIL PLANS
	PROPOSED GRAVEL SHOULDER SEE CIVIL PLANS
	RETAINING WALL SEE CIVIL PLANS
	ROCK GALLERY SEE CIVIL PLANS
	STREET LIGHT, EXISTING OR PROPOSED (BY OTHERS - SEPARATE CONTRACT)

PLANTING NOTES

1. TREES, SHRUBS, GROUNDCOVERS, AND RELATED MATERIALS INCLUDING TOPSOIL ARE NOT IN CONTRACT, AND SHALL BE PROVIDED AND INSTALLED BY OTHERS. CONTRACTOR SHALL COORDINATE WITH TREE INSTALLER.
2. CONTRACTOR SHALL PROVIDE ALL SEEDING INCLUDING RELATED MATERIALS AND WORK SUCH AS SOIL AMENDMENTS AND FINE GRADING.
3. ALL PLANTS SHALL BE INSTALLED IN ACCORDANCE WITH THE DETAILS AND SPECIFICATIONS PROVIDED AS PART OF THE CONSTRUCTION DOCUMENT PACKAGE.
4. SEEDING LIMITS SHOWN ARE APPROXIMATE; BEYOND THE SEEDING LIMITS SHOWN, SEED ALL AREAS DISTURBED BY CONSTRUCTION WITH SEED MIX A (LAWN).
5. ALL TREES SHALL BE TRAINED FOR USE AS STREET TREES, WITH MINIMUM 6' CLEAR TRUNK HEIGHT.
6. PROVIDE 3" DEEP MULCH RINGS AT TREES IN SEEDED AREAS, PER THE DETAILS AND SPECIFICATIONS: 4' Ø AT BROADLEAF TREES, AND 6' Ø AT CONIFER TREES.
7. QUANTITIES ARE LISTED FOR THE CONTRACTOR'S CONVENIENCE ONLY. ALL COUNTS MUST BE VERIFIED BY THE CONTRACTOR. IN THE CASE OF A DISCREPANCY BETWEEN THE LEGEND AND THE PLAN, PLANTS INDICATED ON THE PLAN SHALL SUPERCEDE QUANTITIES LISTED IN THE LEGEND.
8. FIELD VERIFY PLANTING LOCATIONS WITH THE OWNER'S REPRESENTATIVE PRIOR TO PLANTING.
9. NOTIFY OWNER'S REPRESENTATIVE OF CONFLICTS WITH UTILITIES PRIOR TO PLANTING, ADJUST AS DIRECTED.
10. LOCATE UNDERGROUND UTILITY LINES PRIOR TO DIGGING TREE HOLES.
11. SEE PLANTING DETAILS ON SHEET L15.

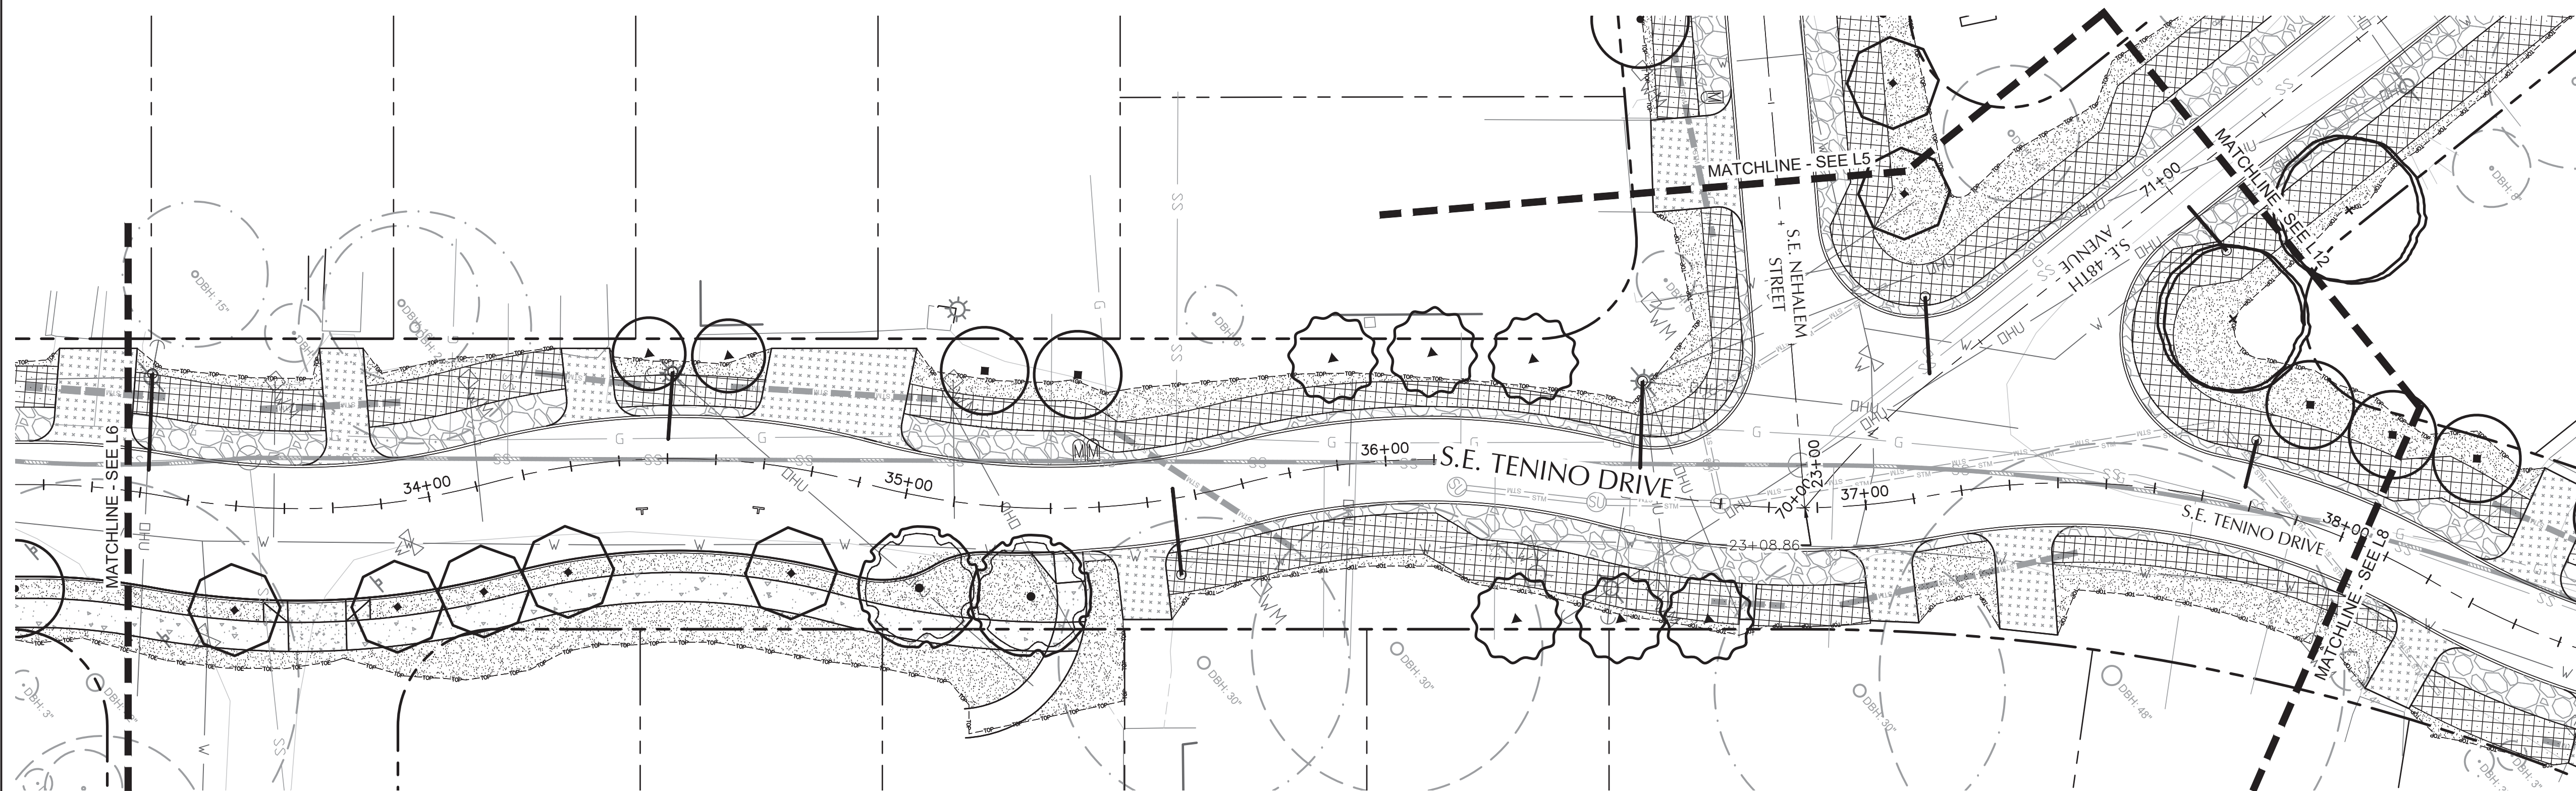


S.E. TENINO DRIVE - PLAN VIEW


SCALE: 1" = 20'



IF THIS BAR DOES
NOT MEASURE 1"
THEN DRAWING IS
NOT TO SCALE.

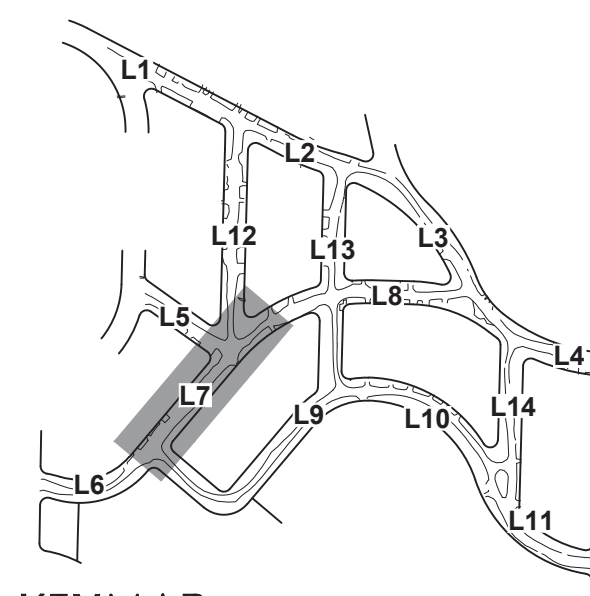

KEYMAP

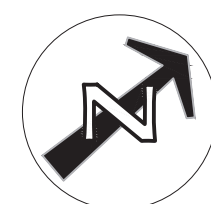

SCALE 1 INCH = 20 FEET

20 0 20 40



GreenWorks, P.C.
Landscape Architecture
Environmental Design
24 NW 2nd Avenue, Suite 10
Portland, Oregon 97209
Ph: 503.222.5612 / F: 503.222.2222
Email: info@greenworkspc.com



111 SW Fifth Ave., Suite 2500
Portland, OR 97204
O: 503.227.3251
F: 503.224.4681
www.kpff.com


DESIGNED BY A. Holder	DATE APPROVED Sept. 2019
CAD BY A. Holder	PROGRAM MGR. ×
CHECKED BY D. Walters	CONSTR. MGR. ×

APPROVALS:

SUPERVISING ENGINEER
REG. PROF. ENGR. NO. 14956PE

CITY ENGINEER REG. PROF. ENGR. NO. 51538PE

PRELIMINARY
NOT FOR
CONSTRUCTION

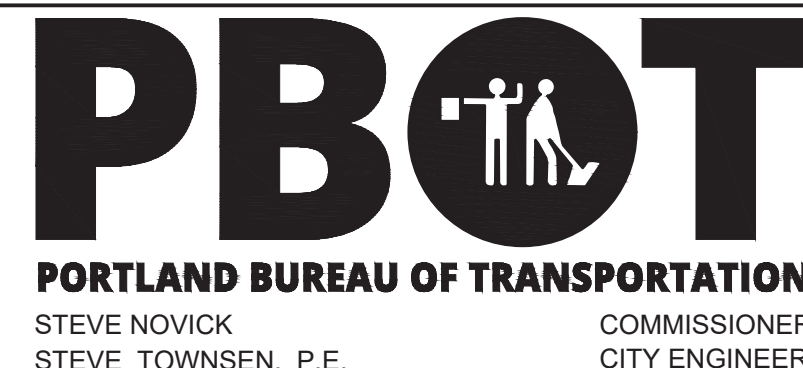

Errol Heights Street and Storm Improvements

S.E. Tenino Drive Planting Plan

1/4 SECTION
1s2e19
PROJECT NO.
T00526.D42
SHEET NO.
L7

SEEDING


 
TREES

TREES






TREES

STORM BASIN

SEEDING

	SEED MIX A - LAWN SEEDING SEE SPECIFICATIONS
	SEED MIX B - WATER QUALITY SEEDING SEE SPECIFICATIONS

EXISTING TREE TO REMAIN -
PRESERVE AND PROTECT

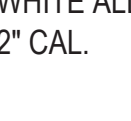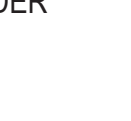	3	ALNUS RHOMBIFOLIA WHITE ALDER 2" CAL.
	31	ARBUTUS UNEDO STRAWBERRY MADRONE 2" CAL.
	15	CALOCEDRUS DECURRENS INCENSE CEDAR 4'-6" HEIGHT
	31	CEANOTHUS THYRSIFLORUS 'OREGON MIST' OREGON MIST CEANOTHUS 2" CAL.
	19	CORNUS KOUSA X NUTALLII 'KN4-43' STARLIGHT DOGWOOD 2" CAL.

PINUS PONDEROSA VAR. WILLAMETTENSIS
VALLEY PONDEROSA PINE

5	PSEUDOTSUGA MENZIESII DOUGLAS FIR 4'-6" HEIGHT
12	QUERCUS CHRYSOLEPIS CANYON LIVE OAK 2" CAL.
11	QUERCUS FRAINETTO 'SCHMIDT' FOREST GREEN ITALIAN OAK 2" CAL.
7	QUERCUS GARRYANA OREGON OAK 2" CAL.
19	QUERCUS HYPOLEUCOIDES SILVERLEAF OAK 2" CAL.
6	QUERCUS KELLOGGI CALIFORNIA BLACK OAK 2" CAL.
7	QUERCUS MYRSINIFOLIA BAMBOOLEAF OAK 2" CAL.





QUERCUS SUBER
CORK OAK


10" QUERCUS WISLIZENI
INTERIOR LIVE OAK
2" CAL.

38" RHAMNUS PURSHIANA
CASCARA
2" CAL.


9" UMBELLULARIA CALIFORNICA
OREGON MYRTLE
2" CAL.

BOTANICAL NAME	COMMON NAME	SIZE & TYPE	SPACING	QTY.
----------------	-------------	-------------	---------	------

	JUNCUS PATENS	SPREADING RUSH	1 GAL. CONT.	1' O.C	746
	MAHONIA REPENS	CREEPING OREGON GRAPE	1 GAL. CONT.	1' O.C.	85
	POLYSTICHUM MUNITUM	SWORD FERN	1 GAL. CONT.	2.5' O.C	9
	SPIRAEA BETULIFOLIA	BIRCH-LEAF SPIREA	1 GAL. CONT.	2' O.C	42

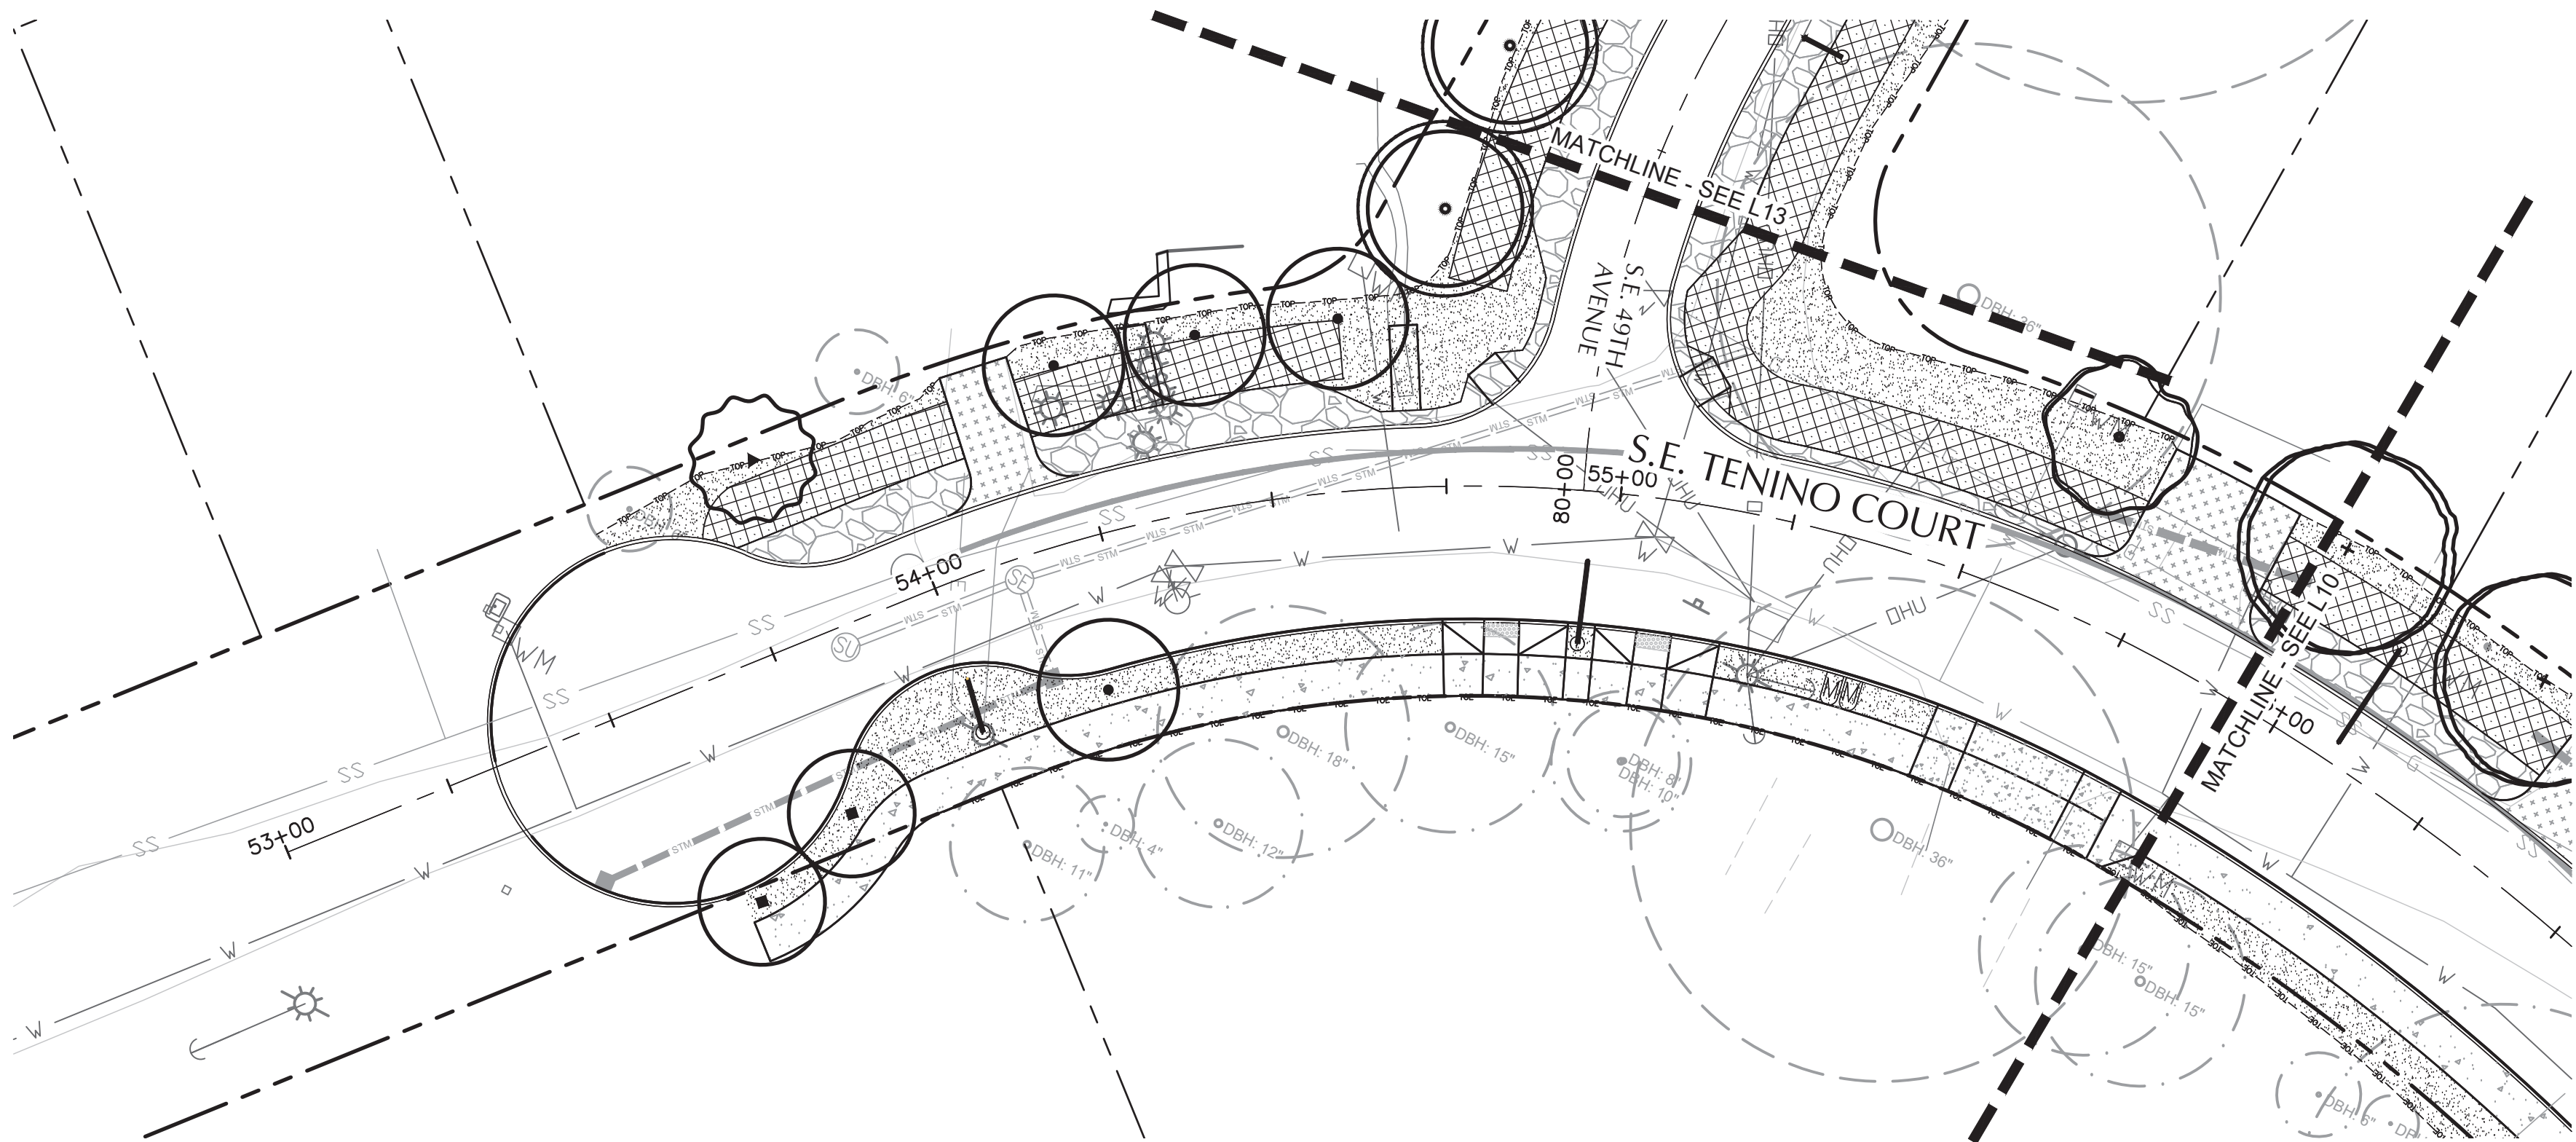

SCALE: 1" = 20'

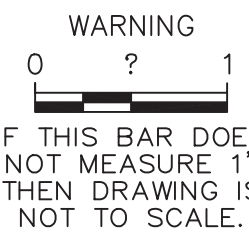


NO.	DATE	DESCRIPTION	APPD.
REVISION			

DESIGNED BY A. Holder	DATE APPROVED Sept. 2019
CAD BY A. Holder	PROGRAM MGR. ×
CHECKED BY D. Walters	CONSTR. MGR. ×

PRELIMINARY
NOT FOR
CONSTRUCTION

APPROVALS:

SUPERVISING ENGINEER	REG. PROF. ENGR. NO. 14956PE
CITY ENGINEER	REG. PROF. ENGR. NO. 51538PE

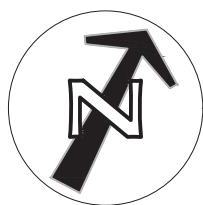

GreenWorks, P.C.
Landscape Architecture
Environmental Design
24 NW 2nd Avenue, Suite 1
Portland, Oregon 97209
Ph: 503.222.5612 / F: 503.222.2222
Email: info@greenworkspc.com




111 SW Fifth Ave., Suite 2500
Portland, OR 97204
O: 503.227.3251
F: 503.224.4681
www.kpff.com

Errol Heights Street and Storm Improvements

S.E. Tenino Court Planting Plan

1/4 SECTION
1s2e19
PROJECT NO.
T00526.D42
SHEET NO.
L9

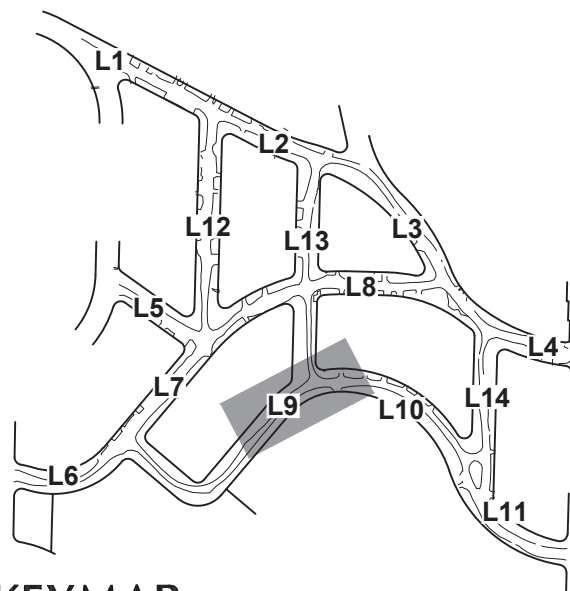

KEYMAP

PLANTING LEGEND

SEEDING

SEED MIX A - LAWN SEEDING
SEE SPECIFICATIONS

SEED MIX B - WATER QUALITY SEEDING
SEE SPECIFICATIONS

TREES

EXISTING TREE TO REMAIN -
PRESERVE AND PROTECT

A

3 | ALNUS RHOMBIFOLIA
WHITE ALDER
2" CAL.

31 | ARBUTUS UNEDO
STRAWBERRY MADRONE
2" CAL.

15 | CALOCDRUS DECURRENS
INCENSE CEDAR
4'-6" HEIGHT

31 | CEANOTHUS THYRSIFLORIS 'OREGON MIST'
OREGON MIST CEANOTHUS
2" CAL.

19 | CORNUS KOUSA X NUTALLII 'KN4-43'
STARLIGHT DOGWOOD
2" CAL.

TREES

12 | PINUS PONDEROSA VAR. WILLAMETTENSIS
VALLEY PONDEROSA PINE
4'-6" HEIGHT

5 | PSEUDOTSUGA MENZIESII
DOUGLAS FIR
4'-6" HEIGHT

12 | QUERCUS CHRYSOLEPIS
CANYON LIVE OAK
2" CAL.

11 | QUERCUS FRAINETTO 'SCHMIDT'
FOREST GREEN ITALIAN OAK
2" CAL.

7 | QUERCUS GARRYANA
OREGON OAK
2" CAL.

19 | QUERCUS HYPOLEUCOIDES
SILVERLEAF OAK
2" CAL.

O

6 | QUERCUS KELLOGGI
CALIFORNIA BLACK OAK
2" CAL.

7 | QUERCUS MYRSINIFOLIA
BAMBOOLEAF OAK
2" CAL.

TREES

7 | QUERCUS SUBER
CORK OAK
2" CAL.

10 | QUERCUS WISLIZENI
INTERIOR LIVE OAK
2" CAL.

38 | RHAMNUS PURSHIANA
CASCARA
2" CAL.

9 | UMBELLULARIA CALIFORNICA
OREGON MYRTLE
2" CAL.

STORM BASIN

BOTANICAL NAME	COMMON NAME	SIZE & TYPE	SPACING	QTY.
JUNCUS PATENS	SPREADING RUSH	1 GAL. CONT.	1' O.C.	746
MAHONIA REPENS	CREeping OREGON GRAPE	1 GAL. CONT.	1' O.C.	85
* POLYSTICHUM MUNITUM	SWORD FERN	1 GAL. CONT.	2.5' O.C.	9
o SPIRAEA BETULIFOLIA	BIRCH-LEAF SPIREA	1 GAL. CONT.	2' O.C.	42

STREET IMPROVEMENTS LEGEND

PROPOSED CONCRETE PAVING
SEE CIVIL PLANS

PROPOSED ASPHALT DRIVEWAY
SEE CIVIL PLANS

PROPOSED GRAVEL SHOULDER
SEE CIVIL PLANS


RETAINING WALL
SEE CIVIL PLANS

ROCK GALLERY
SEE CIVIL PLANS

STREET LIGHT, EXISTING OR PROPOSED
(BY OTHERS - SEPARATE CONTRACT)

PLANTING NOTES

- TREES, SHRUBS, GROUNDCOVERS, AND RELATED MATERIALS INCLUDING TOPSOIL ARE NOT IN CONTRACT, AND SHALL BE PROVIDED AND INSTALLED BY OTHERS. CONTRACTOR SHALL COORDINATE WITH TREE INSTALLER.
- CONTRACTOR SHALL PROVIDE ALL SEEDING INCLUDING RELATED MATERIALS AND WORK SUCH AS SOIL AMENDMENTS AND FINE GRADING.
- ALL PLANTS SHALL BE INSTALLED IN ACCORDANCE WITH THE DETAILS AND SPECIFICATIONS PROVIDED AS PART OF THE CONSTRUCTION DOCUMENT PACKAGE.
- SEEDING LIMITS SHOWN ARE APPROXIMATE; BEYOND THE SEEDING LIMITS SHOWN, SEED ALL AREAS DISTURBED BY CONSTRUCTION WITH SEED MIX A (LAWN).
- ALL TREES SHALL BE TRAINED FOR USE AS STREET TREES, WITH MINIMUM 6' CLEAR TRUNK HEIGHT.
- PROVIDE 3" DEEP MULCH RINGS AT TREES IN SEEDED AREAS, PER THE DETAILS AND SPECIFICATIONS: 4' Ø AT BROADLEAF TREES, AND 6' Ø AT CONIFER TREES.
- QUANTITIES ARE LISTED FOR THE CONTRACTOR'S CONVENIENCE ONLY. ALL COUNTS MUST BE VERIFIED BY THE CONTRACTOR. IN THE CASE OF A DISCREPANCY BETWEEN THE LEGEND AND THE PLAN, PLANTS INDICATED ON THE PLAN SHALL SUPERCEDE QUANTITIES LISTED IN THE LEGEND.
- FIELD VERIFY PLANTING LOCATIONS WITH THE OWNER'S REPRESENTATIVE PRIOR TO PLANTING.
- NOTIFY OWNER'S REPRESENTATIVE OF CONFLICTS WITH UTILITIES PRIOR TO PLANTING, ADJUST AS DIRECTED.
- LOCATE UNDERGROUND UTILITY LINES PRIOR TO DIGGING TREE HOLES.
- SEE PLANTING DETAILS ON SHEET L15.

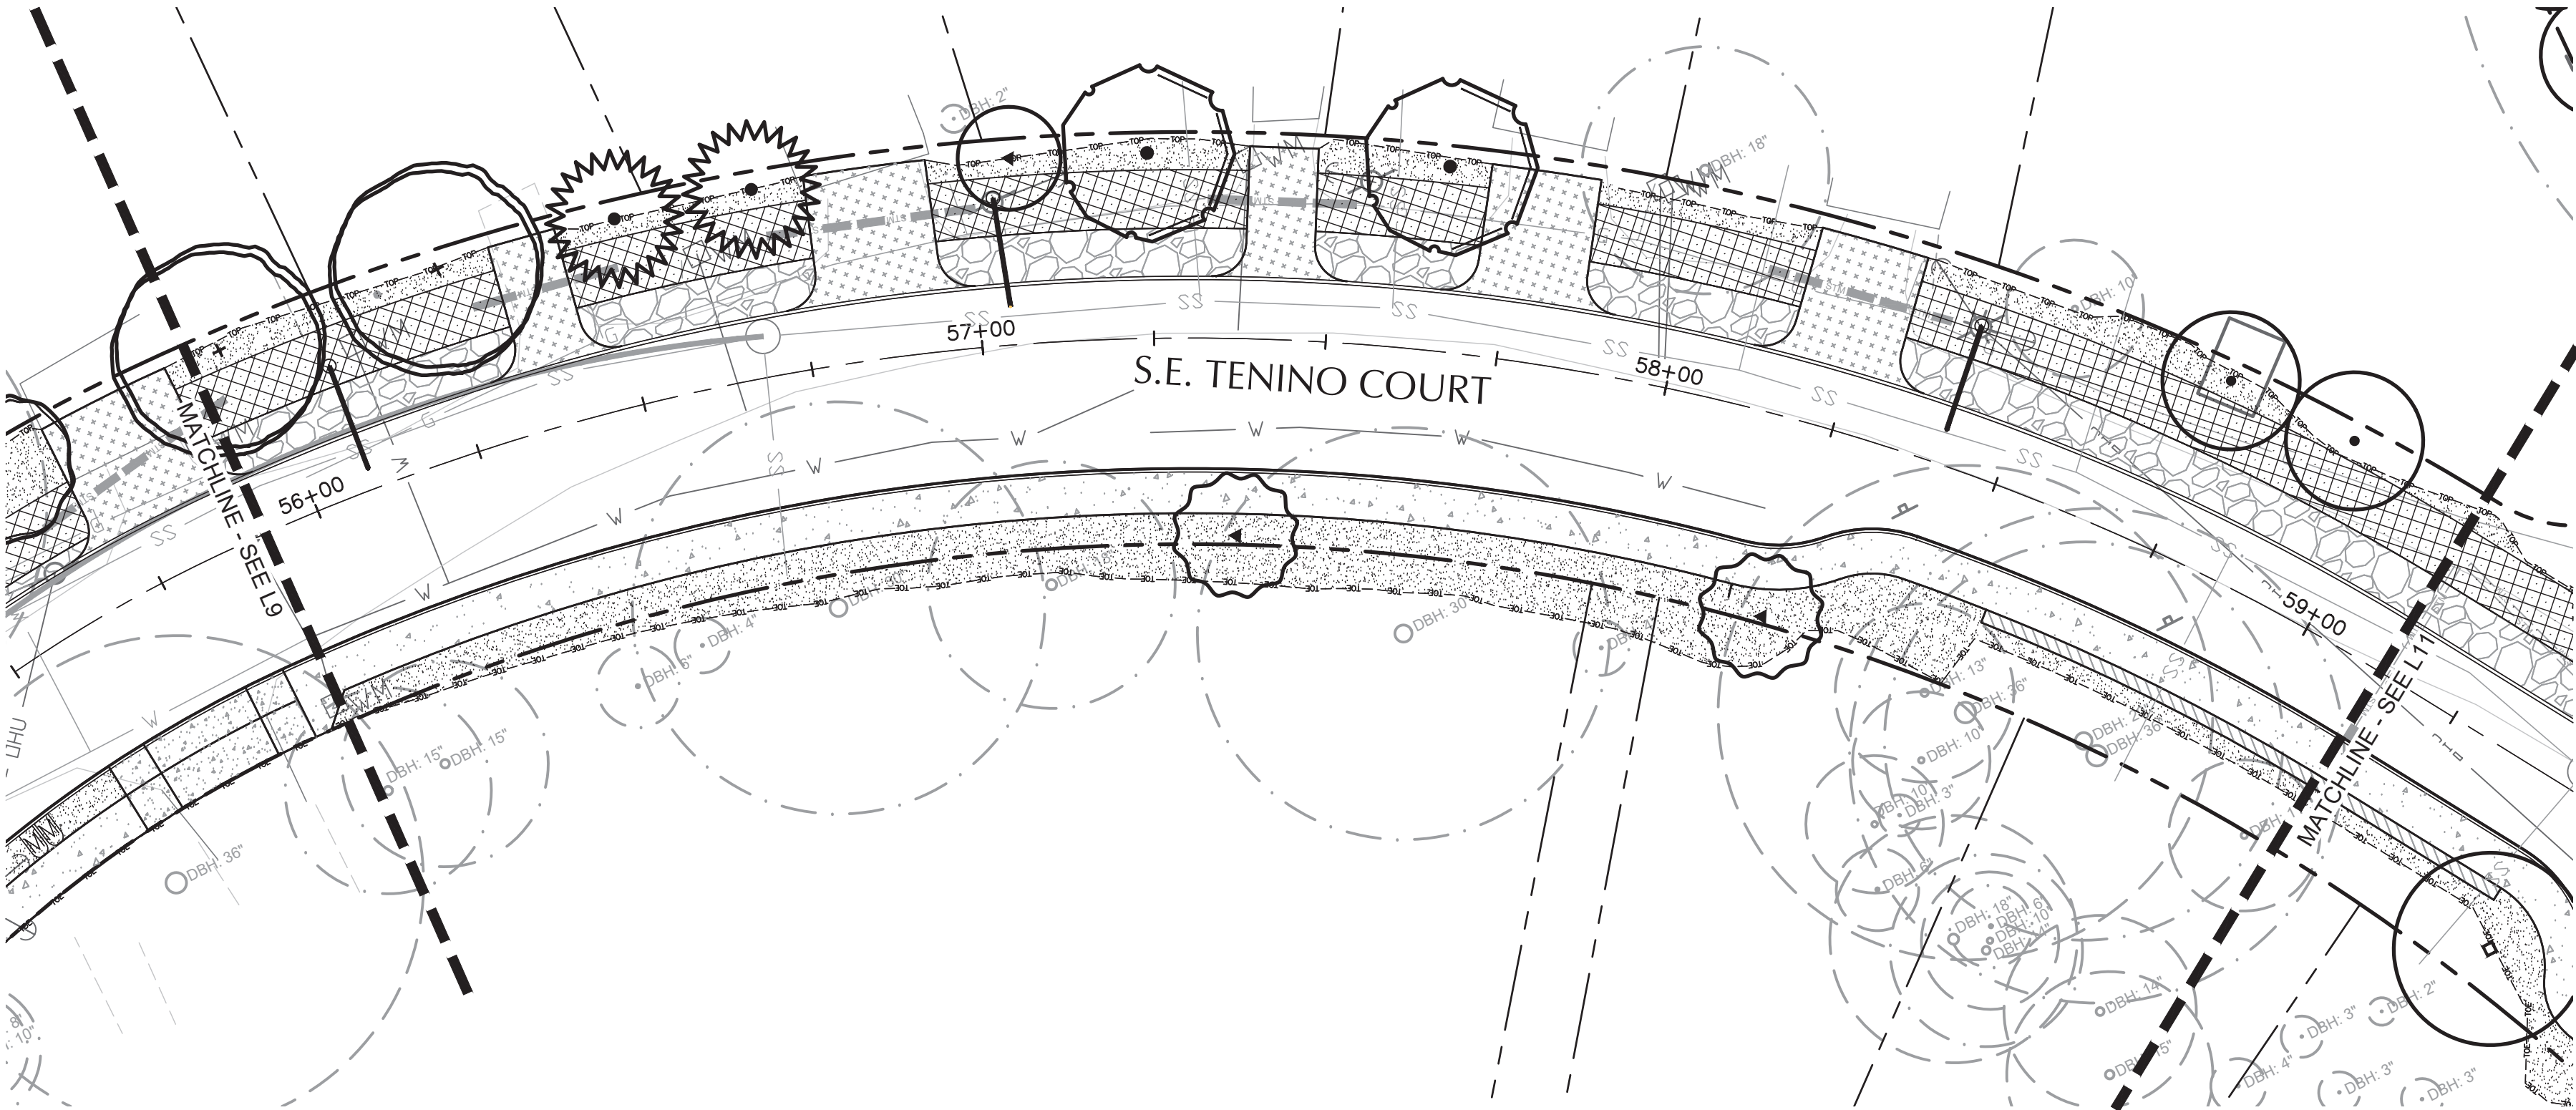


S.E. TENINO COURT - PLAN VIEW

SCALE: 1" = 20'


WARNING

0 1

IF THIS BAR DOES NOT MEASURE 1" THEN DRAWING IS NOT TO SCALE.

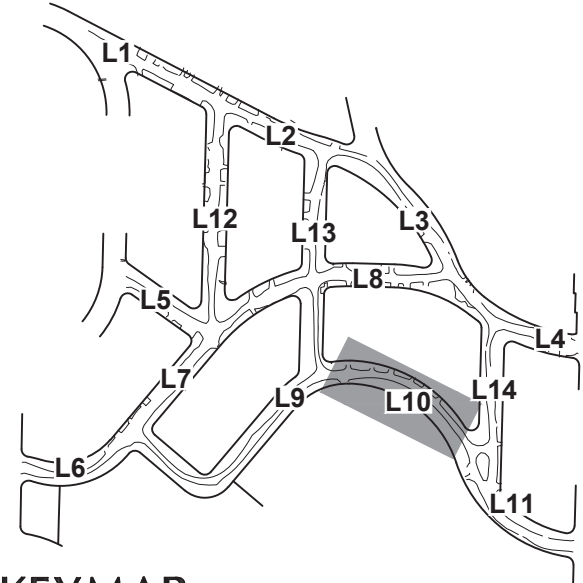

KEYMAP

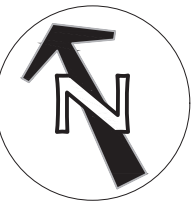

GreenWorks, P.C.
Landscape Architecture
Environmental Design
24 NW 2nd Avenue, Suite 100
Portland, Oregon 97209
O: 503.227.3251
F: 503.224.4681
Email: info@greenworkspc.com



111 SW Fifth Ave., Suite 2500
Portland, OR 97204
O: 503.227.3251
F: 503.224.4681
www.kpff.com

DESIGNED BY A. Holder	DATE APPROVED Sept. 2019
CAD BY A. Holder	PROGRAM MGR. x
CHECKED BY D. Walters	CONSTR. MGR. x

PRELIMINARY
NOT FOR
CONSTRUCTION

APPROVALS:	
SUPERVISING ENGINEER	REG. PROF. ENGR. NO. 14956PE
CITY ENGINEER	REG. PROF. ENGR. NO. 51538PE

PBOT

PORTLAND BUREAU OF TRANSPORTATION

STEVE NOVICK
STEVE TOWNSEN, P.E.

COMMISSIONER
CITY ENGINEER



Errol Heights
Street and Storm Improvements

**S.E. Tenino Court
Planting Plan**

1/4 SECTION 1s2e19
PROJECT NO. T00526.D42
SHEET NO. L10

PLANTING LEGEND

SEEDING

SEED MIX A - LAWN SEEDING
SEE SPECIFICATIONS

SEED MIX B - WATER QUALITY SEEDING
SEE SPECIFICATIONS

TREES

DBH: 10"

DBH: 12"

EXISTING TREE TO REMAIN -
PRESERVE AND PROTECT

A

3

ALNUS RHOMBIFOLIA
WHITE ALDER
2" CAL.

31

ARBUTUS UNEDO
STRAWBERRY MADRONE
2" CAL.

15

CALOCEDRUS DECURRENS
INCENSE CEDAR
4'-6" HEIGHT

31

CEANOTHUS THYRSIFLORIS 'OREGON MIST'
OREGON MIST CEANOTHUS
2" CAL.

19

CORNUS KOUSA X NUTALLII 'KN4-43'
STARLIGHT DOGWOOD
2" CAL.

TREES

12

PINUS PONDEROSA VAR. WILLAMETTENSIS
VALLEY PONDEROSA PINE
4'-6" HEIGHT

5

PSEUDOTSUGA MENZIESII
DOUGLAS FIR
4'-6" HEIGHT

12

QUERCUS CHRYSOLEPIS
CANYON LIVE OAK
2" CAL.

11

QUERCUS FRAINETTO 'SCHMIDT'
FOREST GREEN ITALIAN OAK
2" CAL.

7

QUERCUS GARRYANA
OREGON OAK
2" CAL.

19

QUERCUS HYPOLEUCOIDES
SILVERLEAF OAK
2" CAL.

6

QUERCUS KELLOGGI
CALIFORNIA BLACK OAK
2" CAL.

7

QUERCUS MYRSINIFOLIA
BAMBOOLEAF OAK
2" CAL.

TREES

7

QUERCUS SUBER
CORK OAK
2" CAL.

10

QUERCUS WISLIZENI
INTERIOR LIVE OAK
2" CAL.

38

RHAMNUS PURSHIANA
CASCARA
2" CAL.

9

UMBELLULARIA CALIFORNICA
OREGON MYRTLE
2" CAL.

STORM BASIN

BOTANICAL NAME	COMMON NAME	SIZE & TYPE	SPACING	QTY.
JUNCUS PATENS	SPREADING RUSH	1 GAL. CONT.	1' O.C.	746
MAHONIA REPENS	CREeping OREGON GRAPE	1 GAL. CONT.	1' O.C.	85
* POLYSTICHUM MUNITUM	SWORD FERN	1 GAL. CONT.	2.5' O.C.	9
o SPIRAEA BETULIFOLIA	BIRCH-LEAF SPIREA	1 GAL. CONT.	2' O.C.	42

STREET IMPROVEMENTS LEGEND

PROPOSED CONCRETE PAVING
SEE CIVIL PLANS

PROPOSED ASPHALT DRIVEWAY
SEE CIVIL PLANS

PROPOSED GRAVEL SHOULDER
SEE CIVIL PLANS


RETAINING WALL
SEE CIVIL PLANS

ROCK GALLERY
SEE CIVIL PLANS

STREET LIGHT, EXISTING OR PROPOSED
(BY OTHERS - SEPARATE CONTRACT)

PLANTING NOTES

- TREES, SHRUBS, GROUNDCOVERS, AND RELATED MATERIALS INCLUDING TOPSOIL ARE NOT IN CONTRACT, AND SHALL BE PROVIDED AND INSTALLED BY OTHERS. CONTRACTOR SHALL COORDINATE WITH TREE INSTALLER.
- CONTRACTOR SHALL PROVIDE ALL SEEDING INCLUDING RELATED MATERIALS AND WORK SUCH AS SOIL AMENDMENTS AND FINE GRADING.
- ALL PLANTS SHALL BE INSTALLED IN ACCORDANCE WITH THE DETAILS AND SPECIFICATIONS PROVIDED AS PART OF THE CONSTRUCTION DOCUMENT PACKAGE.
- SEEDING LIMITS SHOWN ARE APPROXIMATE; BEYOND THE SEEDING LIMITS SHOWN, SEED ALL AREAS DISTURBED BY CONSTRUCTION WITH SEED MIX A (LAWN).
- ALL TREES SHALL BE TRAINED FOR USE AS STREET TREES, WITH MINIMUM 6' CLEAR TRUNK HEIGHT.
- PROVIDE 3" DEEP MULCH RINGS AT TREES IN SEEDED AREAS, PER THE DETAILS AND SPECIFICATIONS: 4' Ø AT BROADLEAF TREES, AND 6' Ø AT CONIFER TREES.
- QUANTITIES ARE LISTED FOR THE CONTRACTOR'S CONVENIENCE ONLY. ALL COUNTS MUST BE VERIFIED BY THE CONTRACTOR. IN THE CASE OF A DISCREPANCY BETWEEN THE LEGEND AND THE PLAN, PLANTS INDICATED ON THE PLAN SHALL SUPERCEDE QUANTITIES LISTED IN THE LEGEND.
- FIELD VERIFY PLANTING LOCATIONS WITH THE OWNER'S REPRESENTATIVE PRIOR TO PLANTING.
- NOTIFY OWNER'S REPRESENTATIVE OF CONFLICTS WITH UTILITIES PRIOR TO PLANTING, ADJUST AS DIRECTED.
- LOCATE UNDERGROUND UTILITY LINES PRIOR TO DIGGING TREE HOLES.
- SEE PLANTING DETAILS ON SHEET L15.

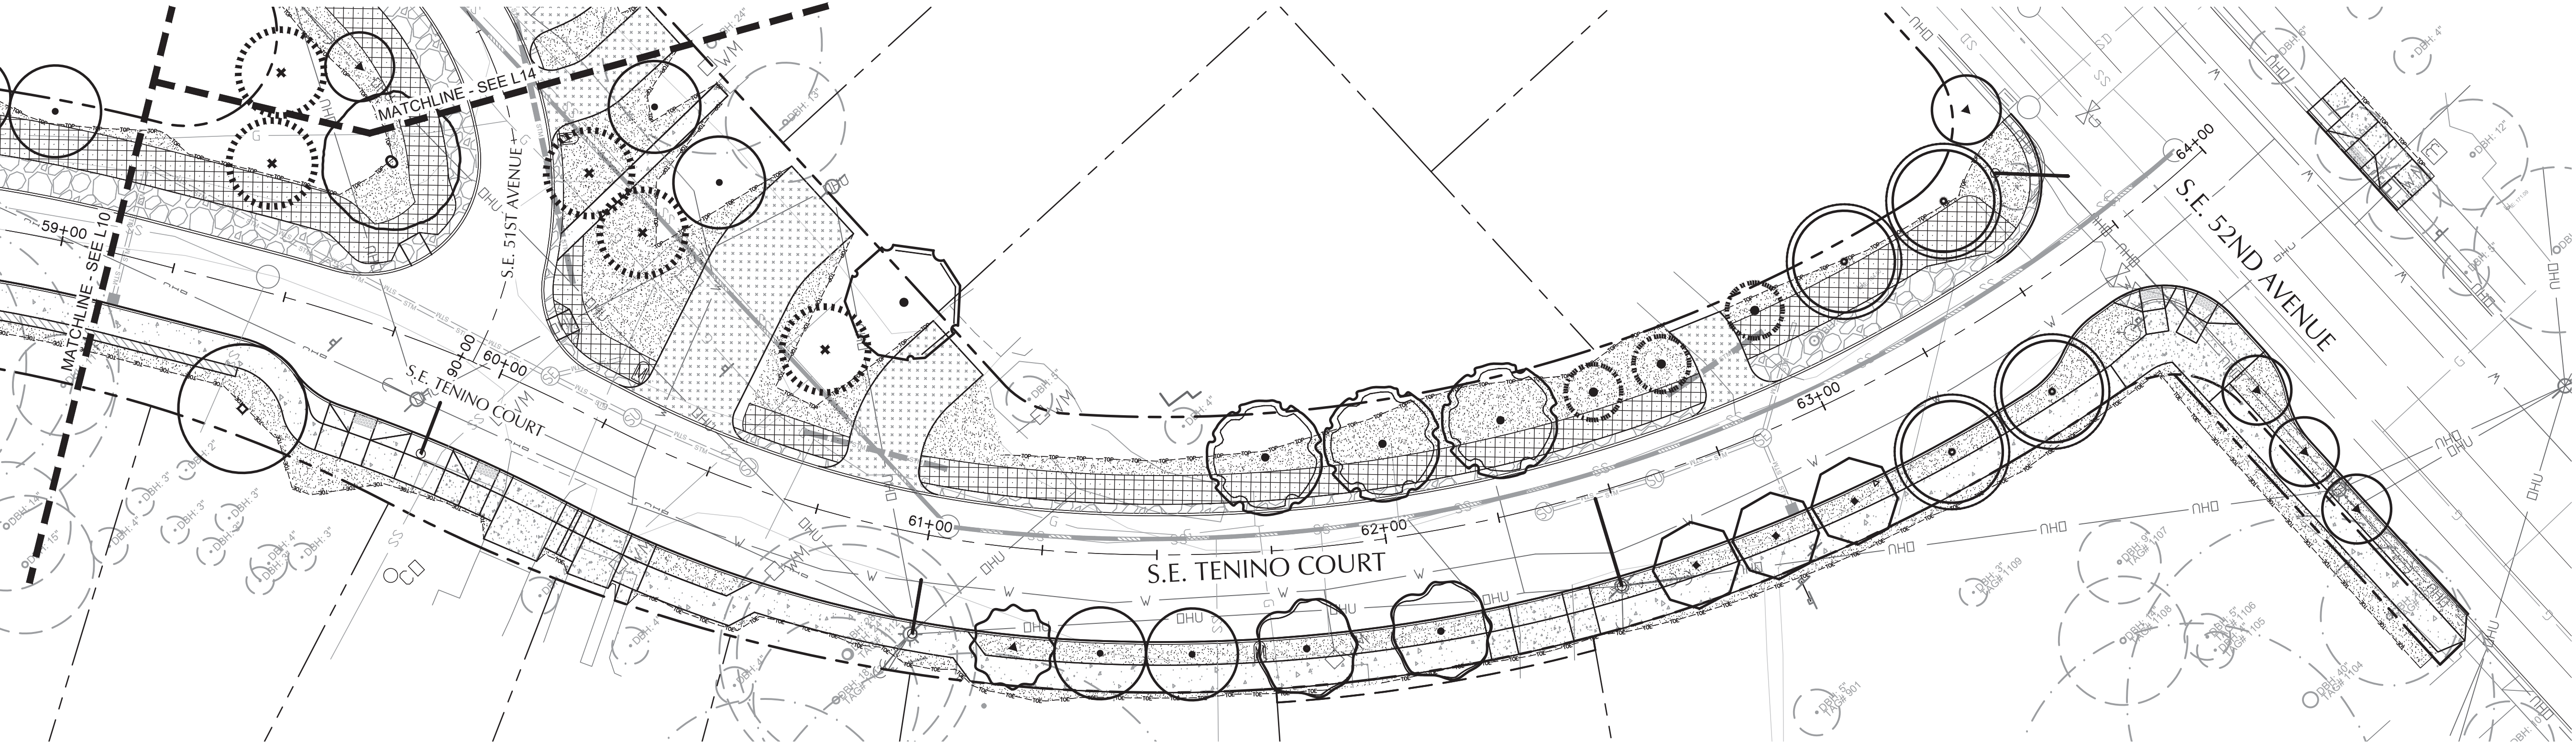


S.E. TENINO COURT - PLAN VIEW

SCALE: 1" = 20'

WARNING

0 1

IF THIS BAR DOES NOT MEASURE 1" THEN DRAWING IS NOT TO SCALE.

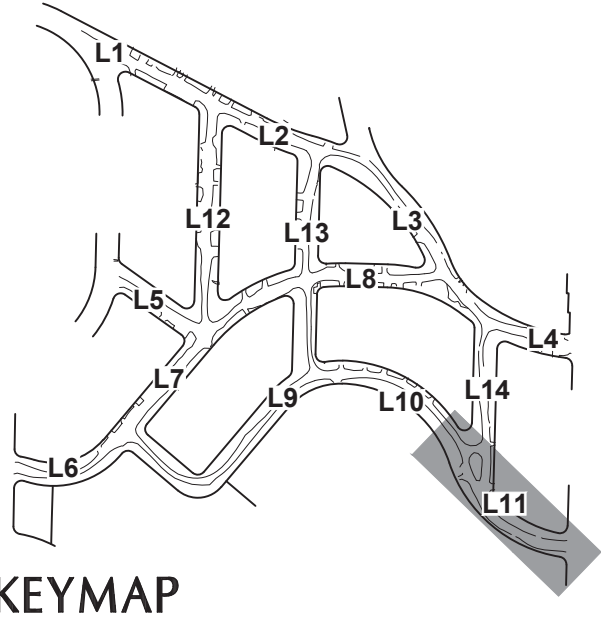

KEYMAP

FILE: 16057_PLNT.DWG L11 9/30/2019 3:36:52 PM - ANDREW H

DESIGNED BY A. Holder	DATE APPROVED Sept. 2019
CAD BY A. Holder	PROGRAM MGR. x
CHECKED BY D. Walters	CONSTR. MGR. x

PRELIMINARY
NOT FOR
CONSTRUCTION

APPROVALS:	
SUPERVISING ENGINEER	REG. PROF. ENGR. NO. 14956PE
CITY ENGINEER	REG. PROF. ENGR. NO. 51538PE

PBOT
PORTLAND BUREAU OF TRANSPORTATION

STEVE NOVICK
STEVE TOWNSEN, P.E.

COMMISSIONER
CITY ENGINEER



Errol Heights
Street and Storm Improvements

**S.E. Tenino Court
Planting Plan**

1/4 SECTION 1s2e19
PROJECT NO. T00526.D42
SHEET NO. L11

SEEDING

TREES

TREES

TREES

STORM BASIN

FILE: 16057 PINT.DWG 112 9/30/2019 3:36:57 PM - ANDREW H

PLANTING LEGEND

SEEDING

SEED MIX A - LAWN SEEDING
SEE SPECIFICATIONS

SEED MIX B - WATER QUALITY SEEDING
SEE SPECIFICATIONS

TREES

DBH: 10"

DBH: 12"

EXISTING TREE TO REMAIN -
PRESERVE AND PROTECT

A

3

ALNUS RHOMBIFOLIA
WHITE ALDER
2" CAL.

31

ARBUTUS UNEDO
STRAWBERRY MADRONE
2" CAL.

15

CALOCEDRUS DECURRENS
INCENSE CEDAR
4'-6" HEIGHT

31

CEANOTHUS THYRSIFLORIS 'OREGON MIST'
OREGON MIST CEANOTHUS
2" CAL.

19

CORNUS KOUSA X NUTALLII 'KN4-43'
STARLIGHT DOGWOOD
2" CAL.

TREES

12

PINUS PONDEROSA VAR. WILLAMETTENSIS
VALLEY PONDEROSA PINE
4'-6" HEIGHT

5

PSEUDOTSUGA MENZIESII
DOUGLAS FIR
4'-6" HEIGHT

12

QUERCUS CHRYSOLEPIS
CANYON LIVE OAK
2" CAL.

11

QUERCUS FRAINETTO 'SCHMIDT'
FOREST GREEN ITALIAN OAK
2" CAL.

7

QUERCUS GARRYANA
OREGON OAK
2" CAL.

19

QUERCUS HYPOLEUCOIDES
SILVERLEAF OAK
2" CAL.

6

QUERCUS KELLOGGI
CALIFORNIA BLACK OAK
2" CAL.

7

QUERCUS MYRSINIFOLIA
BAMBOOLEAF OAK
2" CAL.

TREES

7

QUERCUS SUBER
CORK OAK
2" CAL.

10

QUERCUS WISLIZENI
INTERIOR LIVE OAK
2" CAL.

38

RHAMNUS PURSHIANA
CASCARA
2" CAL.

9

UMBELLULARIA CALIFORNICA
OREGON MYRTLE
2" CAL.

STORM BASIN

BOTANICAL NAME	COMMON NAME	SIZE & TYPE	SPACING	QTY.
JUNCUS PATENS	SPREADING RUSH	1 GAL. CONT.	1' O.C.	746
MAHONIA REPENS	CREeping OREGON GRAPE	1 GAL. CONT.	1' O.C.	85
* POLYSTICHUM MUNITUM	SWORD FERN	1 GAL. CONT.	2.5' O.C.	9
o SPIRAEA BETULIFOLIA	BIRCH-LEAF SPIREA	1 GAL. CONT.	2' O.C.	42

STREET IMPROVEMENTS LEGEND

PROPOSED CONCRETE PAVING
SEE CIVIL PLANS

PROPOSED ASPHALT DRIVEWAY
SEE CIVIL PLANS

PROPOSED GRAVEL SHOULDER
SEE CIVIL PLANS


RETAINING WALL
SEE CIVIL PLANS

ROCK GALLERY
SEE CIVIL PLANS

STREET LIGHT, EXISTING OR PROPOSED
(BY OTHERS - SEPARATE CONTRACT)

PLANTING NOTES

- TREES, SHRUBS, GROUNDCOVERS, AND RELATED MATERIALS INCLUDING TOPSOIL ARE NOT IN CONTRACT, AND SHALL BE PROVIDED AND INSTALLED BY OTHERS. CONTRACTOR SHALL COORDINATE WITH TREE INSTALLER.
- CONTRACTOR SHALL PROVIDE ALL SEEDING INCLUDING RELATED MATERIALS AND WORK SUCH AS SOIL AMENDMENTS AND FINE GRADING.
- ALL PLANTS SHALL BE INSTALLED IN ACCORDANCE WITH THE DETAILS AND SPECIFICATIONS PROVIDED AS PART OF THE CONSTRUCTION DOCUMENT PACKAGE.
- SEEDING LIMITS SHOWN ARE APPROXIMATE; BEYOND THE SEEDING LIMITS SHOWN, SEED ALL AREAS DISTURBED BY CONSTRUCTION WITH SEED MIX A (LAWN).
- ALL TREES SHALL BE TRAINED FOR USE AS STREET TREES, WITH MINIMUM 6' CLEAR TRUNK HEIGHT.
- PROVIDE 3" DEEP MULCH RINGS AT TREES IN SEEDED AREAS, PER THE DETAILS AND SPECIFICATIONS: 4' Ø AT BROADLEAF TREES, AND 6' Ø AT CONIFER TREES.
- QUANTITIES ARE LISTED FOR THE CONTRACTOR'S CONVENIENCE ONLY. ALL COUNTS MUST BE VERIFIED BY THE CONTRACTOR. IN THE CASE OF A DISCREPANCY BETWEEN THE LEGEND AND THE PLAN, PLANTS INDICATED ON THE PLAN SHALL SUPERCEDE QUANTITIES LISTED IN THE LEGEND.
- FIELD VERIFY PLANTING LOCATIONS WITH THE OWNER'S REPRESENTATIVE PRIOR TO PLANTING.
- NOTIFY OWNER'S REPRESENTATIVE OF CONFLICTS WITH UTILITIES PRIOR TO PLANTING, ADJUST AS DIRECTED.
- LOCATE UNDERGROUND UTILITY LINES PRIOR TO DIGGING TREE HOLES.
- SEE PLANTING DETAILS ON SHEET L15.

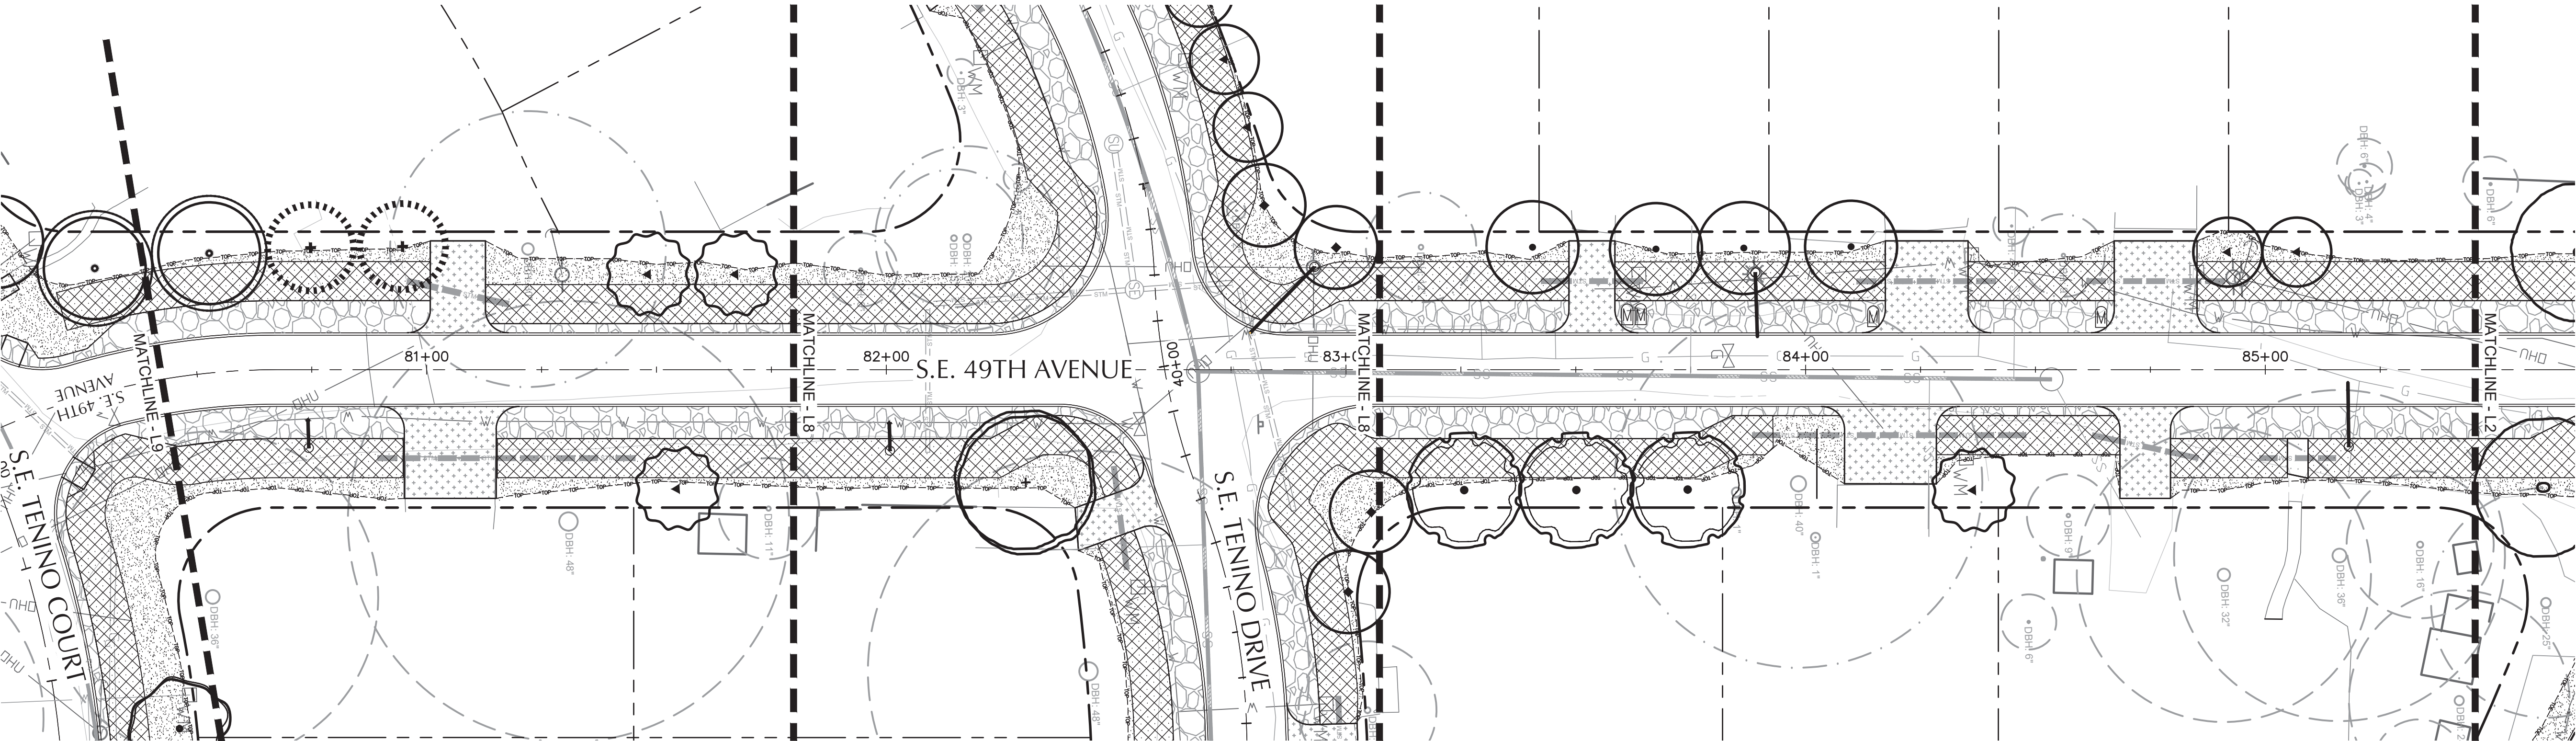


S.E. 49TH AVENUE - PLAN VIEW

SCALE: 1" = 20'

WARNING

0 1

IF THIS BAR DOES NOT MEASURE 1" THEN DRAWING IS NOT TO SCALE.

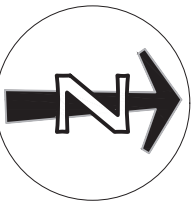


GreenWorks, P.C.
Landscape Architecture
Environmental Design
24 NW 2nd Avenue, Suite 100
Portland, Oregon 97209
O: 503.222.2281 F: 503.222.2283
Email: info@greenworkspc.com



111 SW Fifth Ave., Suite 2500
Portland, OR 97204
O: 503.227.3251
F: 503.224.4681
www.kpff.com

KEYMAP

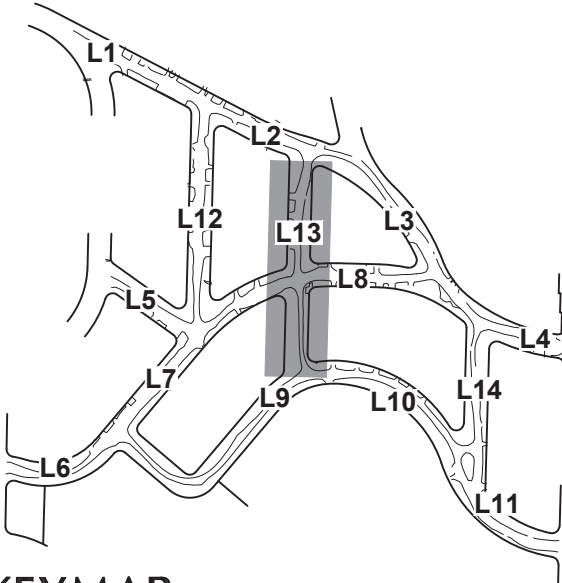

DESIGNED BY A. Holder	DATE APPROVED Sept. 2019
CAD BY A. Holder	PROGRAM MGR. x
CHECKED BY D. Walters	CONSTR. MGR. x

PRELIMINARY
NOT FOR
CONSTRUCTION

APPROVALS:	
SUPERVISING ENGINEER	REG. PROF. ENGR. NO. 14956PE
CITY ENGINEER	REG. PROF. ENGR. NO. 51538PE

PBOT
PORTLAND BUREAU OF TRANSPORTATION
STEVE NOVICK
STEVE TOWNSEN, P.E.

COMMISSIONER
CITY ENGINEER



Errol Heights
Street and Storm Improvements
**S.E. 49th Avenue
Planting Plan**

1/4 SECTION 1s2e19
PROJECT NO. T00526.D42
SHEET NO. L13

PLANTING LEGEND

SEEDING

SEED MIX A - LAWN SEEDING
SEE SPECIFICATIONS

SEED MIX B - WATER QUALITY SEEDING
SEE SPECIFICATIONS

TREES

DBH: 10"

DBH: 12"

EXISTING TREE TO REMAIN -
PRESERVE AND PROTECT

A

3

ALNUS RHOMBIFOLIA
WHITE ALDER
2" CAL.

31

ARBUTUS UNEDO
STRAWBERRY MADRONE
2" CAL.

15

CALOCEDRUS DECURRENS
INCENSE CEDAR
4'-6' HEIGHT

31

CEANOTHUS THYRSIFLORIS 'OREGON MIST'
OREGON MIST CEANOTHUS
2" CAL.

19

CORNUS KOUSA X NUTALLII 'KN4-43'
STARLIGHT DOGWOOD
2" CAL.

TREES

12

PINUS PONDEROSA VAR. WILLAMETTENSIS
VALLEY PONDEROSA PINE
4'-6' HEIGHT

5

PSEUDOTSUGA MENZIESII
DOUGLAS FIR
4'-6' HEIGHT

12

QUERCUS CHRYSOLEPIS
CANYON LIVE OAK
2" CAL.

11

QUERCUS FRAINETTO 'SCHMIDT'
FOREST GREEN ITALIAN OAK
2" CAL.

7

QUERCUS GARRYANA
OREGON OAK
2" CAL.

19

QUERCUS HYPOLEUCOIDES
SILVERLEAF OAK
2" CAL.

O

6

QUERCUS KELLOGGI
CALIFORNIA BLACK OAK
2" CAL.

7

QUERCUS MYRSINIFOLIA
BAMBOOLEAF OAK
2" CAL.

TREES

7

QUERCUS SUBER
CORK OAK
2" CAL.

10

QUERCUS WISLIZENI
INTERIOR LIVE OAK
2" CAL.

38

RHAMNUS PURSHIANA
CASCARA
2" CAL.

9

UMBELLULARIA CALIFORNICA
OREGON MYRTLE
2" CAL.

STORM BASIN

BOTANICAL NAME	COMMON NAME	SIZE & TYPE	SPACING	QTY.
JUNCUS PATENS	SPREADING RUSH	1 GAL. CONT.	1' O.C.	746
MAHONIA REPENS	CREeping OREGON GRAPE	1 GAL. CONT.	1' O.C.	85
* POLYSTICHUM MUNITUM	SWORD FERN	1 GAL. CONT.	2.5' O.C.	9
o SPIRAEA BETULIFOLIA	BIRCH-LEAF SPIREA	1 GAL. CONT.	2' O.C.	42

STREET IMPROVEMENTS LEGEND

PROPOSED CONCRETE PAVING
SEE CIVIL PLANS

PROPOSED ASPHALT DRIVEWAY
SEE CIVIL PLANS

PROPOSED GRAVEL SHOULDER
SEE CIVIL PLANS


RETAINING WALL
SEE CIVIL PLANS

ROCK GALLERY
SEE CIVIL PLANS

STREET LIGHT, EXISTING OR PROPOSED
(BY OTHERS - SEPARATE CONTRACT)

PLANTING NOTES

- TREES, SHRUBS, GROUNDCOVERS, AND RELATED MATERIALS INCLUDING TOPSOIL ARE NOT IN CONTRACT, AND SHALL BE PROVIDED AND INSTALLED BY OTHERS. CONTRACTOR SHALL COORDINATE WITH TREE INSTALLER.
- CONTRACTOR SHALL PROVIDE ALL SEEDING INCLUDING RELATED MATERIALS AND WORK SUCH AS SOIL AMENDMENTS AND FINE GRADING.
- ALL PLANTS SHALL BE INSTALLED IN ACCORDANCE WITH THE DETAILS AND SPECIFICATIONS PROVIDED AS PART OF THE CONSTRUCTION DOCUMENT PACKAGE.
- SEEDING LIMITS SHOWN ARE APPROXIMATE; BEYOND THE SEEDING LIMITS SHOWN, SEED ALL AREAS DISTURBED BY CONSTRUCTION WITH SEED MIX A (LAWN).
- ALL TREES SHALL BE TRAINED FOR USE AS STREET TREES, WITH MINIMUM 6' CLEAR TRUNK HEIGHT.
- PROVIDE 3" DEEP MULCH RINGS AT TREES IN SEEDED AREAS, PER THE DETAILS AND SPECIFICATIONS: 4' Ø AT BROADLEAF TREES, AND 6' Ø AT CONIFER TREES.
- QUANTITIES ARE LISTED FOR THE CONTRACTOR'S CONVENIENCE ONLY. ALL COUNTS MUST BE VERIFIED BY THE CONTRACTOR. IN THE CASE OF A DISCREPANCY BETWEEN THE LEGEND AND THE PLAN, PLANTS INDICATED ON THE PLAN SHALL SUPERCEDE QUANTITIES LISTED IN THE LEGEND.
- FIELD VERIFY PLANTING LOCATIONS WITH THE OWNER'S REPRESENTATIVE PRIOR TO PLANTING.
- NOTIFY OWNER'S REPRESENTATIVE OF CONFLICTS WITH UTILITIES PRIOR TO PLANTING, ADJUST AS DIRECTED.
- LOCATE UNDERGROUND UTILITY LINES PRIOR TO DIGGING TREE HOLES.
- SEE PLANTING DETAILS ON SHEET L15.

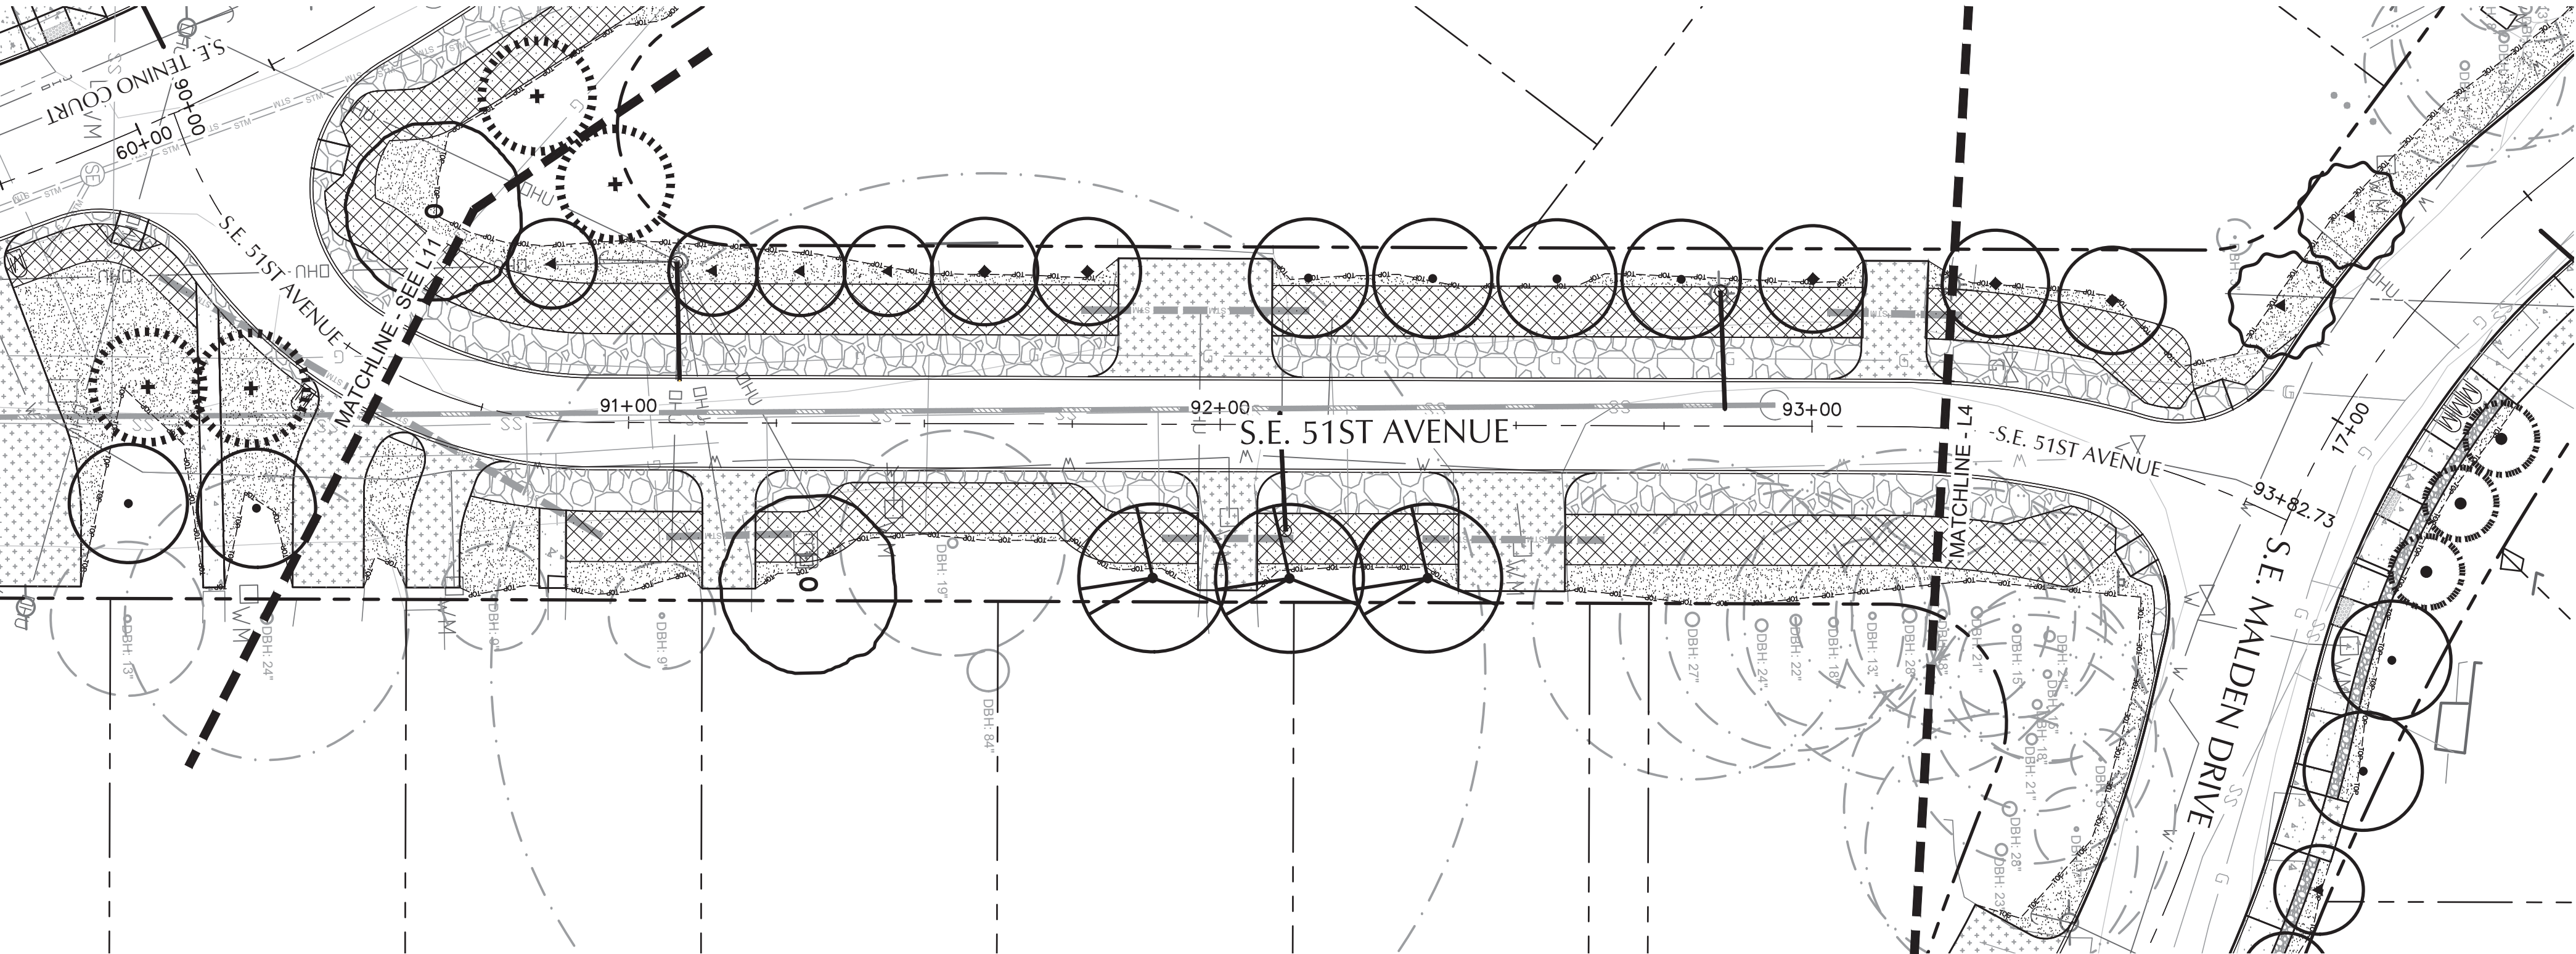

S.E. 51ST AVENUE - PLAN VIEW

SCALE: 1" = 20'


WARNING

0

?

1

IF THIS BAR DOES NOT MEASURE 1" THEN DRAWING IS NOT TO SCALE.

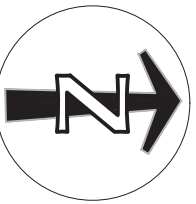


GreenWorks, P.C.
Landscape Architecture
Environmental Design
24 NW 2nd Avenue, Suite 100
Portland, Oregon 97209
O: 503.227.3251
F: 503.224.4681
Email: info@greenworkspc.com



111 SW Fifth Ave., Suite 2500
Portland, Oregon 97204
O: 503.227.3251
F: 503.224.4681
Email: info@kpff.com

KEYMAP

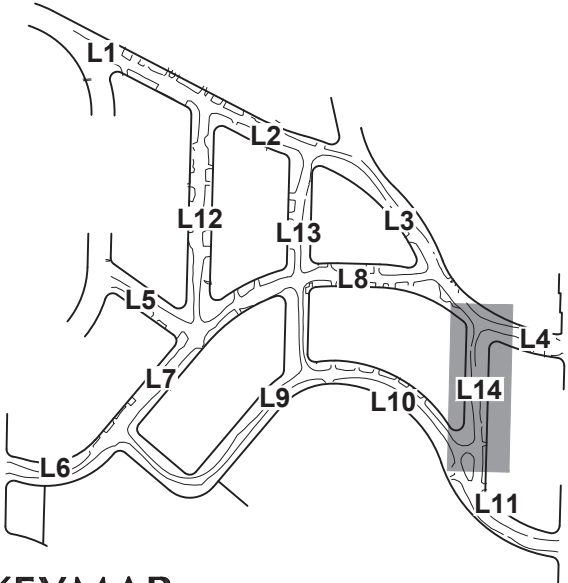

DESIGNED BY A. Holder	DATE APPROVED Sept. 2019
CAD BY A. Holder	PROGRAM MGR. x
CHECKED BY D. Walters	CONSTR. MGR. x

PRELIMINARY
NOT FOR
CONSTRUCTION

APPROVALS:	
SUPERVISING ENGINEER	REG. PROF. ENGR. NO. 14958PE
CITY ENGINEER	REG. PROF. ENGR. NO. 51538PE

PBOT
PORTLAND BUREAU OF TRANSPORTATION
STEVE NOVICK
STEVE TOWNSEN, P.E.

COMMISSIONER
CITY ENGINEER



Errol Heights
Street and Storm Improvements
**S.E. 51st Avenue
Planting Plan**

1/4 SECTION 1s2e19
PROJECT NO. T00526.D42
SHEET NO. L14



1. TREES, SHRUBS, GROUNDCOVERS, AND RELATED MATERIALS INCLUDING TOPSOIL ARE NOT IN CONTRACT, AND SHALL BE PROVIDED AND INSTALLED BY OTHERS. CONTRACTOR SHALL COORDINATE WITH TREE INSTALLER.
2. CONTRACTOR SHALL PROVIDE ALL SEEDING INCLUDING RELATED MATERIALS AND WORK SUCH AS SOIL AMENDMENTS AND FINE GRADING.

DESIGNED BY A. Holder	DATE APPROVED Sept. 2019
CAD BY A. Holder	PROGRAM MGR. ×
CHECKED BY D. Walters	CONSTR. MGR. ×

APPROVALS:	
SUPERVISING ENGINEER	REG. PROF. ENGR. NO. 14956PE
CITY ENGINEER	REG. PROF. ENGR. NO. 51538PE



1/4 SECTION
1s2e19
PROJECT NO.
T00526.D42
SHEET NO.
L15



11 SW Fifth Ave., Suite 2500
Portland, OR 97204
Tel: 503.227.3251
Fax: 503.224.4681
www.kpff.com